
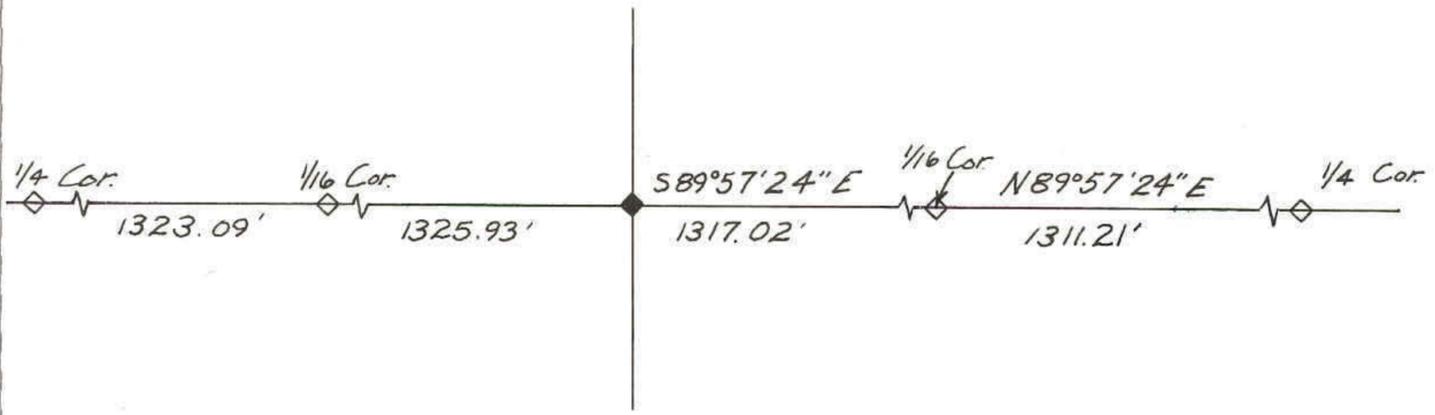


DUCHESNE COUNTY SURVEY MONUMENT RECORD

T3S R2W

SKETCH SHOWING MONUMENTS AND TIES

S 2 | S 1  
 ————  
 S 11 | S 12  
 U.S.B.&M.

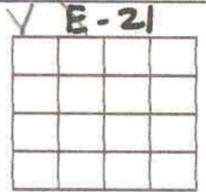

DESCRIPTION OF CORNER EVIDENCE FOUND

Found Hub and Tack with lath at position of corner as shown on Highway right-of-way plats.

DESCRIPTION OF MONUMENT AND ACCESSORIES ESTABLISHED TO PERPETUATE THE ORIGINAL LOCATION OF THE CORNER Set Duchesne County aluminum monument, stamped:

DUCHESNE COUNTY SURVEY  
 PENALTY \$250 FOR REMOVAL

T3S R2W  
 S 2 | S 1  
 ————  
 S 11 | S 12  
 1995

STATE PLANE COORDINATE DATA

CERTIFICATION

I Jerry D. Allred, Registered Land Surveyor, State of Utah, hereby certify that I have performed or reviewed the work done on the diagrammed corner as reported on this recordation form and approve same.

Date 29 Dec '95

Jerry D. Allred  
 Signature of Surveyor

148951  
 Reg. No.