


DUCHESNE COUNTY MONUMENT SURVEY RECORD

T3S R2W

SEC 4  
E1/16 +  
SEC 9

U.S.B.&M.

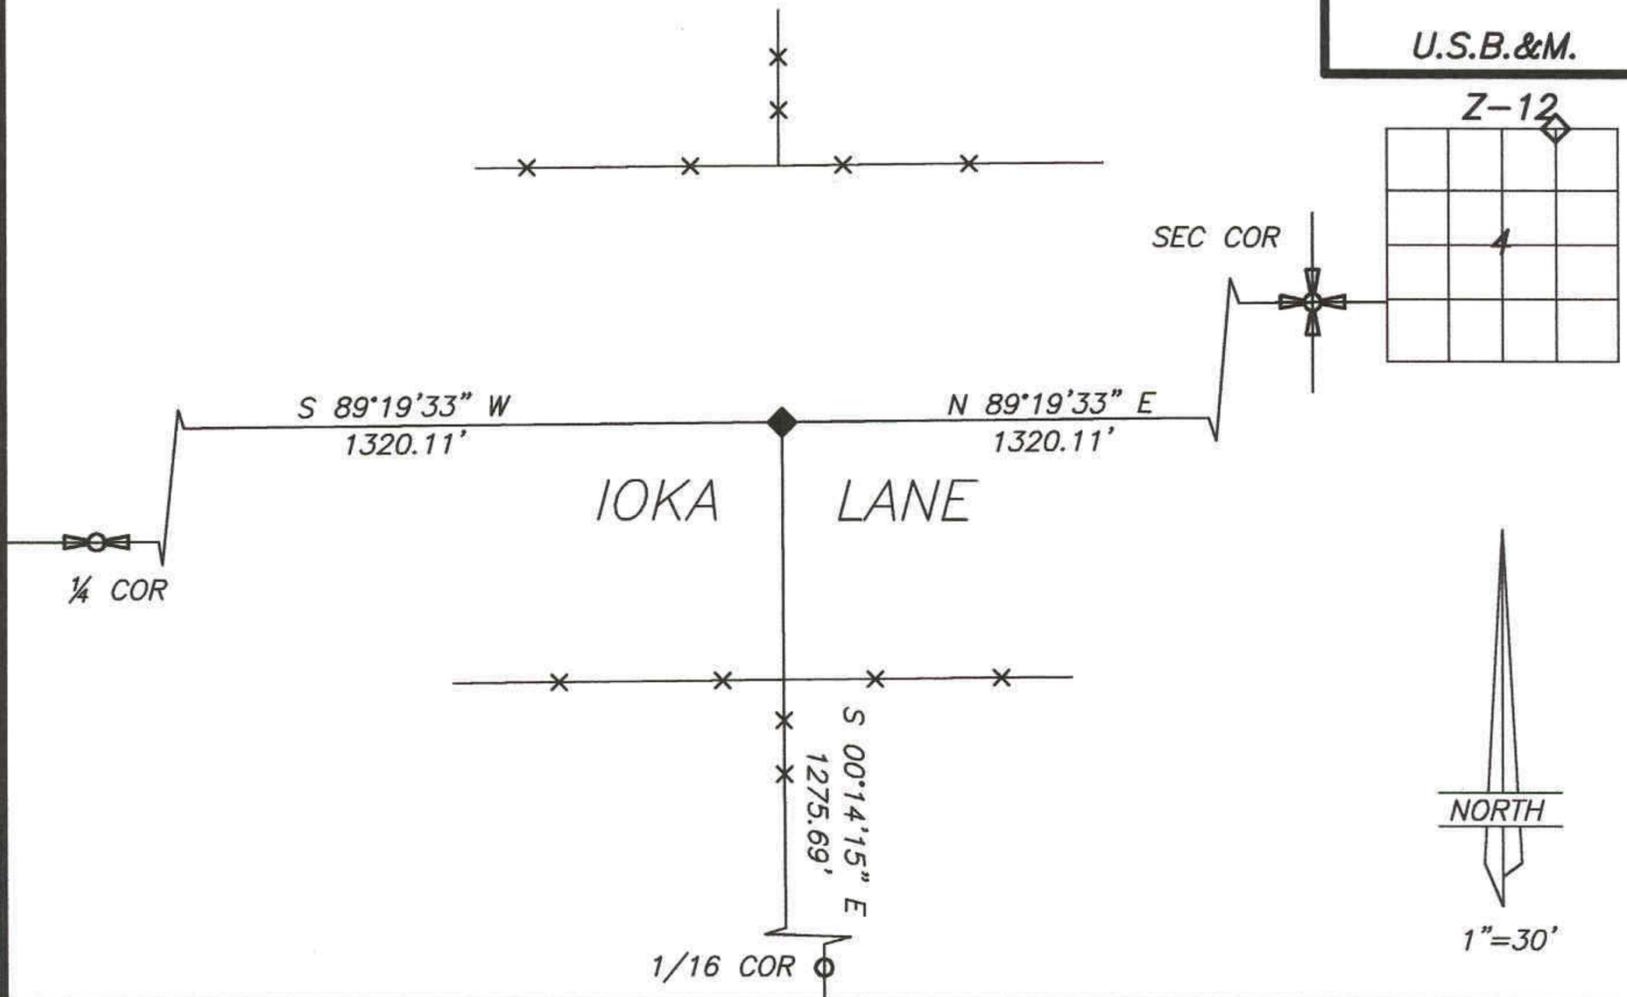

DESCRIPTION OF CORNER EVIDENCE FOUND

FOUND EXISTING NORTH-SOUTH FENCE LINES TO BE AT THE PRORATED DISTANCES BETWEEN THE NORTHEAST SECTION CORNER AND THE NORTH QUARTER CORNER.

DESCRIPTION OF MONUMENT AND ACCESSORIES ESTABLISHED TO PERPETUATE THE ORIGINAL LOCATION OF THE CORNER

SET MAG NAIL WITH BRASS WASHER AT 1/16 CORNER.

REFERENCED AS SHOWN

STATE PLANE COORDINATE DATA

CERTIFICATION

I Jerry D. Allred, Professional Land Surveyor, State of Utah, do hereby certify that I have performed or reviewed the work done on the diagrammed corner as reported on this recordation form and approve same

Date 25 Jul 2002

Jerry D. Allred, Professional Land Surveyor  
Certificate No. 148951  
Duchesne County Surveyor

26 DEC 2002

