


DUCHESNE COUNTY SURVEY MONUMENT RECORD

SKETCH SHOWING MONUMENTS AND TIES:

R2W
 T2S 32 | 33
 T3S 5 | 4
 U.S.B.M.
 1988

ZA-9

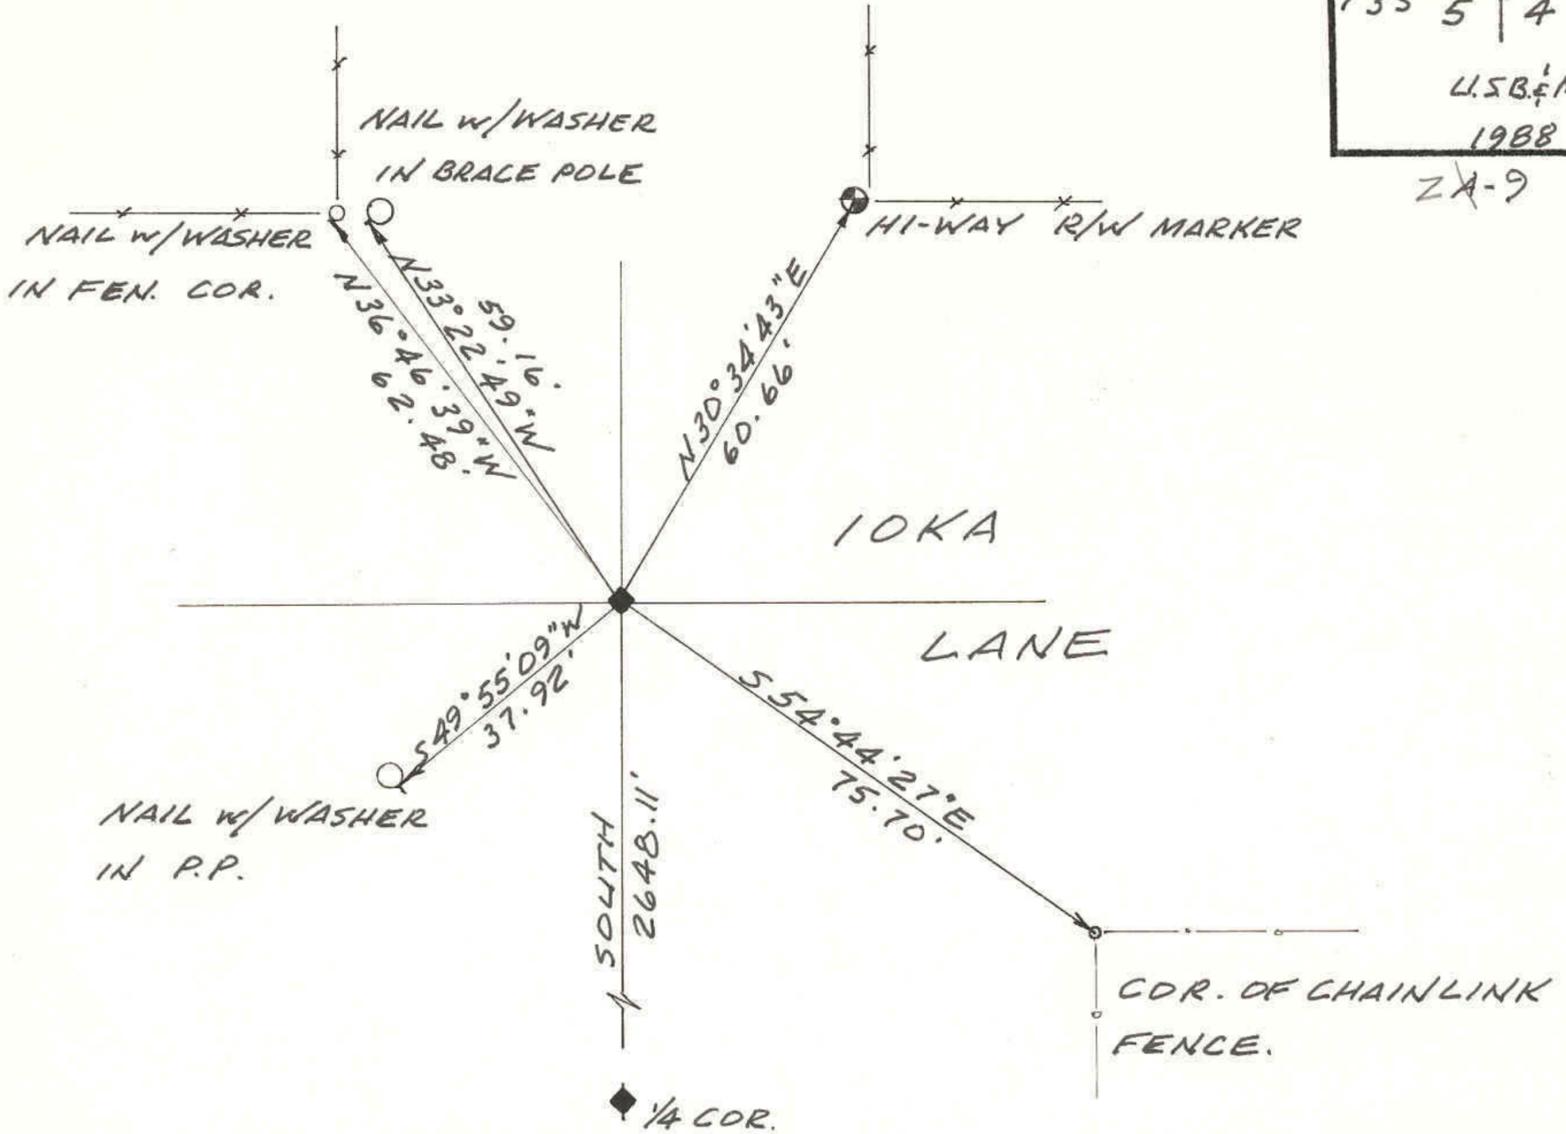

DESCRIPTION OF CORNER EVIDENCE FOUND:

FD. PK NAIL IN ASPHALT AT POSITION OF CORNER.

DESCRIPTION OF MONUMENT AND ACCESSORIES ESTABLISHED TO PERPETUATE THE ORIGINAL LOCATION OF THE CORNER:

REPLACED PK WITH MONUMENT SPIKE.

STATE PLANE COORDINATE DATA:

CERTIFICATION:

I JERRY D. ALLRED Registered Land Surveyor, State of Utah, hereby certify that I have performed or reviewed the work done on the diagrammed corner as reported on this recordation form and approve same.

Date: 20 APR '88

Jerry D. Allred 3817
 Signature of Surveyor Reg. No.