


PROPERTY SURVEY FOR
TODD MOON
 SECTION 34,
 TOWNSHIP 3 SOUTH
 RANGE 2 WEST
 UINAH SPECIAL BASE &
 MERIDIAN

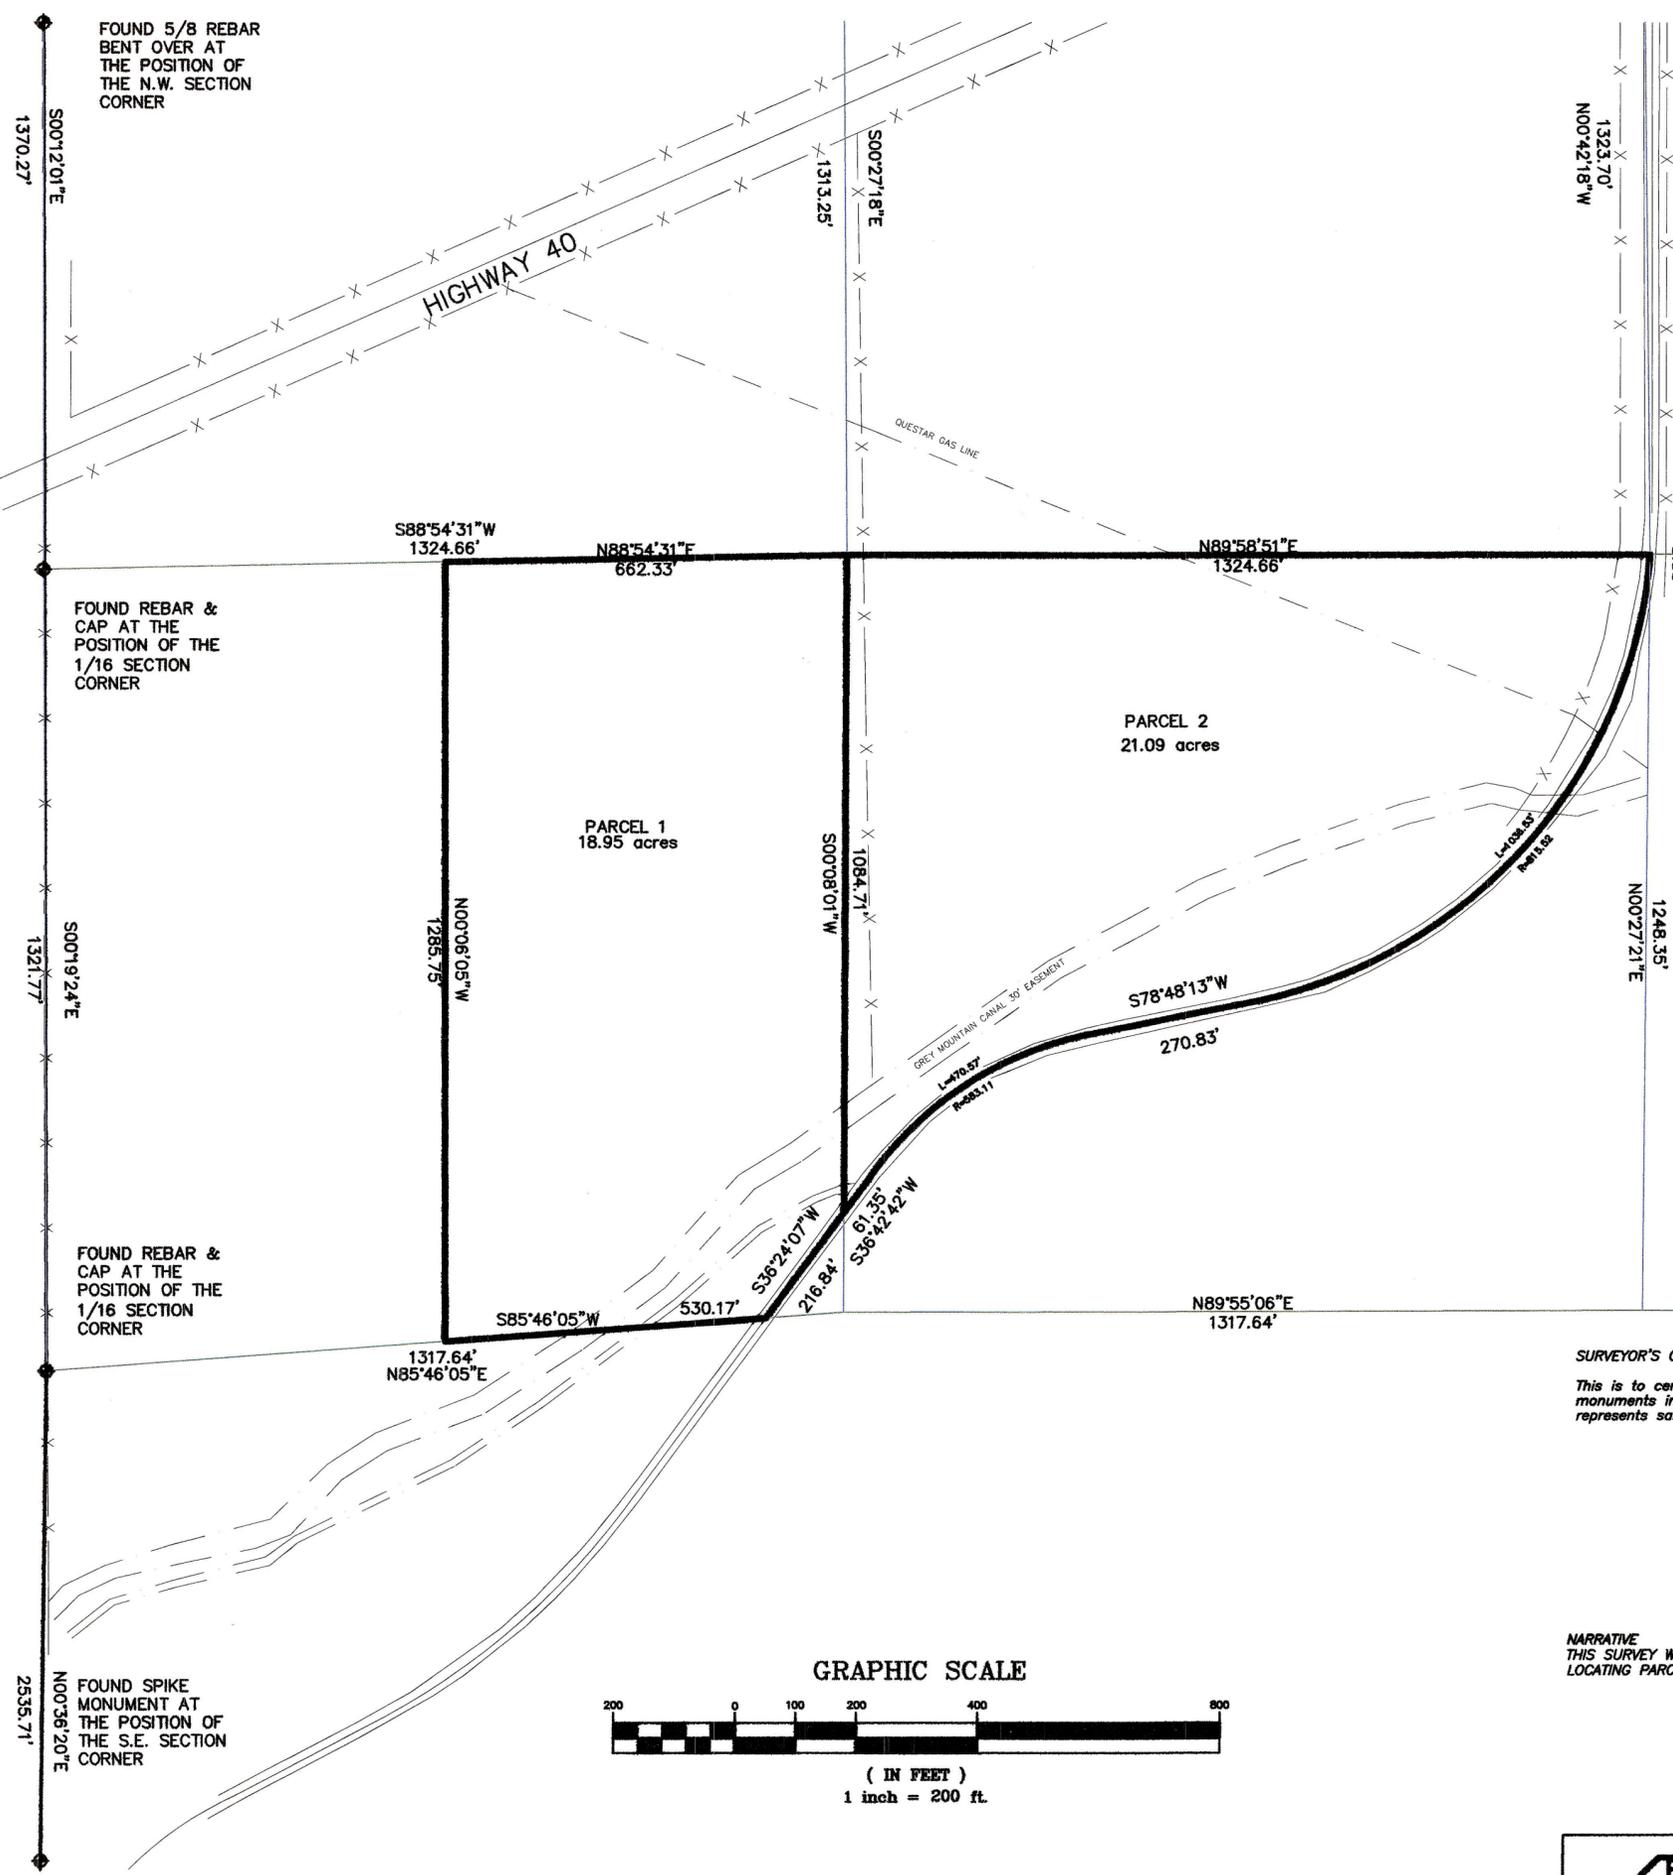

LEGAL DESCRIPTION

PARCEL 1

BEGINNING AT THE SOUTHEAST CORNER OF THE NORTHWEST QUARTER OF THE NORTHWEST QUARTER OF SECTION 34, TOWNSHIP 3 SOUTH, RANGE 2 WEST, U.S.B&M. THENCE S. 0°08'01" W. 1084.71 FEET ALONG THE ALIQUOT PART LINE, TO THE CENTERLINE OF THE PRICE MYTON ROAD; THENCE S. 36°24'07" W. ALONG SAID CENTERLINE 216.84 FEET TO THE ALIQUOT PART LINE; THENCE S. 85°46'05" W. 261.37 FEET ALONG THE ALIQUOT PART LINE; THENCE N. 00°06'05" W. 1285.75 FEET; THENCE N. 88°54'31" E. 662.33 FEET TO THE POINT OF BEGINNING. ABOVE DESCRIBED PARCEL CONTAINS 18.95 ACRES.

PARCEL 2

BEGINNING AT THE SOUTHEAST CORNER OF THE NORTHWEST QUARTER OF THE NORTHWEST QUARTER OF SECTION 34, TOWNSHIP 3 SOUTH, RANGE 2 WEST, U.S.B&M. THENCE N. 89°58'51" E. 1324.66 FEET ALONG THE ALIQUOT PART LINE, TO THE SOUTHEAST CORNER OF THE NORTHWEST QUARTER OF THE NORTHWEST QUARTER; THENCE S. 00°27'21" W. 8.58 FEET TO THE CENTERLINE OF THE PRICE MYTON ROAD AND THE POINT OF TANGENCY OF A 815.52 FEET RADIUS CURVE TO THE RIGHT AND ALONG SAID CENTERLINE 1036.53 FEET WHICH CURVE BEARS S. 41°23'36" W. 968.15 FEET; THENCE S. 78°48'13" W. 270.83 FEET CONTINUING ALONG SAID CENTERLINE TO THE POINT OF TANGENCY OF A 583.11 FEET RADIUS CURVE TO THE LEFT AND ALONG SAID CENTERLINE 470.57 FEET WHICH CURVE BEARS S. 57°07'53" W. 457.91 FEET; THENCE S. 36°42'42" W. 61.35 FEET TO THE EAST LINE OF THE SOUTHEAST QUARTER OF THE NORTHWEST QUARTER OF SAID SECTION 34; THENCE N. 00°08'01" E. 1084.71 FEET TO THE POINT OF BEGINNING. ABOVE DESCRIBED PARCEL CONTAINS 21.09 ACRES.


SURVEYOR'S CERTIFICATE

This is to certify that I have surveyed the parcel of land shown on this plat, and that the monuments indicated were found or set during said survey, and that this plat accurately represents said survey to the best of my knowledge.


Rodney N. Rowley
 Rodney N. Rowley, Registered Land Surveyor,
 Certificate No. 5561198, (Utah)



NARRATIVE
 THIS SURVEY WAS PERFORMED AT THE REQUEST OF MR. TODD MOON FOR THE PURPOSE OF LOCATING PARCEL SHOWN

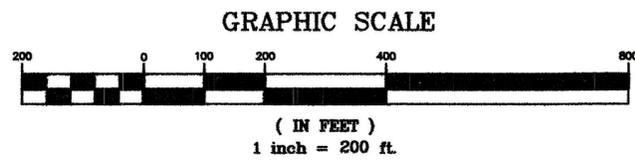

Co. SURVEYOR'S FILE# 1283

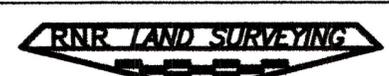

DRAWN BY: RR
 SCALE: 1" = 200'
 DATE: 27 OCT 2008

REORDER BY PART NUMBER 6551