


JAMES LEMON

LOT LINE ADJUSTMENTS
LOCATED IN SECTION 10,
T. 3 S., R. 2 W., U.S.M.

SURVEYOR'S CERTIFICATE:
I, C. DeNile McKenna, do hereby certify that I am a Registered Land Surveyor, and that I hold certificate No. 156790 as prescribed by the laws of the State of Utah. I further certify that by the authority of the owners, I have made a survey of the tract of land shown on this map, and that the same has been correctly surveyed as shown on this map.

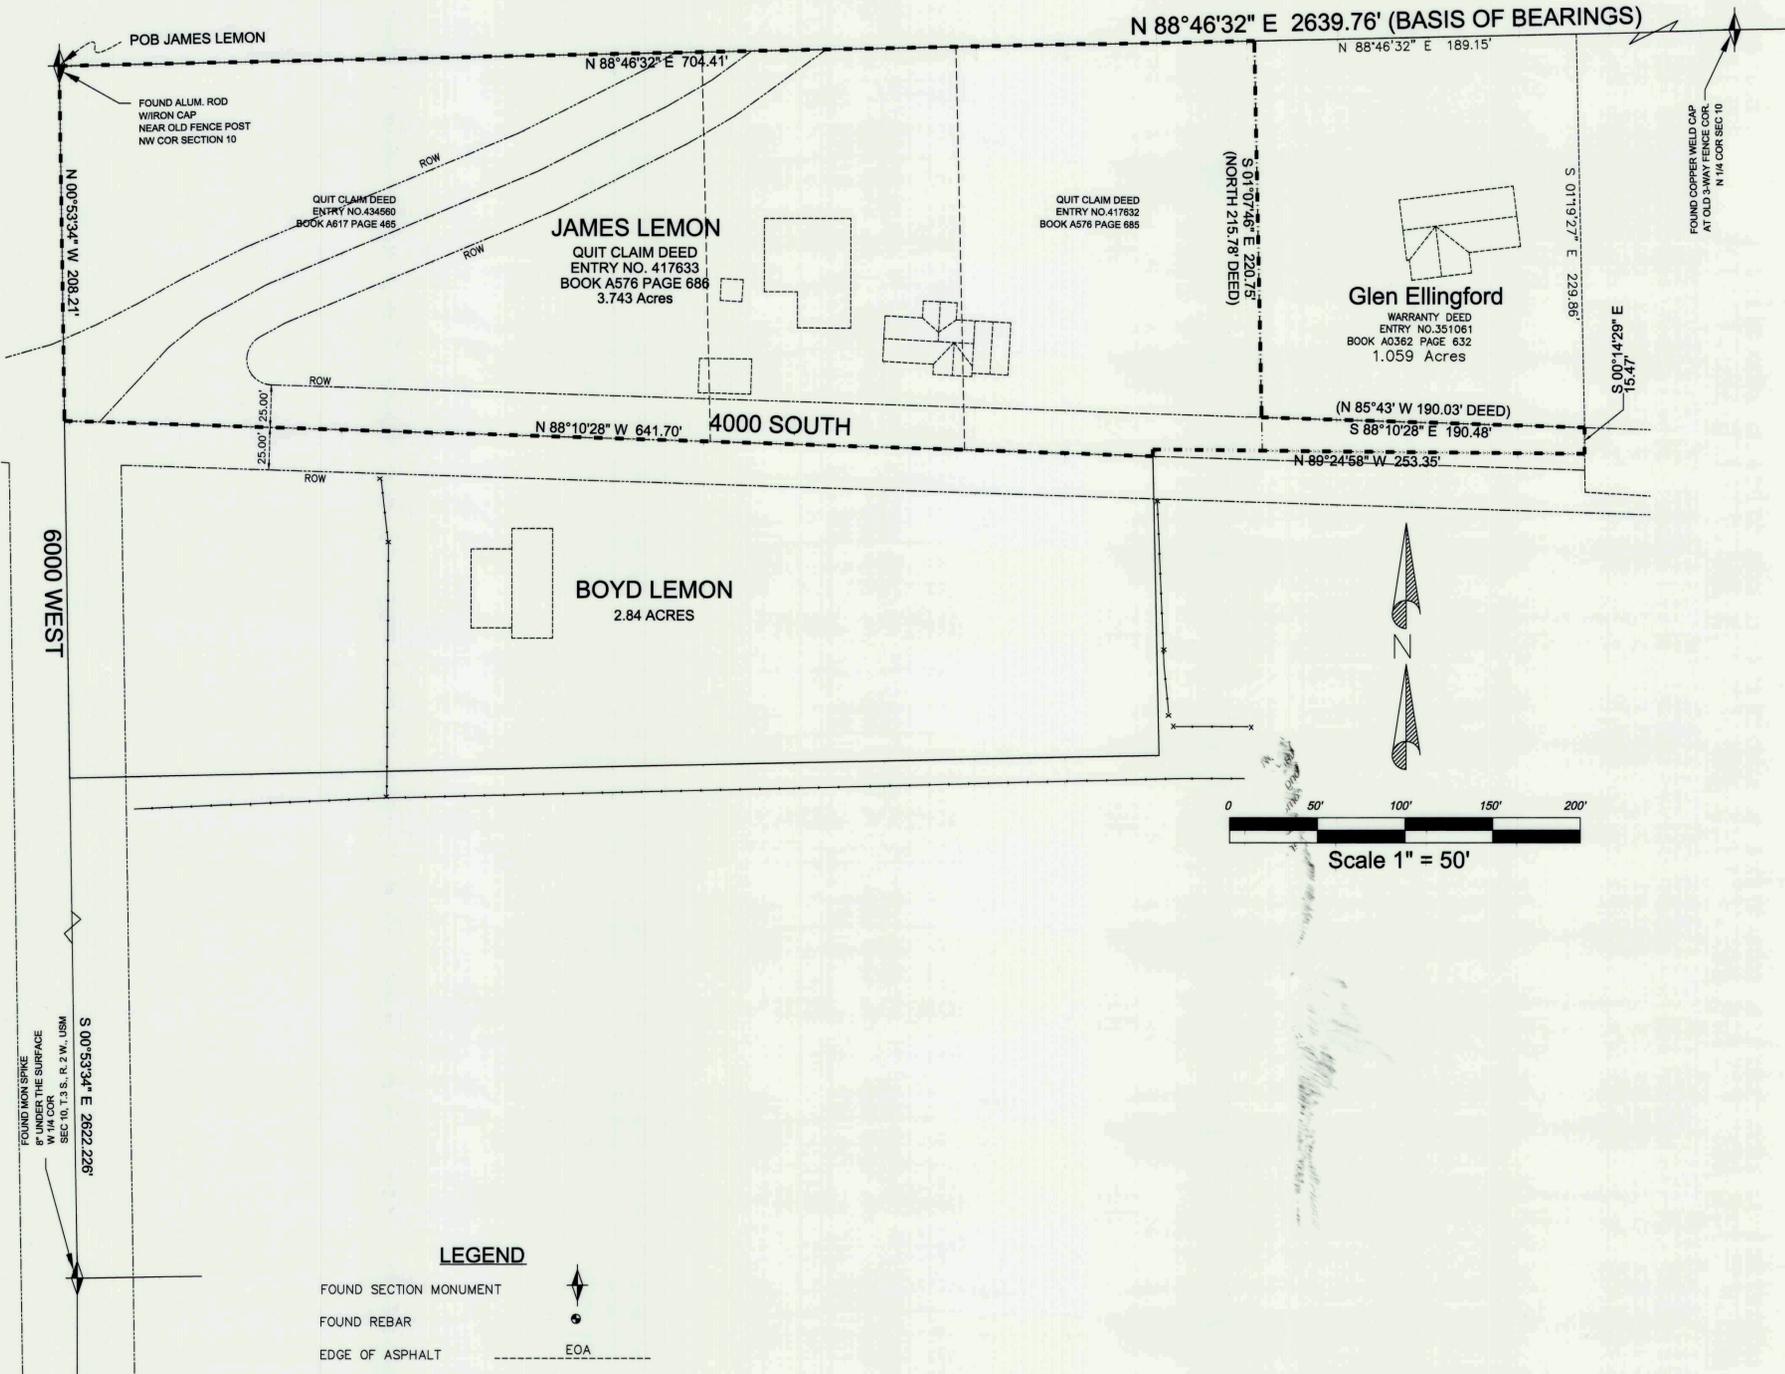

FORMER DESCRIPTION
James Lemon Entry No. 417632, Book A576, Page 685
Township 3 South, Range 2 West, Uintah Special Meridian, NW ¼ Section 10
Beginning on the North line of said Section 10 at a point North 88°46'32" East 528.41 feet along said North line from the Northwest Corner of said Section 10 and running thence North 88°46'32" East a distance of 176.00 feet along said North line; thence South 01°07'46" East a distance of 220.75 feet; thence South 88°28'24" East a distance of 190.48 feet; thence South 00°18'40" East a distance of 15.47 feet; thence North 89°24'58" West a distance of 254.53 feet; thence South 01°13'28" East a distance of 4.03 feet to the center line of 4000 South Street; thence North 88°10'28" West a distance of 111.02 feet along said center line; thence North 01°18'01" West a distance of 236.45 feet to the point of beginning. Contains an area of 1.84 acres, more or less.

L & J Rentals, L.L.C. Entry No. 434560, Book A671, Page 465
A tract of land located in Section 10, Township 3 South, Range 2 West, Uintah Special Base and Meridian, Duchesne County, Utah being further described as follows:
Beginning at the Northwest Corner of said Section 10 and running thence North 89°35' East 378.62 feet along the North said section line; thence South 0°25' East a distance of 228.45 feet, more or less; to the centerline of an existing County Road right of way; thence North 87°22' West a distance of 380.68 feet, more or less, along said centerline to the West line of said Section 10; North a distance of 208.20 feet along said section line to the point of beginning, contains an area of 1.9 acres.

NEW SURVEYED DESCRIPTION
James Lemon Entry No. 417633, Book A576, Page 685 AND
Township 3 South, Range 2 West, Uintah Special Meridian, NW ¼ Section 10
Beginning at the Northwest Corner of said Section 10 and running thence North 88°46'32" East 704.41 feet along the North line of said Section 10; thence South 01°07'46" East a distance of 240.36 feet; thence North 89°24'58" West a distance of 64.46 feet; thence South 01°13'28" East a distance of 4.03 feet to the center line of a County road (4000 South); thence North 88°10'28" West a distance of 641.70 feet along said center line to the West line of said Section 10; thence North 00°53'34" West a distance of 208.21 feet along said West line to the point of beginning. The above described parcel of land Contains an area of 3.743 acres, more or less.

SUBJECT TO that portion being used for County road Right-of-Way.

The BASIS OF BEARINGS for this survey and revised descriptions is the North line of the Northwest Quarter of Section 10, Township 2 South, Range 3 West, Uintah Special Meridian, which bears North 88°46'32" East 2639.76 feet.

SURVEYORS NARRATIVE
This survey was made at the request of James Lemon to adjust the boundaries of parcel Entry No. 417633, Book A576 Page 686 and which includes the parcel for L & J Rentals, L.L.C. Entry No. 434560, Book A671, Page 465, and parcel Entry No. 417632, Book A576, Page 685.

OWNERS CERTIFICATE:
We, the undersigned, owners of the parcels of land shown hereon, have requested the lot line adjustments of the parcels of land as shown on this plat.

Landowner's Signature	Date Acknowledged to Notary	Notary's Initials
_____	_____	_____
_____	_____	_____


ACKNOWLEDGMENT
STATE OF UTAH)
COUNTY OF DUCHESNE)

On the dates shown by each signature, personally appeared before me the signers of the above certificate who acknowledged to me that they did execute the same.

Notary Public _____ My commission expires _____

LEGEND

FOUND SECTION MONUMENT	
FOUND REBAR	
EDGE OF ASPHALT	
SET REBAR W/ CAP	
EXIST. BUILDING	
SECTION LINE	
PROPERTY BOUNDARY	
EXISTING FENCE	

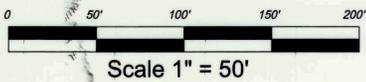

COUNTY SURVEYOR STATE OF UTAH, COUNTY OF DUCHESNE, DATE _____ FILE NUMBER _____ DUCHESNE COUNTY SURVEYOR	DUCHESNE COUNTY PLANNING DEPARTMENT APPROVAL APPROVED THIS _____ DAY OF _____ A.D. 20____ BY THE DUCHESNE COUNTY PLANNING DEPARTMENT PLANNING DIRECTOR _____	DUCHESNE COUNTY TREASURER APPROVED THIS _____ DAY OF _____ A.D. 20____ BY THE DUCHESNE COUNTY TREASURER TREASURER _____	COUNTY RECORDERS NO. _____ STATE OF UTAH, COUNTY OF DUCHESNE, RECORDED AND FILED. DUCHESNE COUNTY RECORDER _____	 3841 WEST COBBLE HOLLOW DR. ROOSEVELT, UT. 84066 (435)722-0707	<table border="1" style="width:100%"> <tr> <th>NO.</th> <th>REVISION</th> <th>DATE</th> </tr> <tr> <td> </td> <td> </td> <td> </td> </tr> </table>	NO.	REVISION	DATE				<table border="1" style="width:100%"> <tr> <td>OWNER</td> <td>PROJECT NAME</td> <td>DATE</td> </tr> <tr> <td>James Lemon</td> <td>LOT LINE ADJUSTMENT</td> <td>06/24/14</td> </tr> <tr> <td>LOCATION</td> <td>DRAWN</td> <td>CHECKED</td> </tr> <tr> <td>Section 10, T.3S., R.2 West, U.S.M.</td> <td>CDM</td> <td>PROJECT NUMBER</td> </tr> <tr> <td>Duchesne County, Utah</td> <td>FILE NAME</td> <td>SHEET</td> </tr> <tr> <td></td> <td>c:\projects\Boyd Lemon</td> <td>1 OF 1</td> </tr> </table>	OWNER	PROJECT NAME	DATE	James Lemon	LOT LINE ADJUSTMENT	06/24/14	LOCATION	DRAWN	CHECKED	Section 10, T.3S., R.2 West, U.S.M.	CDM	PROJECT NUMBER	Duchesne County, Utah	FILE NAME	SHEET		c:\projects\Boyd Lemon	1 OF 1
NO.	REVISION	DATE																												
OWNER	PROJECT NAME	DATE																												
James Lemon	LOT LINE ADJUSTMENT	06/24/14																												
LOCATION	DRAWN	CHECKED																												
Section 10, T.3S., R.2 West, U.S.M.	CDM	PROJECT NUMBER																												
Duchesne County, Utah	FILE NAME	SHEET																												
	c:\projects\Boyd Lemon	1 OF 1																												

County Surveyors File # 3000