


DUCHESNE COUNTY SURVEY MONUMENT RECORD


T3S R3W
S 16 | S 15
S 21 | S 22

U.S.B. & M.
1990

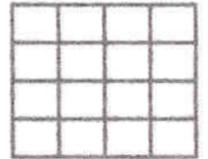

N M-13

SKETCH SHOWING MONUMENTS AND TIES

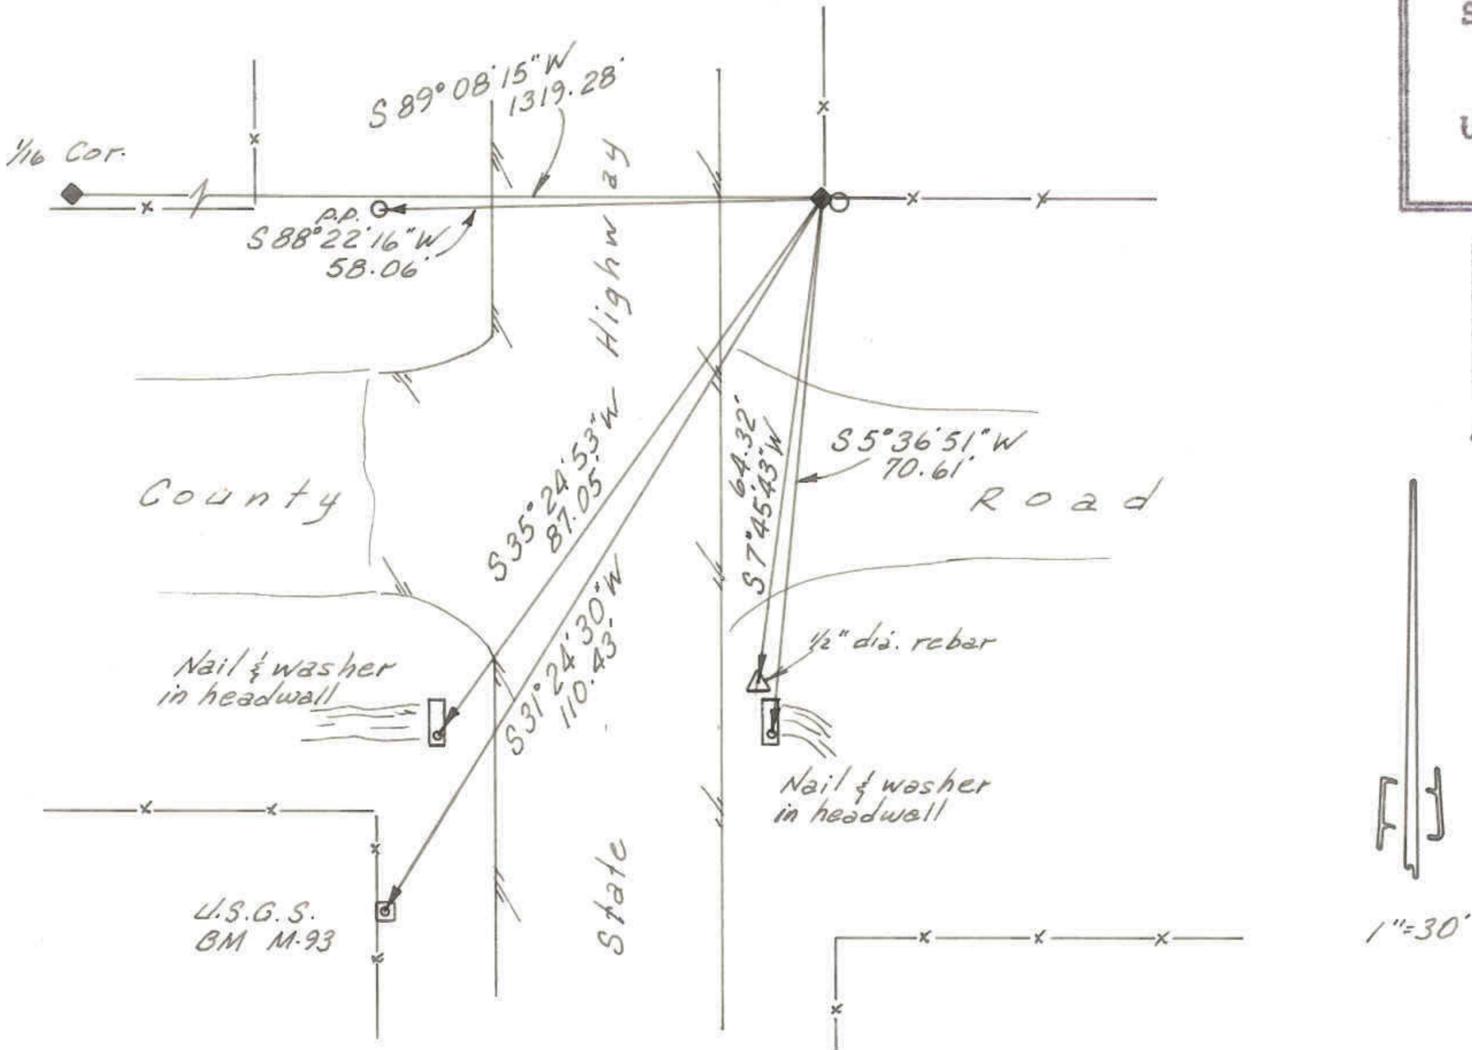

DESCRIPTION OF CORNER EVIDENCE FOUND

This corner was established from Utah Dept. of Transportation highway plats data and proportionate measurement.

DESCRIPTION OF MONUMENT AND ACCESSORIES ESTABLISHED TO PERPETUATE THE ORIGINAL LOCATION OF THE CORNER

Set 2-1/2" dia. aluminum County Monument at the position of this corner, stamped: DUCHESNE COUNTY SURVEY UNLAWFUL TO DISTURB

T3S R3W
S 16 | S 15
S 21 | S 22

Referenced as shown.

1990

STATE PLANE COORDINATE DATA

CERTIFICATION

I Jerry D. Allred, Registered Land Surveyor, State of Utah, hereby certify that I have performed or reviewed the work done on the diagrammed corner as reported on this recordation form and approve same.

Date 16 Feb '90

Jerry D. Allred
Signature of Surveyor

3817
Reg. No.