
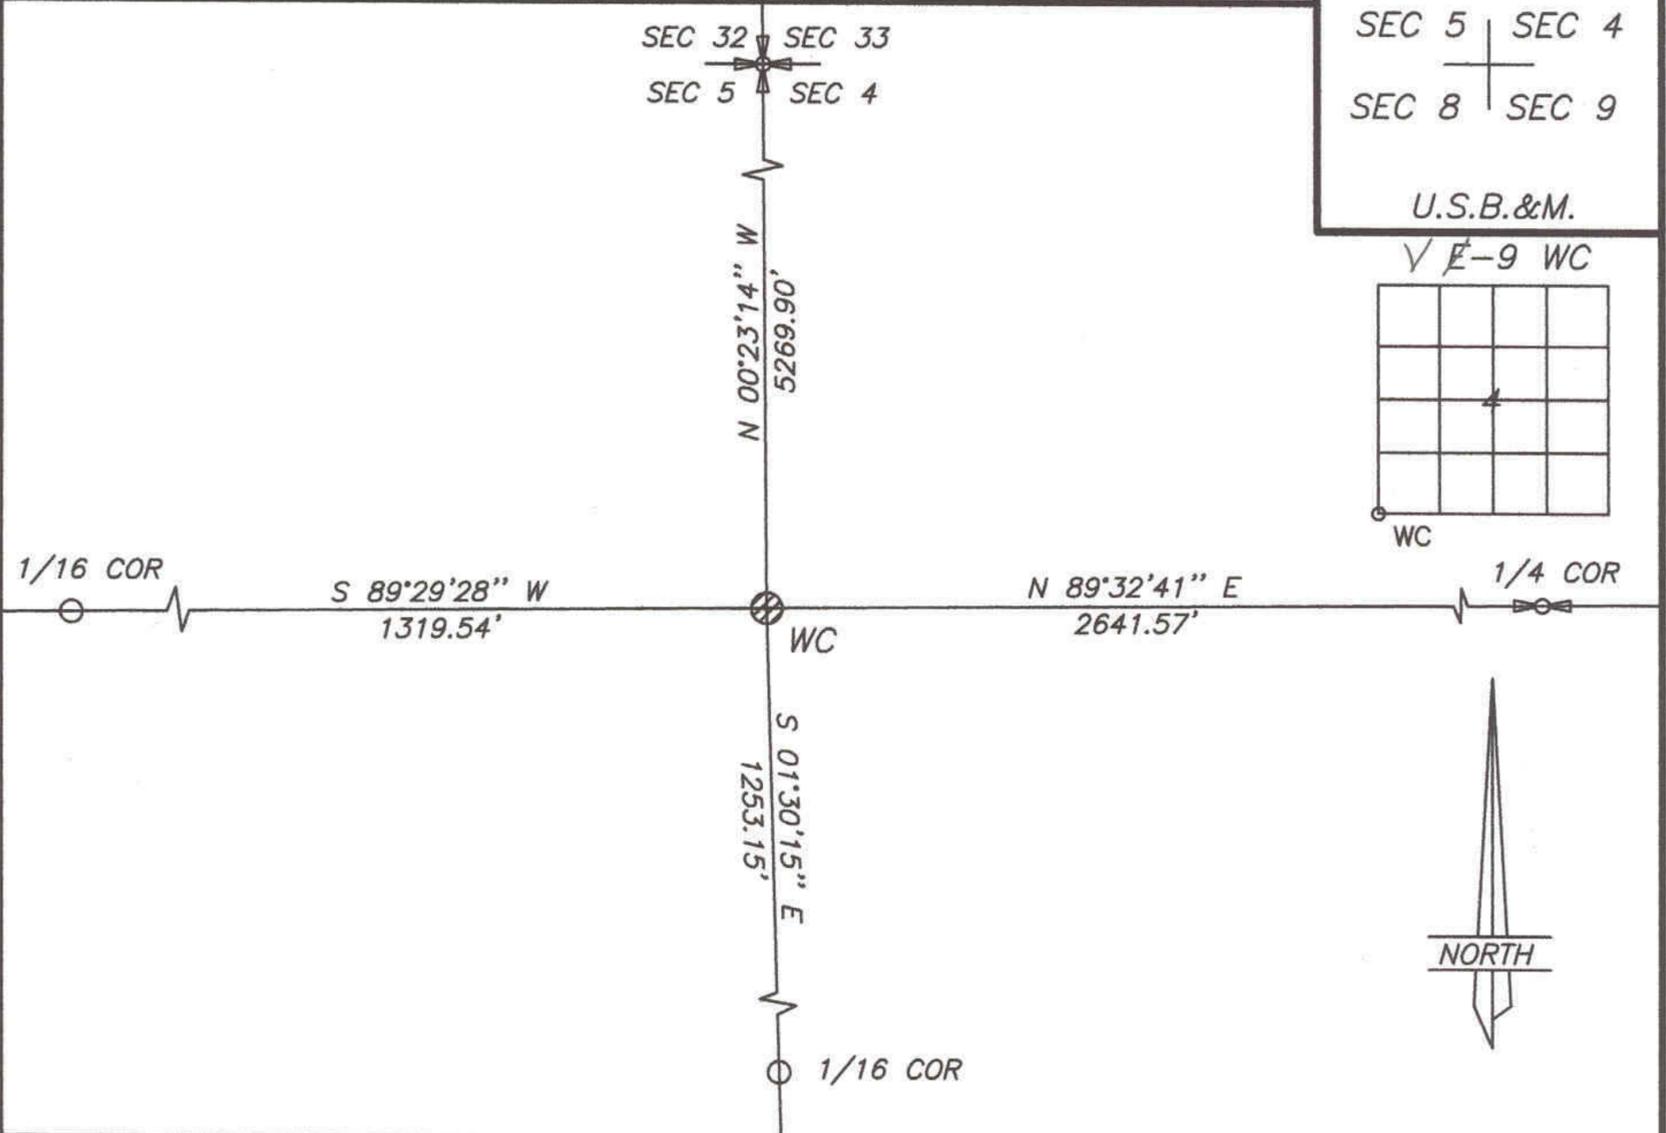


DUCHESNE COUNTY MONUMENT SURVEY RECORD

T3S R3W
 SEC 5 | SEC 4
 SEC 8 | SEC 9

U.S.B.&M.

√ E-9 WC

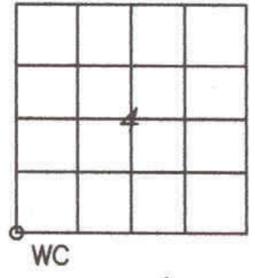

DESCRIPTION OF CORNER EVIDENCE FOUND

FOUND BLM 3-1/4" ALUMINUM CAP, STAMPED:
 U.S. DEPARTMENT OF THE INTERIOR
 UNLAWFUL TO DISTURB
 T3S R3W
 WC
 SEC 5 | SEC 4
 SEC 8 | SEC 9
 1992
 CADASTRAL SURVEY
 BUR. OF LAND MANAGEMENT

DESCRIPTION OF MONUMENT AND ACCESSORIES ESTABLISHED TO PERPETUATE THE ORIGINAL LOCATION OF THE CORNER

(REFERENCED AS SHOWN)

STATE PLANE COORDINATE DATA

CERTIFICATION

I Jerry D. Allred, Licensed Land Surveyor, State of Utah, do hereby certify that I have performed or reviewed the work done on the diagrammed corner as reported on this recordation form and approve same

Date 31 Jul 2000

Jerry D. Allred 148951
 Signature of Surveyor License No.