





RECORD OF SURVEY
FOR
STAN LARSON
HC 64 BOX 15510
DUCESNE, UT 84021
LOCATED IN
SECTION 34
TOWNSHIP 3 SOUTH, RANGE 3 WEST
UINTAH SPECIAL BASE AND MERIDIAN
DUCESNE COUNTY, UTAH

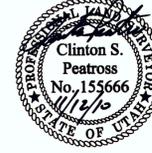

SURVEYOR'S CERTIFICATE
I, Clinton S. Peatross, Duchesne, Utah, do hereby certify to Stan Larson that I am a Professional Land Surveyor, and that I hold License No. 155666, as prescribed by the laws of the State of Utah, and that I have made a survey to set the North 1/4 Corner of Section 34, Township 3 South, Range 3 West, Uintah Special Base and Meridian.

NARRATIVE

PURPOSE OF SURVEY: Set the North 1/4 Corner of Section 34, as indicated above.
BASIS OF BEARING: Taken from that certain plat on file in the Duchesne County Surveyor's Office of a Property Survey performed by Jerry D. Allred; file #2130. This survey was performed using G.P.S. (Global Positioning System) equipment and procedures with WGS-84 datum.
SURVEY FINDINGS: Township 3 South, Range 3 West was originally surveyed by the General Land Office in 1882 using the "three-mile method" during which marked stones were set at the 1/16 or 40 acre corners, 1/4 corners and section corners. A "Resurvey" was performed along the North line of Section 34 in 1919 by the General Land Office during which iron pipes with brass caps were set. These monuments along with the county monuments noted were used to control this survey.
NOTE: This survey was performed at the request of Stan Larson and does not insure or guarantee ownership. It does not show liens, easements, rights of way, codes, covenants, conditions, agreements, obligations, or restrictions of use that may be recorded or unrecorded. The location and depiction of public or private utilities, points of diversion of water and water rights are excluded from the scope of this survey.

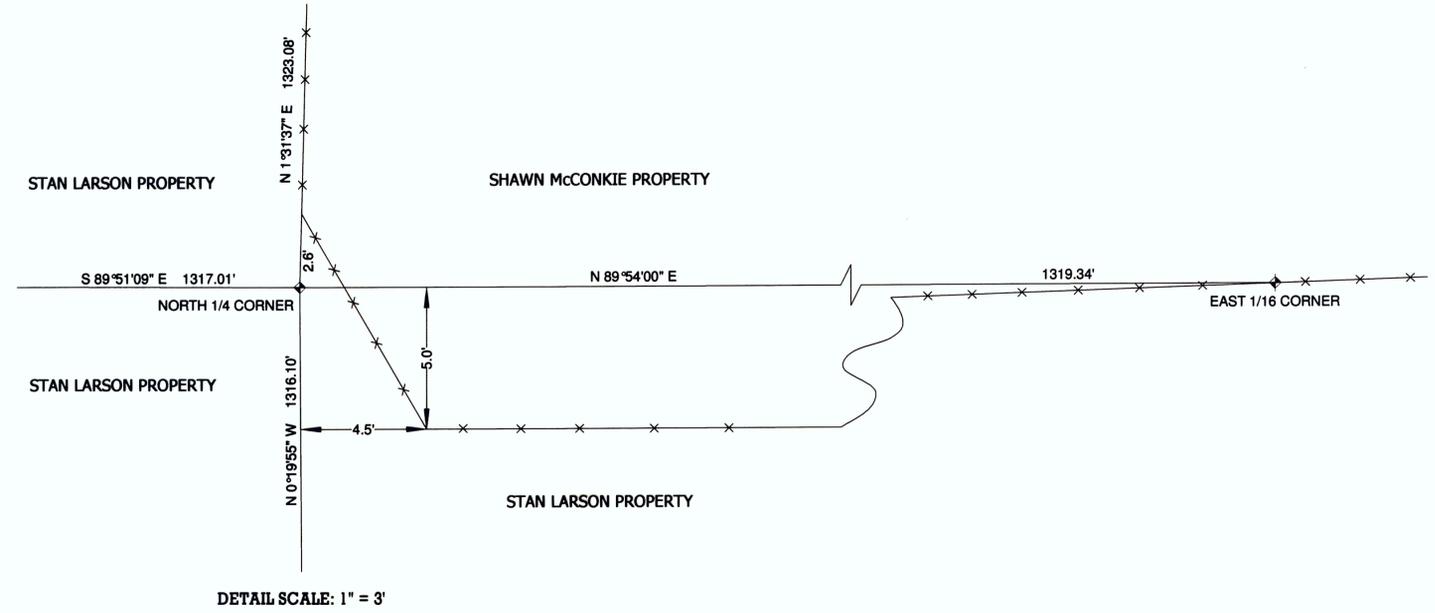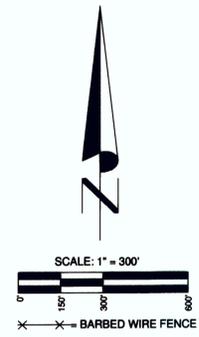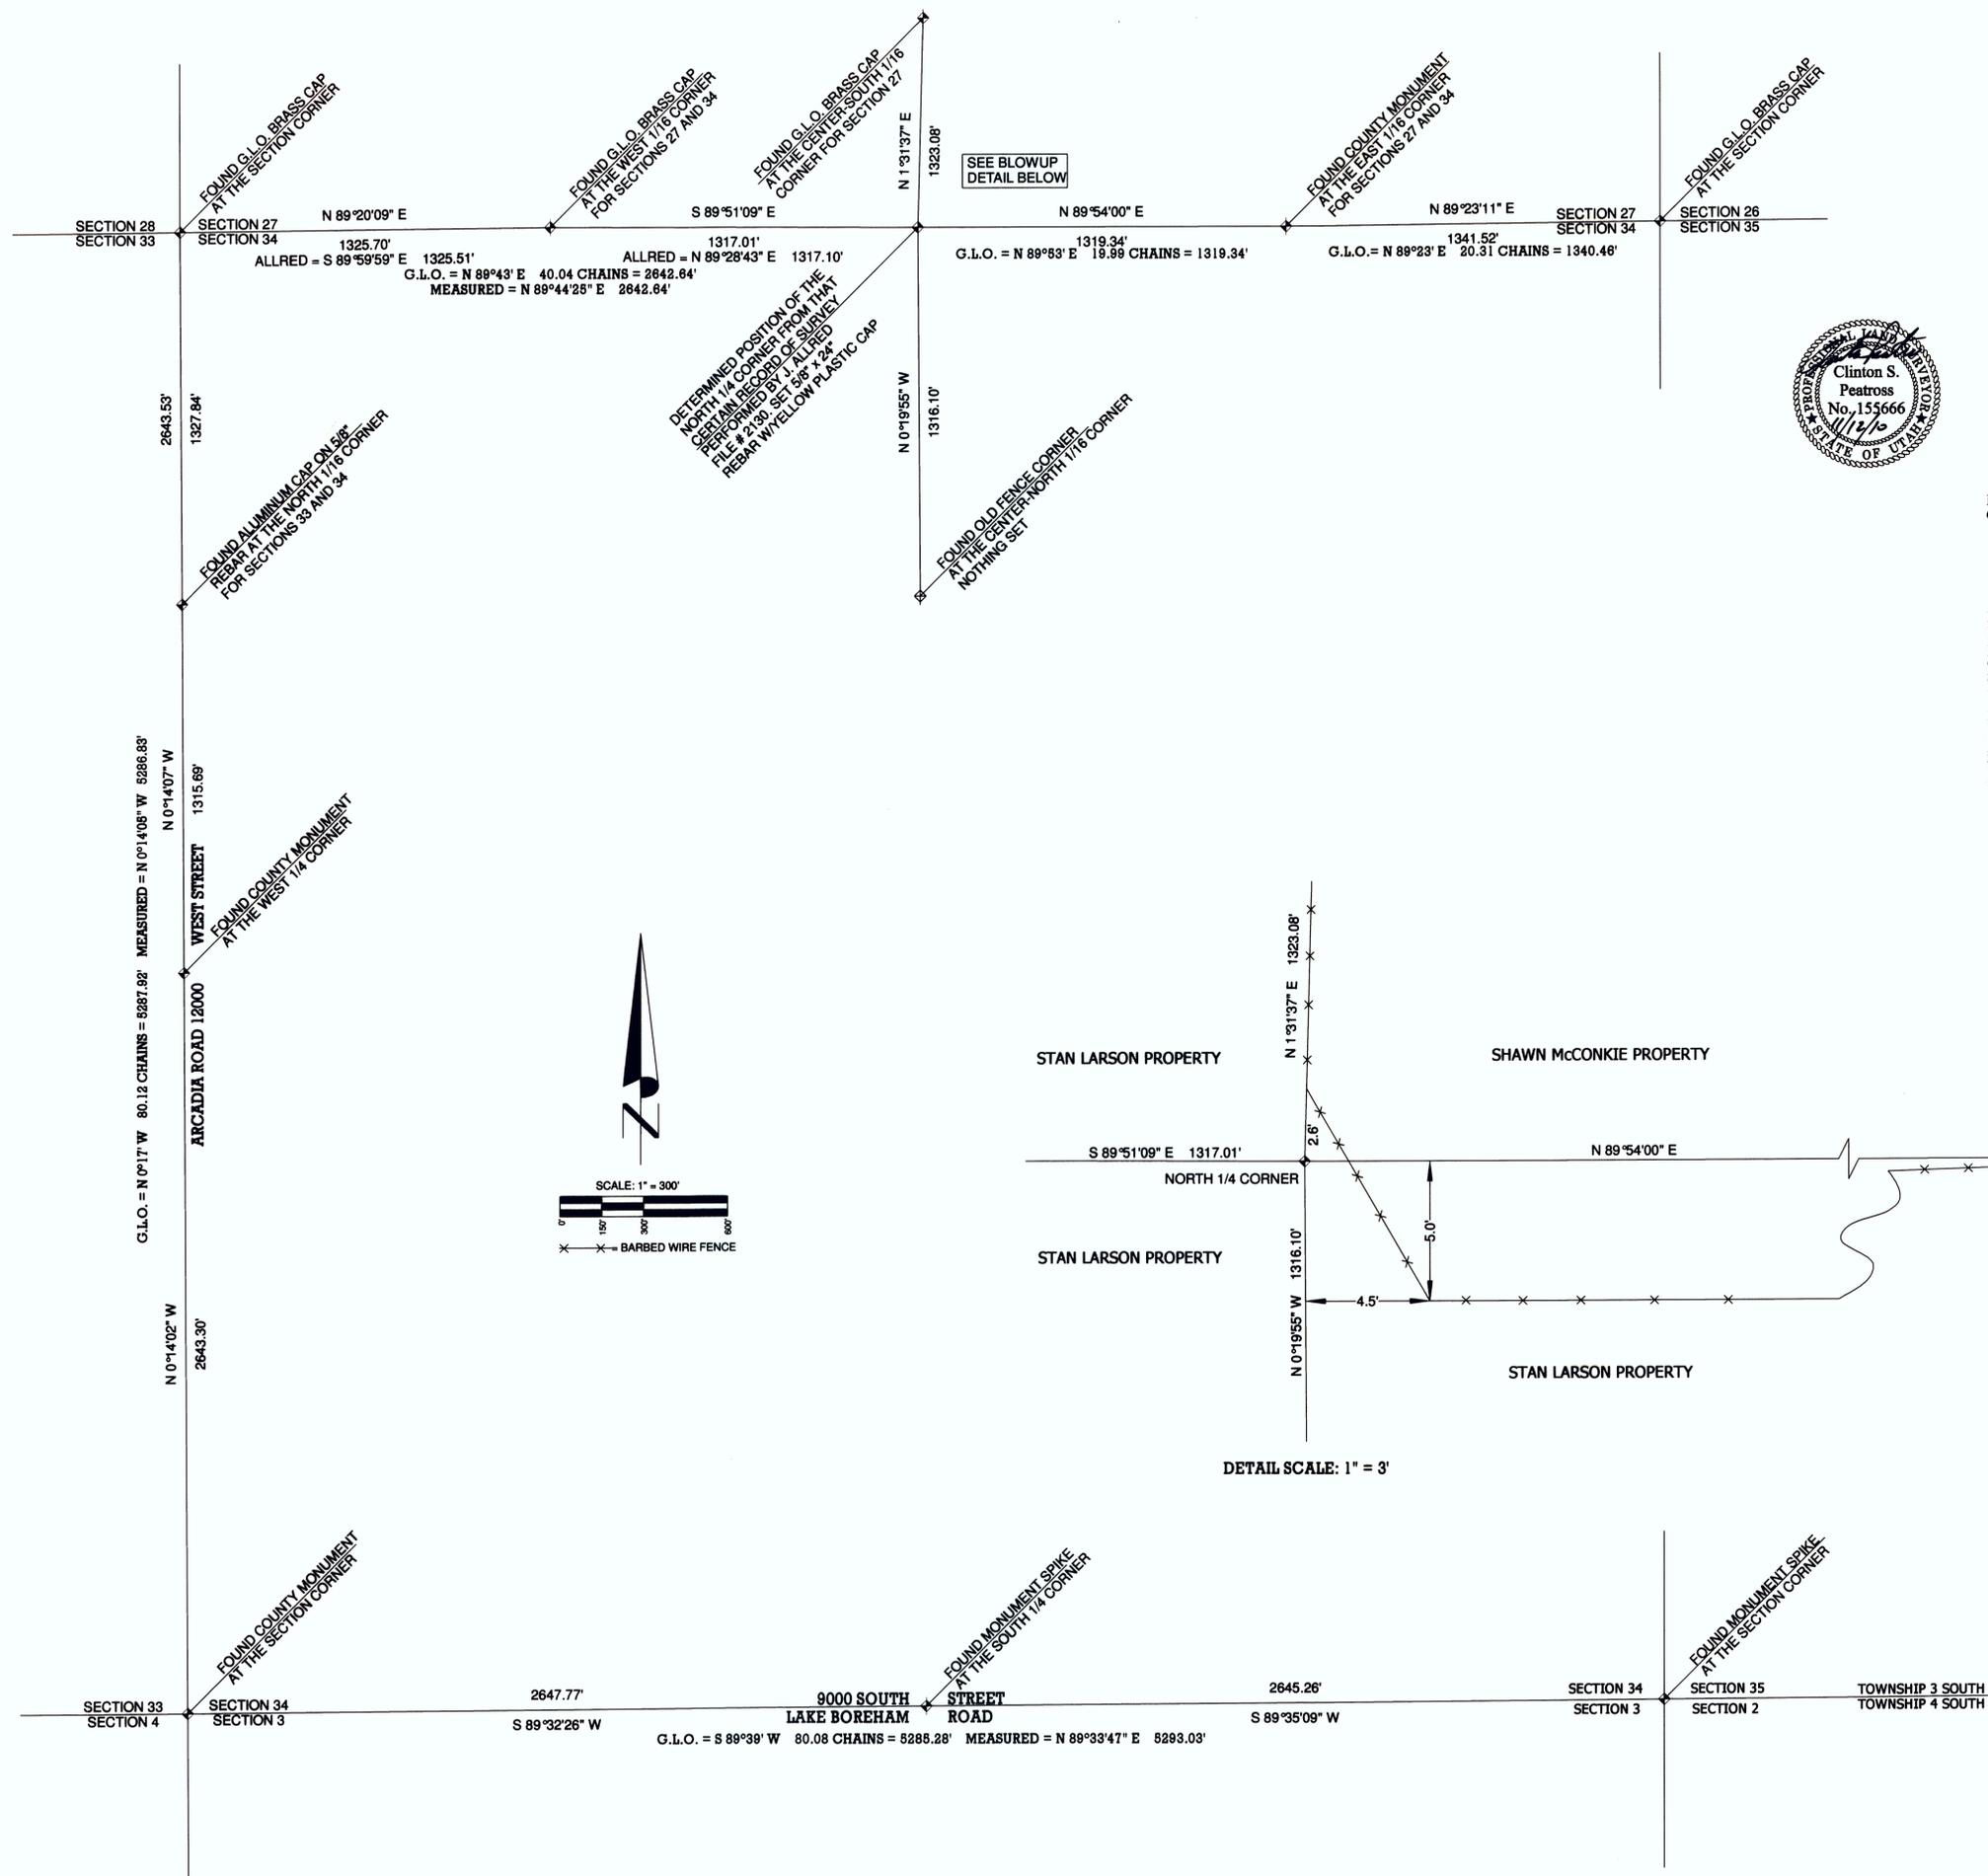

Duchesne County Surveyor's File # 23916

PREPARED BY
PEATROSS LAND SURVEYS
PROFESSIONAL LAND SURVEYOR
P.O. BOX 34
Duchesne Utah, 84021
Phone: (435)738-5753 Cell: (435)724-4386
email: cspeatross@ubtanet.com

DRAFTED BY: ASHLEY PEATROSS	DATE DRAFTED: 11/04/2010	DATE PLOTTED: Friday 11/12/10
SHEET: 1 OF 1		FILE NAME: STAN LARSON JOB # 1101