


Bridgeland BV - Chevron

Located in the Southwest Quarter of the Southwest Quarter of Section 34, Township 3 South, Range 3 West, Uintah Special Meridian, Duchesne County, State of Utah.

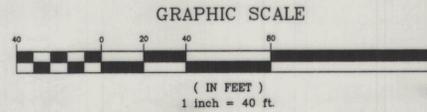

Original Description:

Steven K Clayburn & Connie Clayburn Parcel no. 3014-1

As Surveyed Description (Chevron Parcel):


A parcel of land located in the Southwest Quarter of the Southwest Quarter of Section 34, Township 3 South, Range 3 West, Uintah Special Meridian, Duchesne County, State of Utah, the basis of bearing being between the West quarter corner and the Southwest corner of said section and being more particularly described as follows: Beginning at a point, said point being 1034.29 feet, N 01°03'29" W along the section line from the southwest corner of said section, and running thence N 1°03'29" W a distance of 286.92 feet continuing along said section line to the sixteenth section line; thence N 88°45'34" E a distance of 391.31 feet along said sixteenth section line to the west right of way line of Utah State Highway 86; thence S 9°59'47" E a distance of 290.30 feet along said west right of way line; thence S 88°45'34" W a distance of 436.41 feet to the point of beginning. Contains 2.73 acres more or less.

Narrative:


The purpose of this survey is to write a description and show on this plat the parcel being purchased from the original owner by Chevron. The basis of bearing is between two section corners as shown on this plat.

Survey Certificate:

I Russell D. Flint, a professional land surveyor in the State of Utah, holding a license in accordance with "Title 58, Chapter 22, Professional Engineers and Land Surveyors Licensing Act" License No. 4938722, Do hereby certify that;
 1. This plat represents the results of a survey conducted under my supervision at the instance of Chevron Corp.
 2. The land survey lies within the Southwest Quarter of the Southwest Quarter of Section 34, Township 3 South, Range 3 West, Uintah Special Meridian, Duchesne County, State of Utah, and the survey was completed on March 14, 2013.
 3. This plat complies with applicable statutes of this state, and any local ordinances in effect on the date that the survey was completed. The survey is also in accordance with Section 17-23-17, Utah State Code.

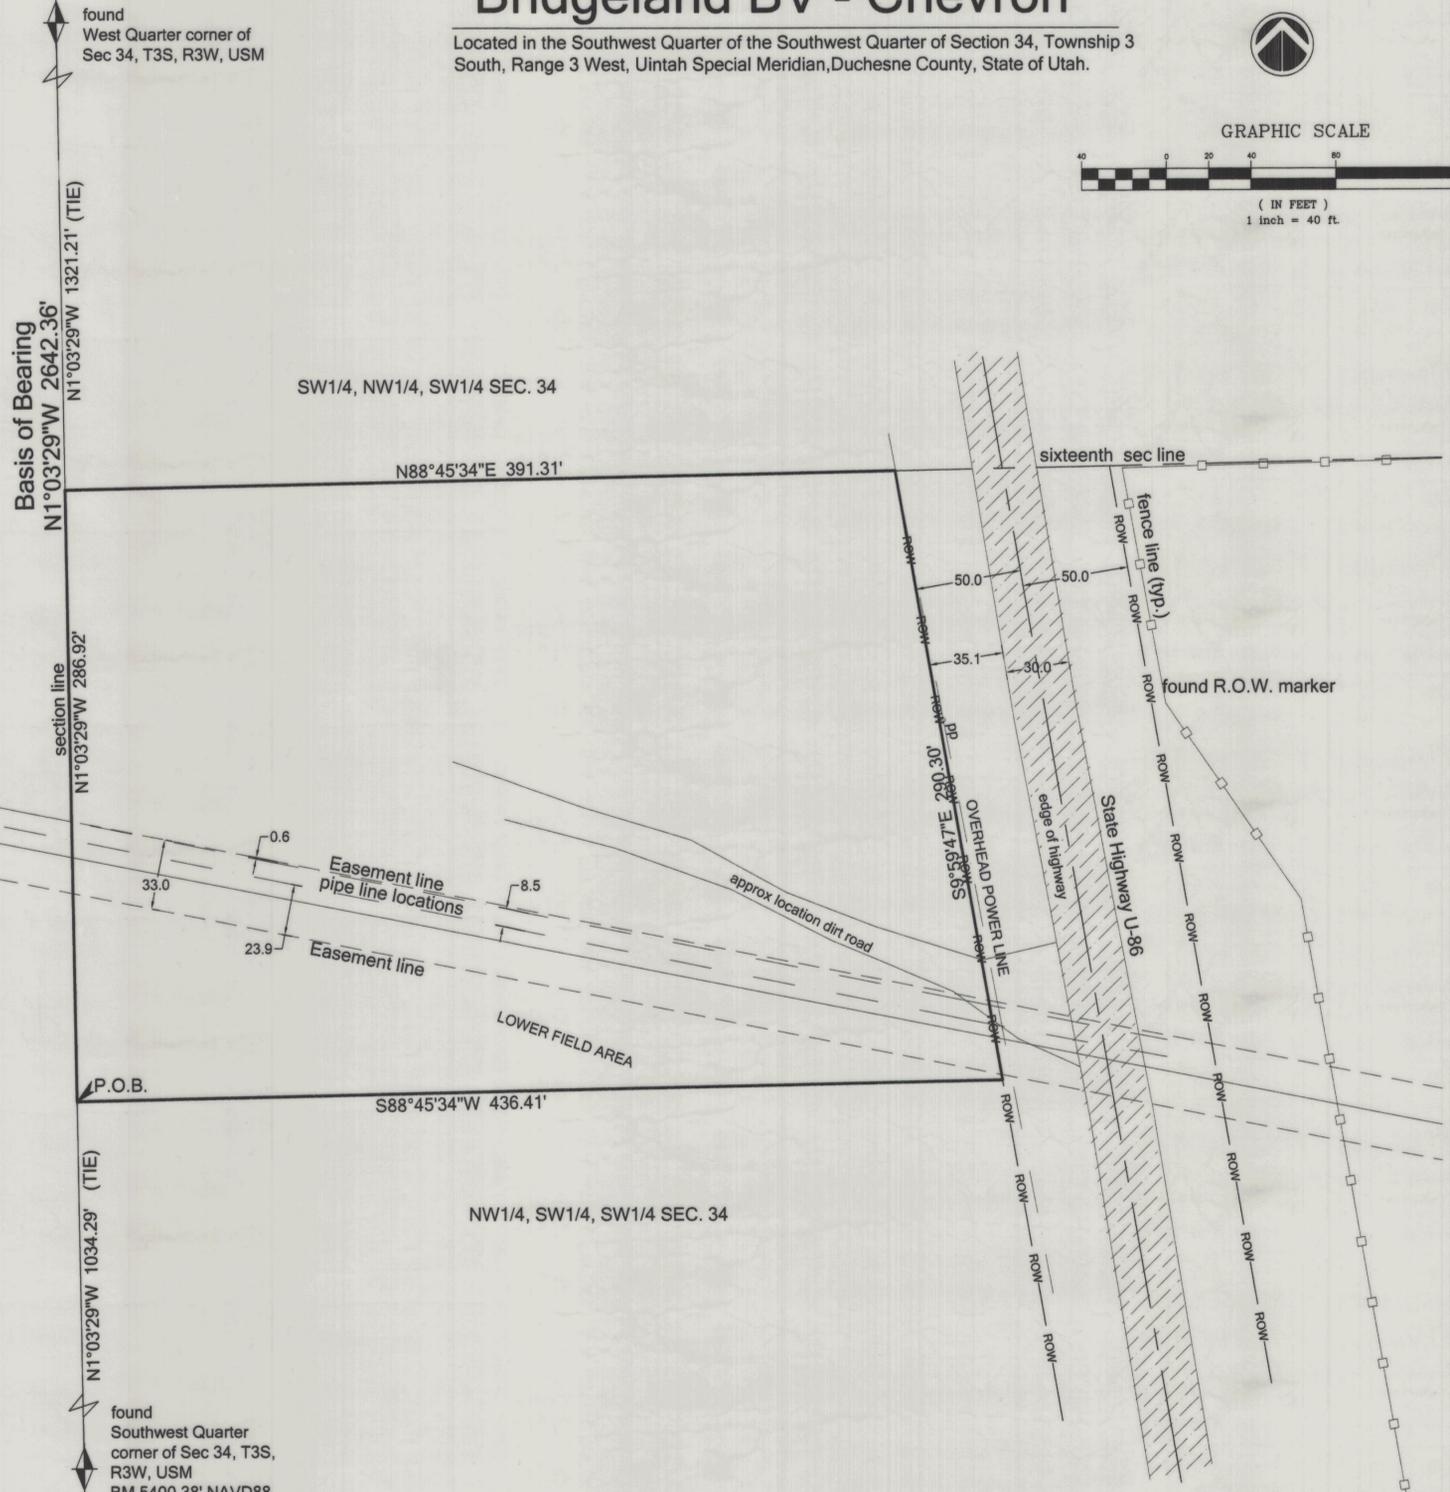

VICINITY MAP

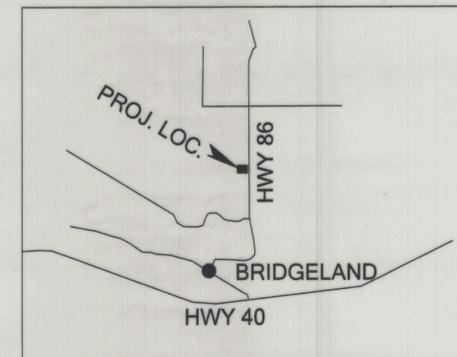

Russell D. Flint, PS
 Date Signed: March 14, 2013
 License Expires: March 31, 2015



COUNTY SURVEYOR'S FILE # 2895

FLINT ENTERPRISES
 P.O. BOX 95029, SOUTH JORDAN, UT 84005
 PHONE: (801) 446-1820
 WWW.FLINTENTERPRISES.NET
 PROJECT NUMBER
 130106

REFERENCE DRAWINGS		REVISIONS						
DRAWING NO.	TITLE	DRAWING NO.	TITLE	MK.	DESCRIPTION	DATE	CK	APPR
		0	MP 133.5 RE-ROUTE			11/12	KSH	WHE

NOTICE
 THIS DRAWING HAS NOT BEEN PUBLISHED AND IS THE SOLE PROPERTY OF CHEVRON AND IS LENT TO THE BORROWER FOR HIS CONFIDENTIAL USE ONLY. IN CONSIDERATION OF THE LOAN OF THIS DRAWING, THE BORROWER PROMISES AND AGREES TO RETURN IT UPON REQUEST AND AGREES THAT IT SHALL NOT BE REPRODUCED, COPIED, LENT OR OTHERWISE DISPOSED OF DIRECTLY OR INDIRECTLY, NOR USED FOR ANY PURPOSE OTHER THAN THAT FOR WHICH IT IS SPECIFICALLY FURNISHED.

ISSUE FOR AS-BUILD

SCALE 1"=40'
 DR. R.D.F. CH. SH. DR. APP. ENGR.
 OPR'G DEPT. ENG. DEPT.

SURVEY	
Bridgeland BV Location	
APPROX 1-1/4 MILES NORTH OF BRIDGELAND ON UT-86	SHT 1 of 1
COST CODE	UTCSL-A-00038

UTCSL-A-00038