

NEWFIELD EXPLORATION COMPANY

PROPOSED PIPELINE RIGHT-OF-WAY ON FEE LANDS
(For the 15-14-3-3 Pad)

Located in the SW 1/4 SE 1/4 of Section 14, T3S, R3W, U.S.B.&M. Duchesne County, Utah



LEGEND

- ◆ = SECTION CORNERS FOUND
- P.I. = POINT OF INTERSECTION
- P.O.S.L. = POINT ON SECTION LINE
- x - = FENCELINE
- - - = PROPERTY LINE

CERTIFICATE

THIS IS TO CERTIFY THAT THE ABOVE PLAT WAS PREPARED FROM FIELD NOTES AND SURVEYS MADE BY ME OR UNDER MY SUPERVISION AND THAT THE SAME ARE TRUE AND CORRECT TO THE BEST OF MY KNOWLEDGE AND BELIEF.

Paul A. ...
 REGISTERED LAND SURVEYOR
 REGISTRATION NO. 348473
 STATE OF UTAH

TOTAL RIGHT-OF-WAY LENGTH ON FRED B. & ANGELINE L. EVANS = 6.92'

East 1/4 Corner Section 14 (Fence Corner)

Sec. 14 PIPELINE RIGHT-OF-WAY DESCRIPTION

A 30' WIDE RIGHT-OF-WAY LOCATED IN THE SW 1/4 SE 1/4 OF SECTION 14, T3S, R3W, U.S.B.&M. THE WIDTH OF SAID RIGHT-OF-WAY BEING 15' ON EACH SIDE OF THE CENTERLINE. THE CENTERLINE OF SAID RIGHT-OF-WAY BEING MORE PARTICULARLY DESCRIBED AS FOLLOWS:

BEGINNING AT A POINT IN THE SW 1/4 SE 1/4 OF SECTION 14, T3S, R3W, U.S.B.&M. WHICH BEARS N86°26'04"W 1329.39' FROM THE SOUTHEAST CORNER OF SAID SECTION 14, THENCE N62°46'54"E 6.92' TO A POINT ON THE EAST LINE OF THE SAID SW 1/4 SE 1/4 OF SECTION 14 WHICH BEARS N86°16'52"W 1323.45' FROM THE SAID SOUTHEAST CORNER OF SECTION 14. THE SIDE LINES OF SAID DESCRIBED RIGHT-OF-WAY BEING SHORTENED OR ELONGATED TO MEET THE GRANTOR'S PROPERTY LINES. BASIS OF BEARINGS IS THE EAST LINE OF THE SE 1/4 OF SAID SECTION 14 WHICH IS TAKEN FROM GLOBAL POSITIONING SATELLITE OBSERVATIONS TO BEAR N00°05'08"W A MEASURED DISTANCE OF 2643.61'. CONTAINS 0.005 ACRES MORE OR LESS.



CORNER TIE NOTE:
Beginning Sta. 0+27.84 bears N86°26'04"W 1329.39' from the Southeast Corner of Section 14.

BEGINNING OF PROPOSED PIPELINE RIGHT-OF-WAY
Sta. 0+27.84 (At Surface Use Area)

END OF PROPOSED PIPELINE RIGHT-OF-WAY
P.O.P.L. 0+34.76 (At Property Line)


CORNER TIE NOTE:
End P.O.P.L. 0+34.76 bears N86°16'52"W 1323.45' from the Southeast Corner of Section 14.

Fred B. & Angeline L. Evans SW 1/4 SE 1/4

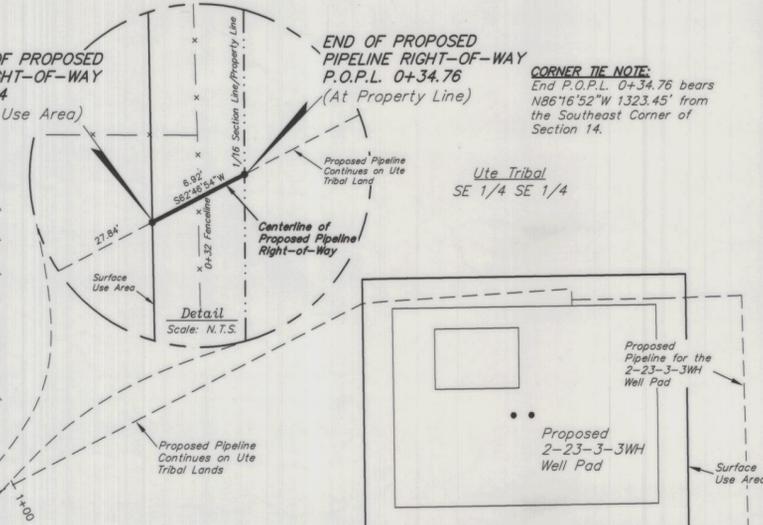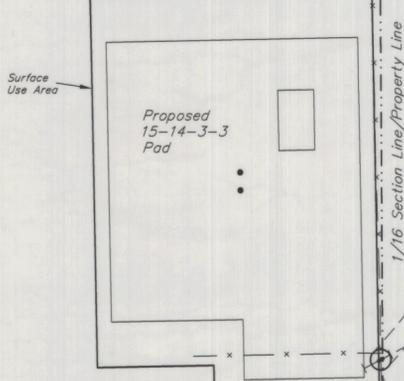

Ute Tribal SE 1/4 SE 1/4

Southeast Corner Section 14 (Yellow Plastic Cap Marked RLS 155666)

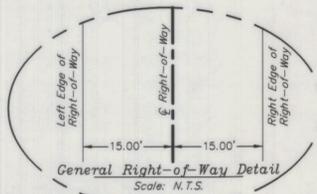

Southwest Corner Section 14 Corner Position Proportioned Using Double Proportion Method (Not Set)


SURVEYED BY: G.D.O.
 DRAWN BY: L.K.
 DATE: 08-21-13
 SCALE: 1" = 200'
 DWG #: 13-0270

Tri State Land Surveying, Inc.
 (435) 781-2501
 180 NORTH VERNAL AVE. - VERNAL, UTAH 84078

NEWFIELD EXPLORATION COMPANY

PROPOSED ROAD RIGHT-OF-WAY & SURFACE USE AREA ON FEE LANDS
(For the 15-14-3-3 Pad)

Located in the SW 1/4 SE 1/4 of Section 14, T3S, R3W, U.S.B.&M. Duchesne County, Utah

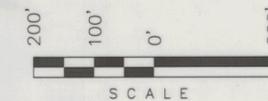

LEGEND

- ◆ = SECTION CORNERS FOUND
- P.I. = POINT OF INTERSECTION
- P.O.S.L. = POINT ON SECTION LINE
- x - = FENCELINE
- - - = PROPERTY LINE

CERTIFICATE

THIS IS TO CERTIFY THAT THE ABOVE PLAT WAS PREPARED FROM FIELD NOTES AND SURVEYS MADE BY ME OR UNDER MY SUPERVISION AND THAT THE SAME ARE TRUE AND CORRECT TO THE BEST OF MY KNOWLEDGE AND BELIEF.

Paul A. ...
 REGISTERED LAND SURVEYOR
 REGISTRATION NO. 348473
 STATE OF UTAH

TOTAL RIGHT-OF-WAY LENGTH ON FRED B. & ANGELINE L. EVANS = 2.79'

East 1/4 Corner Section 14 (Fence Corner)

Sec. 14 ROAD RIGHT-OF-WAY DESCRIPTION

A 30' WIDE RIGHT-OF-WAY LOCATED IN THE SW 1/4 SE 1/4 OF SECTION 14, T3S, R3W, U.S.B.&M. THE WIDTH OF SAID RIGHT-OF-WAY BEING 15' ON EACH SIDE OF THE CENTERLINE. THE CENTERLINE OF SAID RIGHT-OF-WAY BEING MORE PARTICULARLY DESCRIBED AS FOLLOWS:

BEGINNING AT A POINT ON THE SOUTH LINE OF THE SE 1/4 OF SECTION 14, T3S, R3W, U.S.B.&M. WHICH BEARS S89°01'40"W 1565.14' FROM THE SOUTHEAST CORNER OF SAID SECTION 14, THENCE N01°02'36"W 2.79' TO A POINT IN THE SW 1/4 SE 1/4 OF SAID SECTION 14 WHICH BEARS S89°07'48"W 1565.15' FROM THE SAID SOUTHEAST CORNER OF SECTION 14. THE SIDE LINES OF SAID DESCRIBED RIGHT-OF-WAY BEING SHORTENED OR ELONGATED TO MEET THE GRANTOR'S PROPERTY LINES. BASIS OF BEARINGS IS THE EAST LINE OF THE SE 1/4 OF SAID SECTION 14 WHICH IS TAKEN FROM GLOBAL POSITIONING SATELLITE OBSERVATIONS TO BEAR N00°05'08"W A MEASURED DISTANCE OF 2643.61'. CONTAINS 0.002 ACRES MORE OR LESS.

CORNER TIE NOTE:
End Sta. 0+02.79 bears S89°07'48"W 1565.15' from the Southeast Corner of Section 14.



END OF PROPOSED ROAD RIGHT-OF-WAY
STA. 0+02.79 (At Surface Use Area)

SURFACE USE AREA DESCRIPTION


BEGINNING AT A POINT IN THE SW 1/4 SE 1/4 OF SECTION 14, T3S, R3W, U.S.B.&M. WHICH BEARS S89°09'10"W 1325.22' FROM THE SOUTHEAST CORNER OF SAID SECTION 14, THENCE S89°00'11"W 274.93'; THENCE N01°01'43"W 100.03'; THENCE S89°01'13"W 194.94'; THENCE N00°58'46"W 615.03'; THENCE N89°01'23"E 469.97'; THENCE S00°58'43"E 714.96' TO THE POINT OF BEGINNING. BASIS OF BEARINGS IS THE EAST LINE OF THE SE 1/4 OF SAID SECTION 14 WHICH IS TAKEN FROM GLOBAL POSITIONING SATELLITE OBSERVATIONS TO BEAR N00°05'08"W A MEASURED DISTANCE OF 2643.61'. CONTAINS 7.267 ACRES MORE OR LESS.

SURFACE USE AREA 15-14-3-3 PAD
(Contains 7.267 Acres)

Fred B. & Angeline L. Evans SW 1/4 SE 1/4

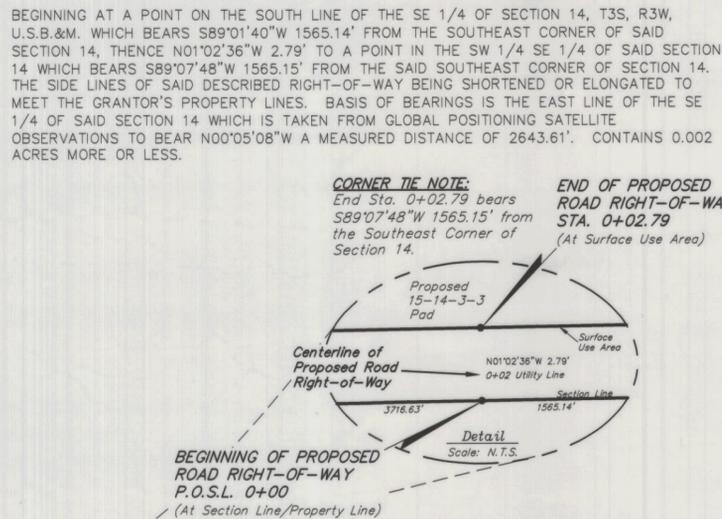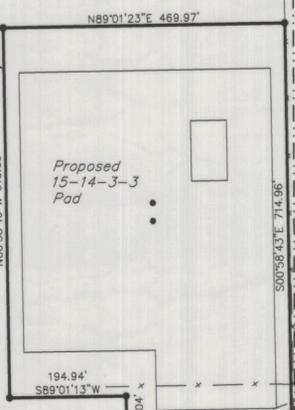

Southeast Corner Section 14 (Yellow Plastic Cap on Rebar Marked RLS 155666)

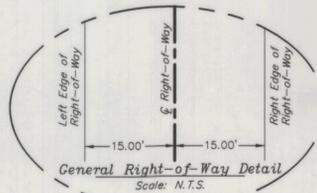

Southwest Corner Section 14 Corner Position Proportioned Using Double Proportion Method (Not Set)

SURVEYED BY: G.S.
 DRAWN BY: L.K.
 DATE: 08-20-13
 SCALE: 1" = 200'
 DWG #: 13-0269

Tri State Land Surveying, Inc.
 (435) 781-2501
 180 NORTH VERNAL AVE. - VERNAL, UTAH 84078