

BOUNDARY LINE ADJUSTMENT SURVEY FOR

MICHAEL HYDE

SECTIONS 32 & 33, TOWNSHIP 3 SOUTH, RANGE 4 WEST
 UINTAH SPECIAL BASE AND MERIDIAN
 DUCHESNE COUNTY, UTAH

OWNER'S DEDICATION

Know all men by these presents: that we the undersigned, warrant ownership of the parcels of land shown on this plat, and we do hereby establish and agree on and place our common boundary line between our individual properties as shown on this plat.

Landowner's Signatures	Date Acknowledged to Notary	Notary's Initials

ACKNOWLEDGMENT

State of Utah }
 County of Duchesne } SS

On the dates shown by each signature, personally appeared before me the signers of the above dedication who duly acknowledged to me that they did execute same.

My commission expires _____
 Notary Public

DESCRIPTION OF COMPLETE PARCEL IN SECTION 32 (MOON TO HYDE)

Beginning at the Southeast Corner of the NE1/4 of the NE1/4 of Section 32, Township 3 South, Range 4 West of the Uintah Special Base and Meridian:
 Thence South 88°47'06" West 144.57 feet (West, by record) along the South line of said aliquot part to the extension of an existing fence;
 Thence North 00°38'17" West (North 00°38'34" West, by record) 329.99 feet along said fence and extensions thereof;
 Thence North 88°47'06" East 147.42 feet parallel with said South line to the East line of said aliquot part;
 Thence South 00°08'32" East 330.03 feet along said East line to the Point of Beginning, containing 1.11 acres. Said parcel being subject to that portion being used as County Road right-of-way.

DESCRIPTION OF PARCEL IN SECTION 33 (BENCH TO HYDE)


Beginning at the Southwest Corner of the NW1/4 of the NW1/4 of Section 33, Township 3 South, Range 4 West of the Uintah Special Base and Meridian:
 Thence North 00°08'32" West 330.03 feet along the West line of said aliquot part;
 Thence North 88°47'06" East 15.06 feet to an existing fence;
 Thence South 01°37'30" East 147.50 feet along said fence;
 Thence South 07°28'48" East 61.00 feet along said fence;
 Thence South 00°08'32" East 121.89 feet parallel with said West line to the South line of said aliquot part;
 Thence South 88°51'09" West 26.67 feet to the Point of Beginning, containing 0.16 acres. Said parcel being subject to that portion being used as County Road right-of-way.

NARRATIVE

This survey was performed at the request of Mike Hyde for the purpose of establishing the boundaries of the two parcels shown to be attached to his existing property. Section 32 was originally surveyed in 1882 by the General Land Office using the "3-mile method" during which the sixteenth section corners were set. A "Dependent Re-Survey" was performed by the G.L.O. in 1914 to reset the exterior corners of the section and several of these corners were found and used as shown.

SURVEYOR'S CERTIFICATE

This is to certify that I have surveyed the parcel of land shown on this plat, and that the monuments indicated were found or set during said survey, and that this plat accurately represents said survey to the best of my knowledge.

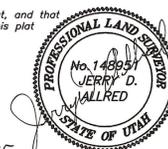

24 Sep 2005
 Jerry D. Allred, Professional Land Surveyor,
 Certificate No. 148951, (Utah)


COUNTY RECORDER'S CERTIFICATE

State of Utah }
 County of Duchesne } SS

This is to certify that this plat was filed for recording in the County Recorder's office on the _____ day of _____, 20____ at _____ o'clock and is duly recorded.





Book _____ Page _____
 Filing No. _____
 County Recorder

COUNTY SURVEYOR FILE NO. 1661

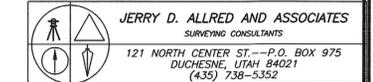

REV 5 AUG 2005
 21 JUL 2005

05-100-071

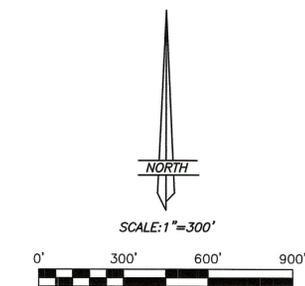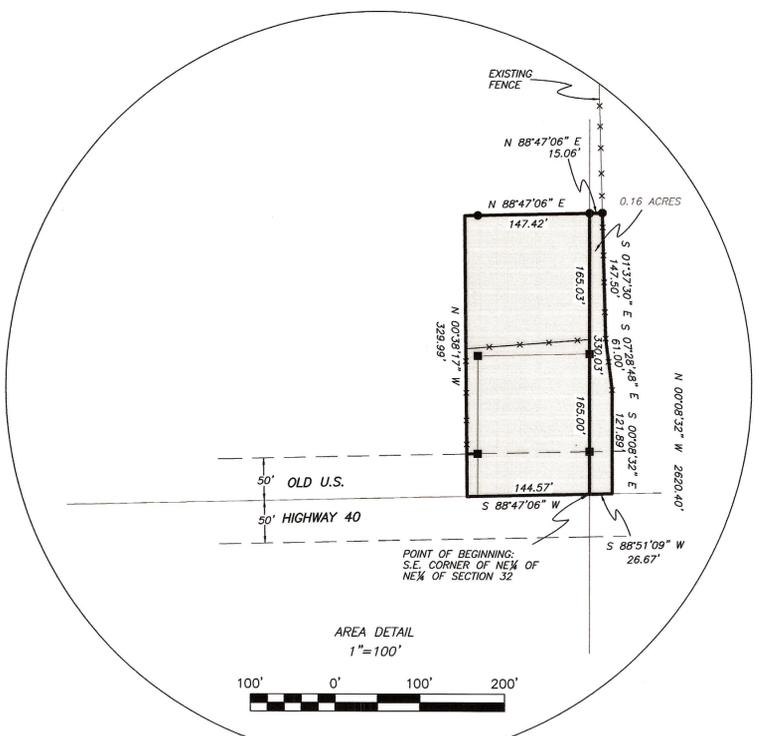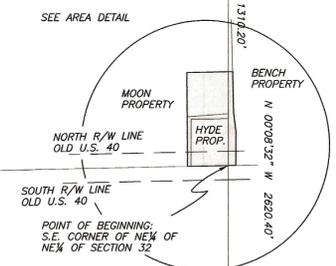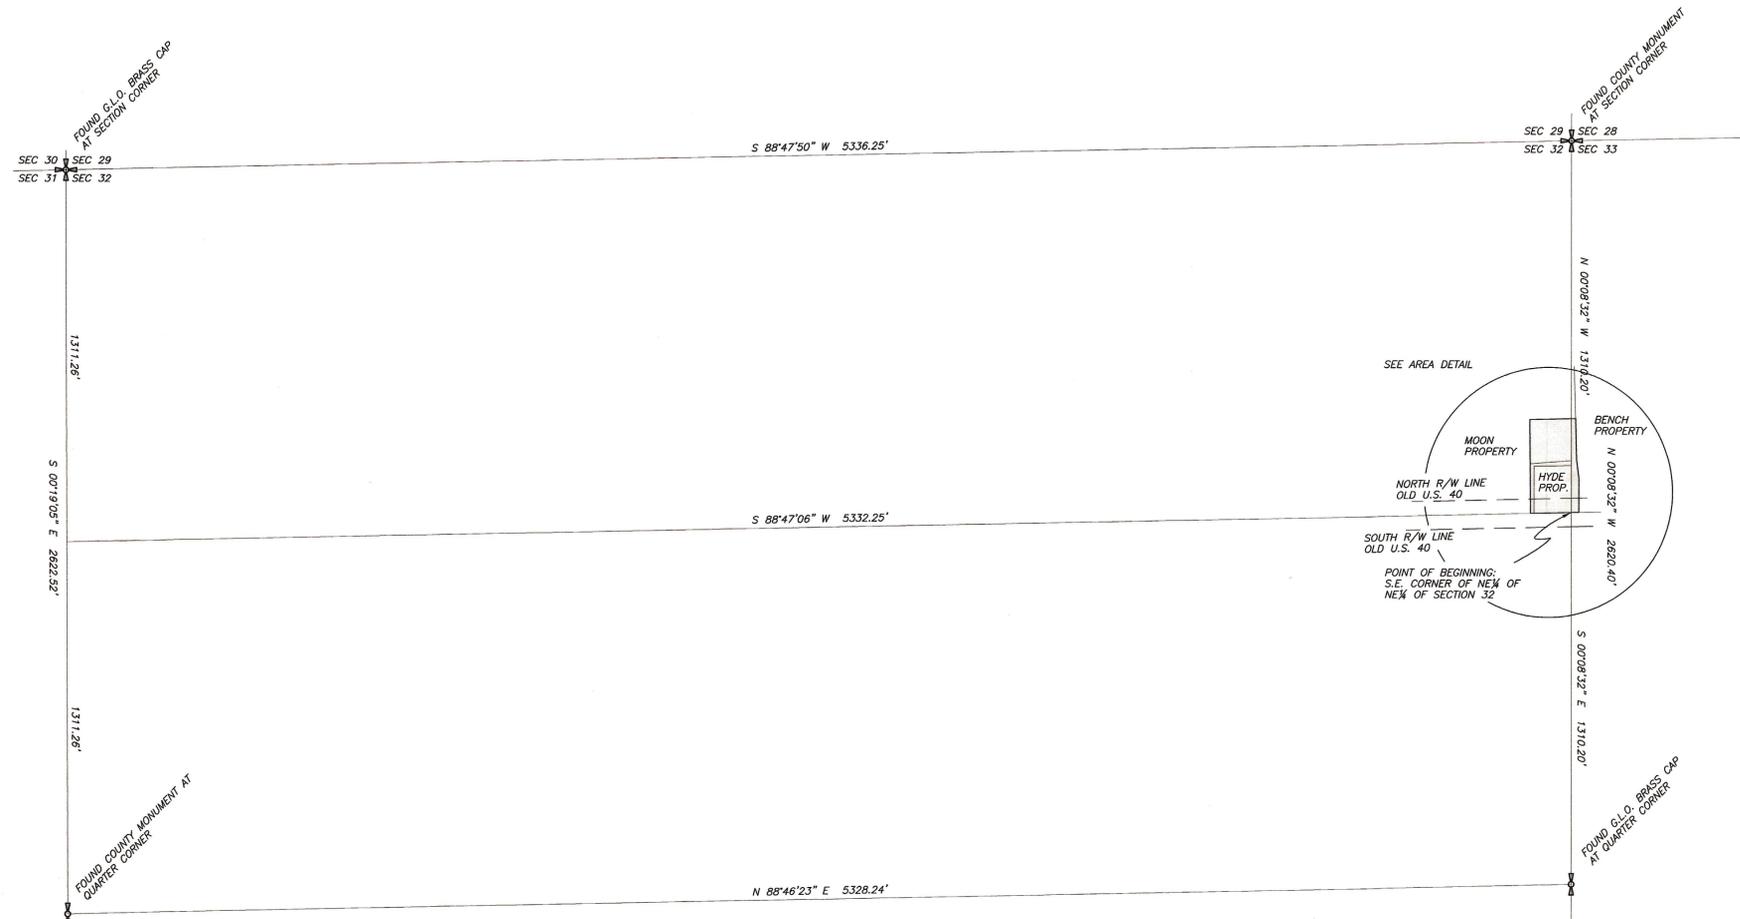

LEGEND AND NOTES

- SET 5/8"x24" REBAR WITH PLASTIC CAP STAMPED 148951
- FOUND 1/2" REBAR SET BY PREVIOUS SURVEYOR WITHIN LIMITS

THIS SURVEY WAS PERFORMED USING GLOBAL POSITIONING SYSTEM (G.P.S.) PROCEDURES AND EQUIPMENT.