
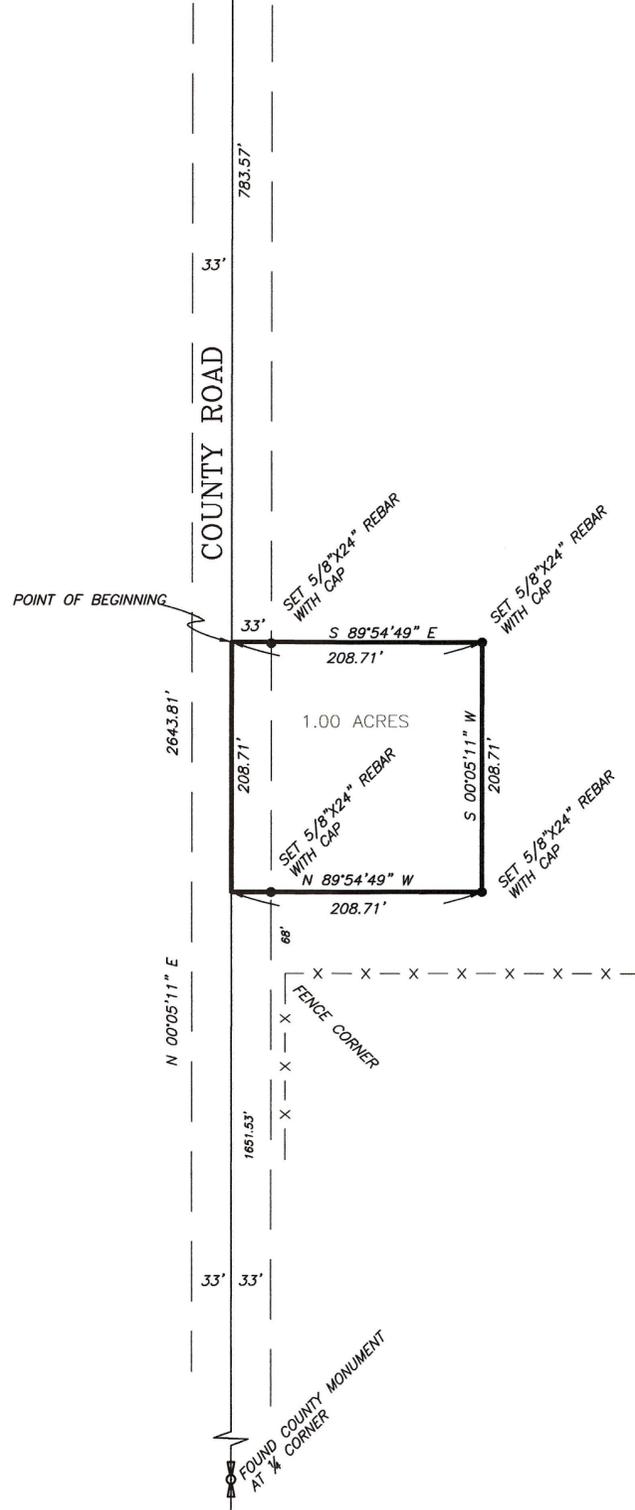


REORDER BY PART NUMBER 6551 POSITION EDGE OF PRINT ON THIS LINE

SEC 25 SEC 30
SEC 36 SEC 31
FOUND COUNTY MONUMENT
AT * CORNER

PROPERTY SURVEY FOR
DUCHESNE COUNTY
FOOD PANTRY

SECTION 31, TOWNSHIP 3 SOUTH, RANGE 4 WEST
UINTAH SPECIAL BASE & MERIDIAN

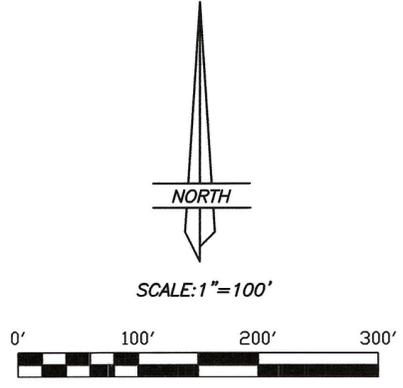

DESCRIPTION


Beginning at a point that is South 00°05'11" West 783.57 feet from the Northwest Corner of the Northwest 1/4 of Section 31, Township 3 South, Range 4 West of the Uintah Special Base and Meridian;
Thence South 89°54'49" East 208.71 feet perpendicular to the West line of said NW1/4;
Thence South 00°05'11" West 208.71 feet parallel with said West line;
Thence North 89°54'49" West 208.71 feet to said West line;
Thence North 00°05'11" East 208.71 feet to the Point of Beginning, containing 1.00 acres.
Said parcel being subject to that portion being used as City and County roadway.

NARRATIVE

The purpose of this survey is to describe this 1.00 acre parcel and locate the corners of same on the ground. All monuments found and used for this survey are shown on this plat.

SURVEYOR'S CERTIFICATE

This is to certify that I have surveyed the parcel of land shown on this plat, and that the monuments indicated were found or set during said survey, and that this plat accurately represents said survey to the best of my knowledge.

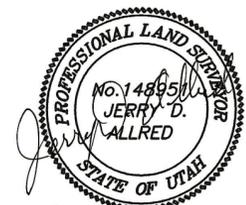

8 APR 2006
Jerry D. Allred, Professional Land Surveyor,
Certificate No. 148951, (Utah)

COUNTY SURVEYOR FILE NO. 1739

JERRY D. ALLRED AND ASSOCIATES
SURVEYING CONSULTANTS
121 NORTH CENTER ST. -- P.O. BOX 975
DUCHESNE, UTAH 84021
(435) 738-5352