
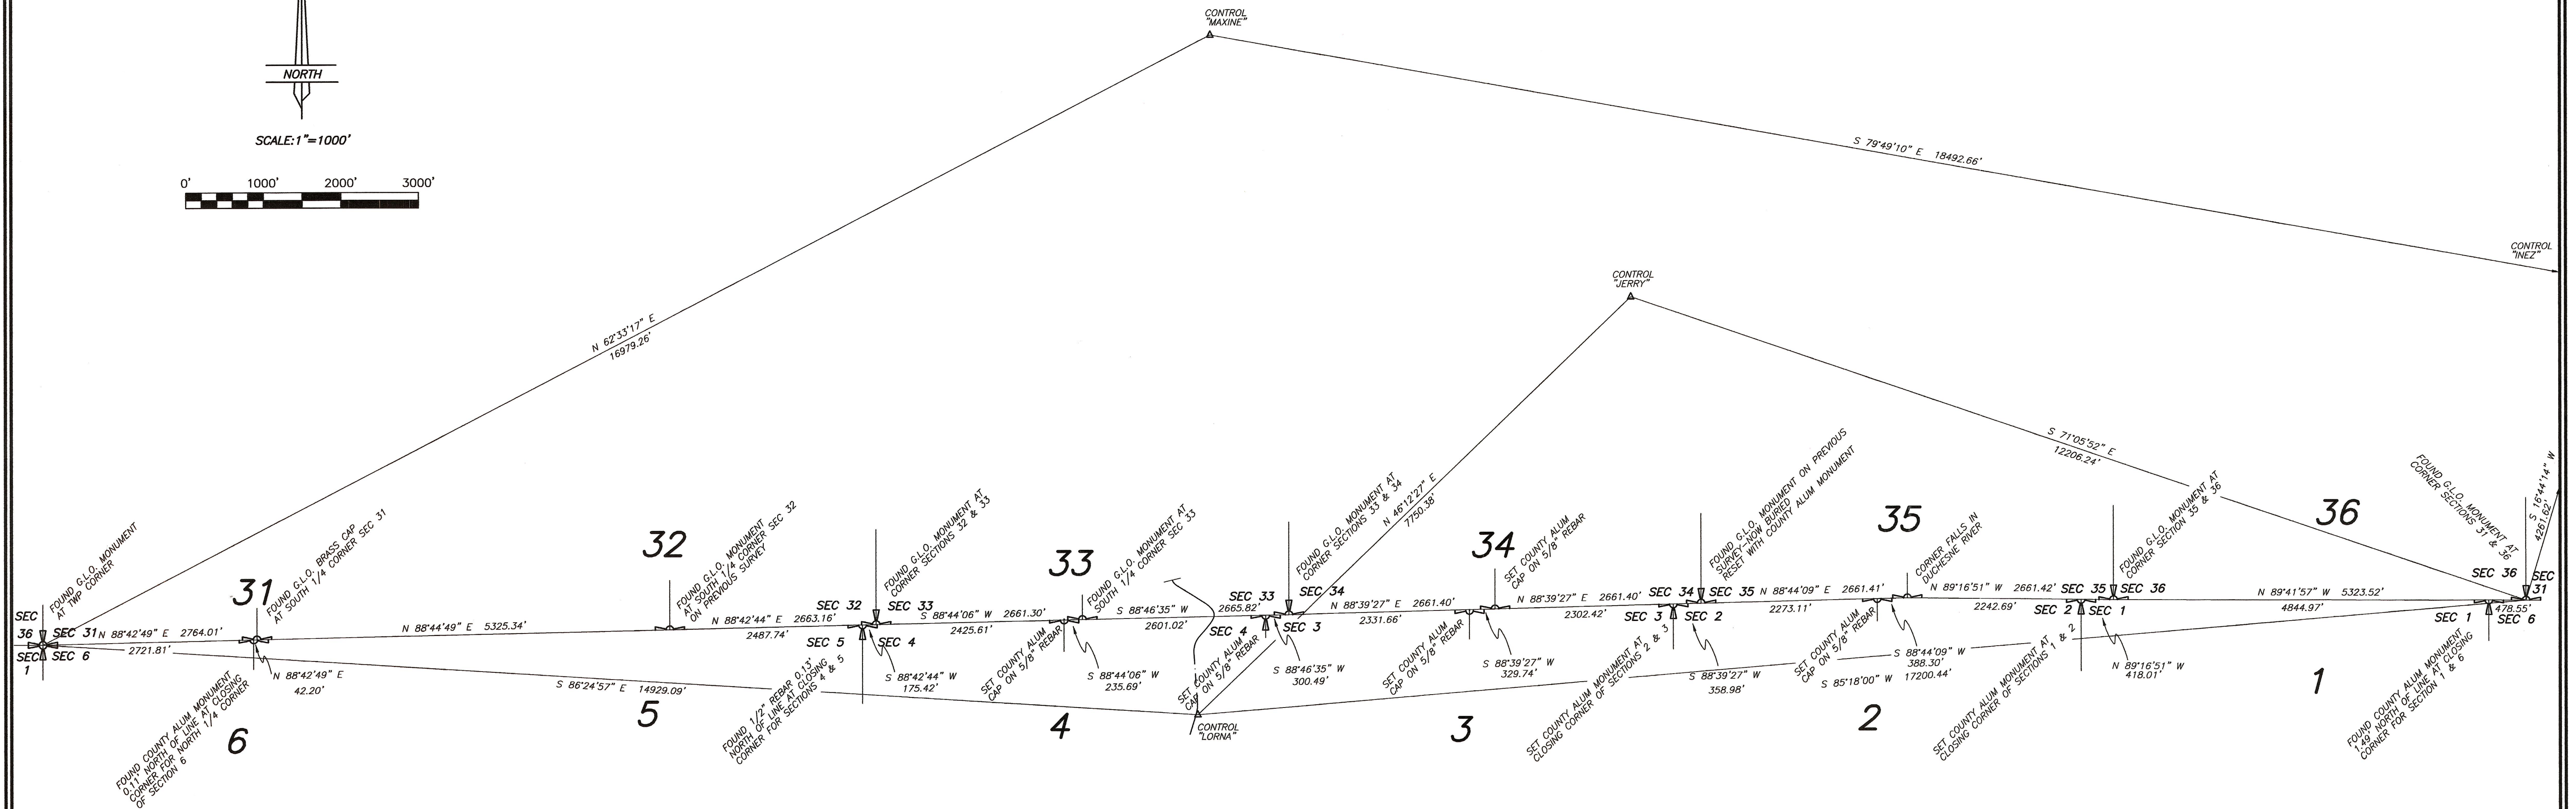


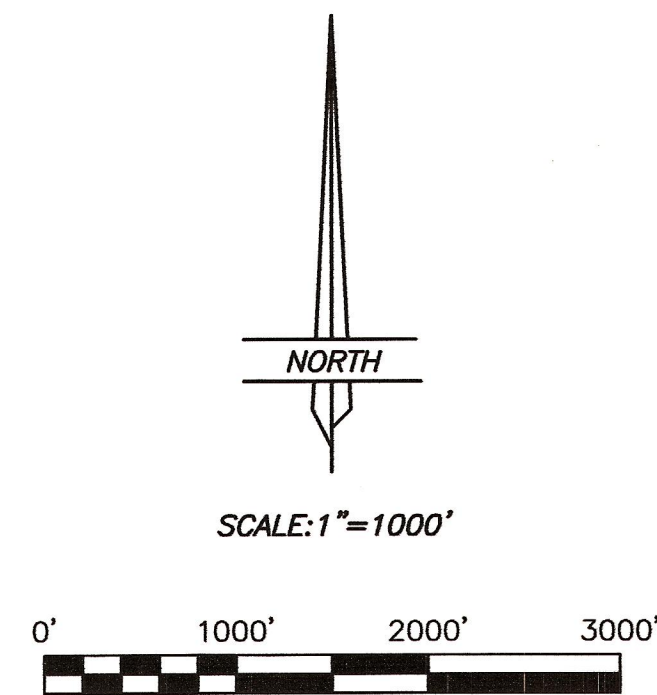

NARRATIVE

This survey has been performed at the request of the Duchesne County Board of County Commissioners for the purpose of reestablishing the position of the Public Lands Survey System corners along the line in Range 4 West between Township 3 South and Township 4 South. This plat represents a dependent resurvey of portions of that line. The monuments marking the PLSS corners were found as indicated on the plat and used to control the survey. The plat and notes of a Dependent Resurvey of parts of T4S, R3W, U.S.B&M, performed by the Bureau of Land Management in 1992 was used as were the notes from the original surveys completed by the General Land Office. The monuments set to replace those that were missing are noted on the plat.


LEGEND AND NOTES

THIS SURVEY WAS PERFORMED USING GLOBAL POSITIONING SYSTEM (G.P.S.) PROCEDURES AND EQUIPMENT. THE BEARINGS ARE BASED ON WGS 84 DATUM.

TOWNSHIP LINE SURVEY FOR DUCHEсне COUNTY LINE BETWEEN TOWNSHIP 3 SOUTH AND TOWNSHIP 4 SOUTH UTAH SPECIAL BASE AND MERIDIAN

SURVEYOR'S CERTIFICATE

This is to certify that this plat was prepared from the field notes of an actual survey made by me, or under my personal supervision, of the township line shown hereon, and that the monuments indicated were found or set during said survey, and that this plat accurately represents said survey to the best of my knowledge.

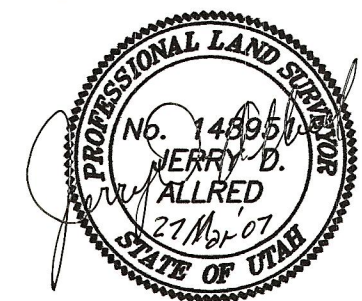

Jerry D. Allred, Duchesne County Surveyor
Utah Certificate Number 148951

1860
JERRY D. ALLRED & ASSOCIATES
SURVEYING CONSULTANTS
121 NORTH CENTER ST.,--P.O. BOX 975
DUCHEсне, UTAH 84021
(435) 738-5352

27 MAR 2007

87-122-183