

DRAWING NUMBER

1972

SARCO PRODUCTS • NEW HOPE, MINNESOTA
REORDER BY PART NUMBER 6551

DRAWING NUMBER


SARCO PRODUCTS • NEW HOPE, MINNESOTA
REORDER BY PART NUMBER 6551

R

MINNESOTA
11

MINOR SUBDIVISION SURVEY FOR

SHANE IVIE
SECTION 34,
TOWNSHIP 3 SOUTH
RANGE 4 WEST
UINTAH SPECIAL BASE &
MERIDIAN

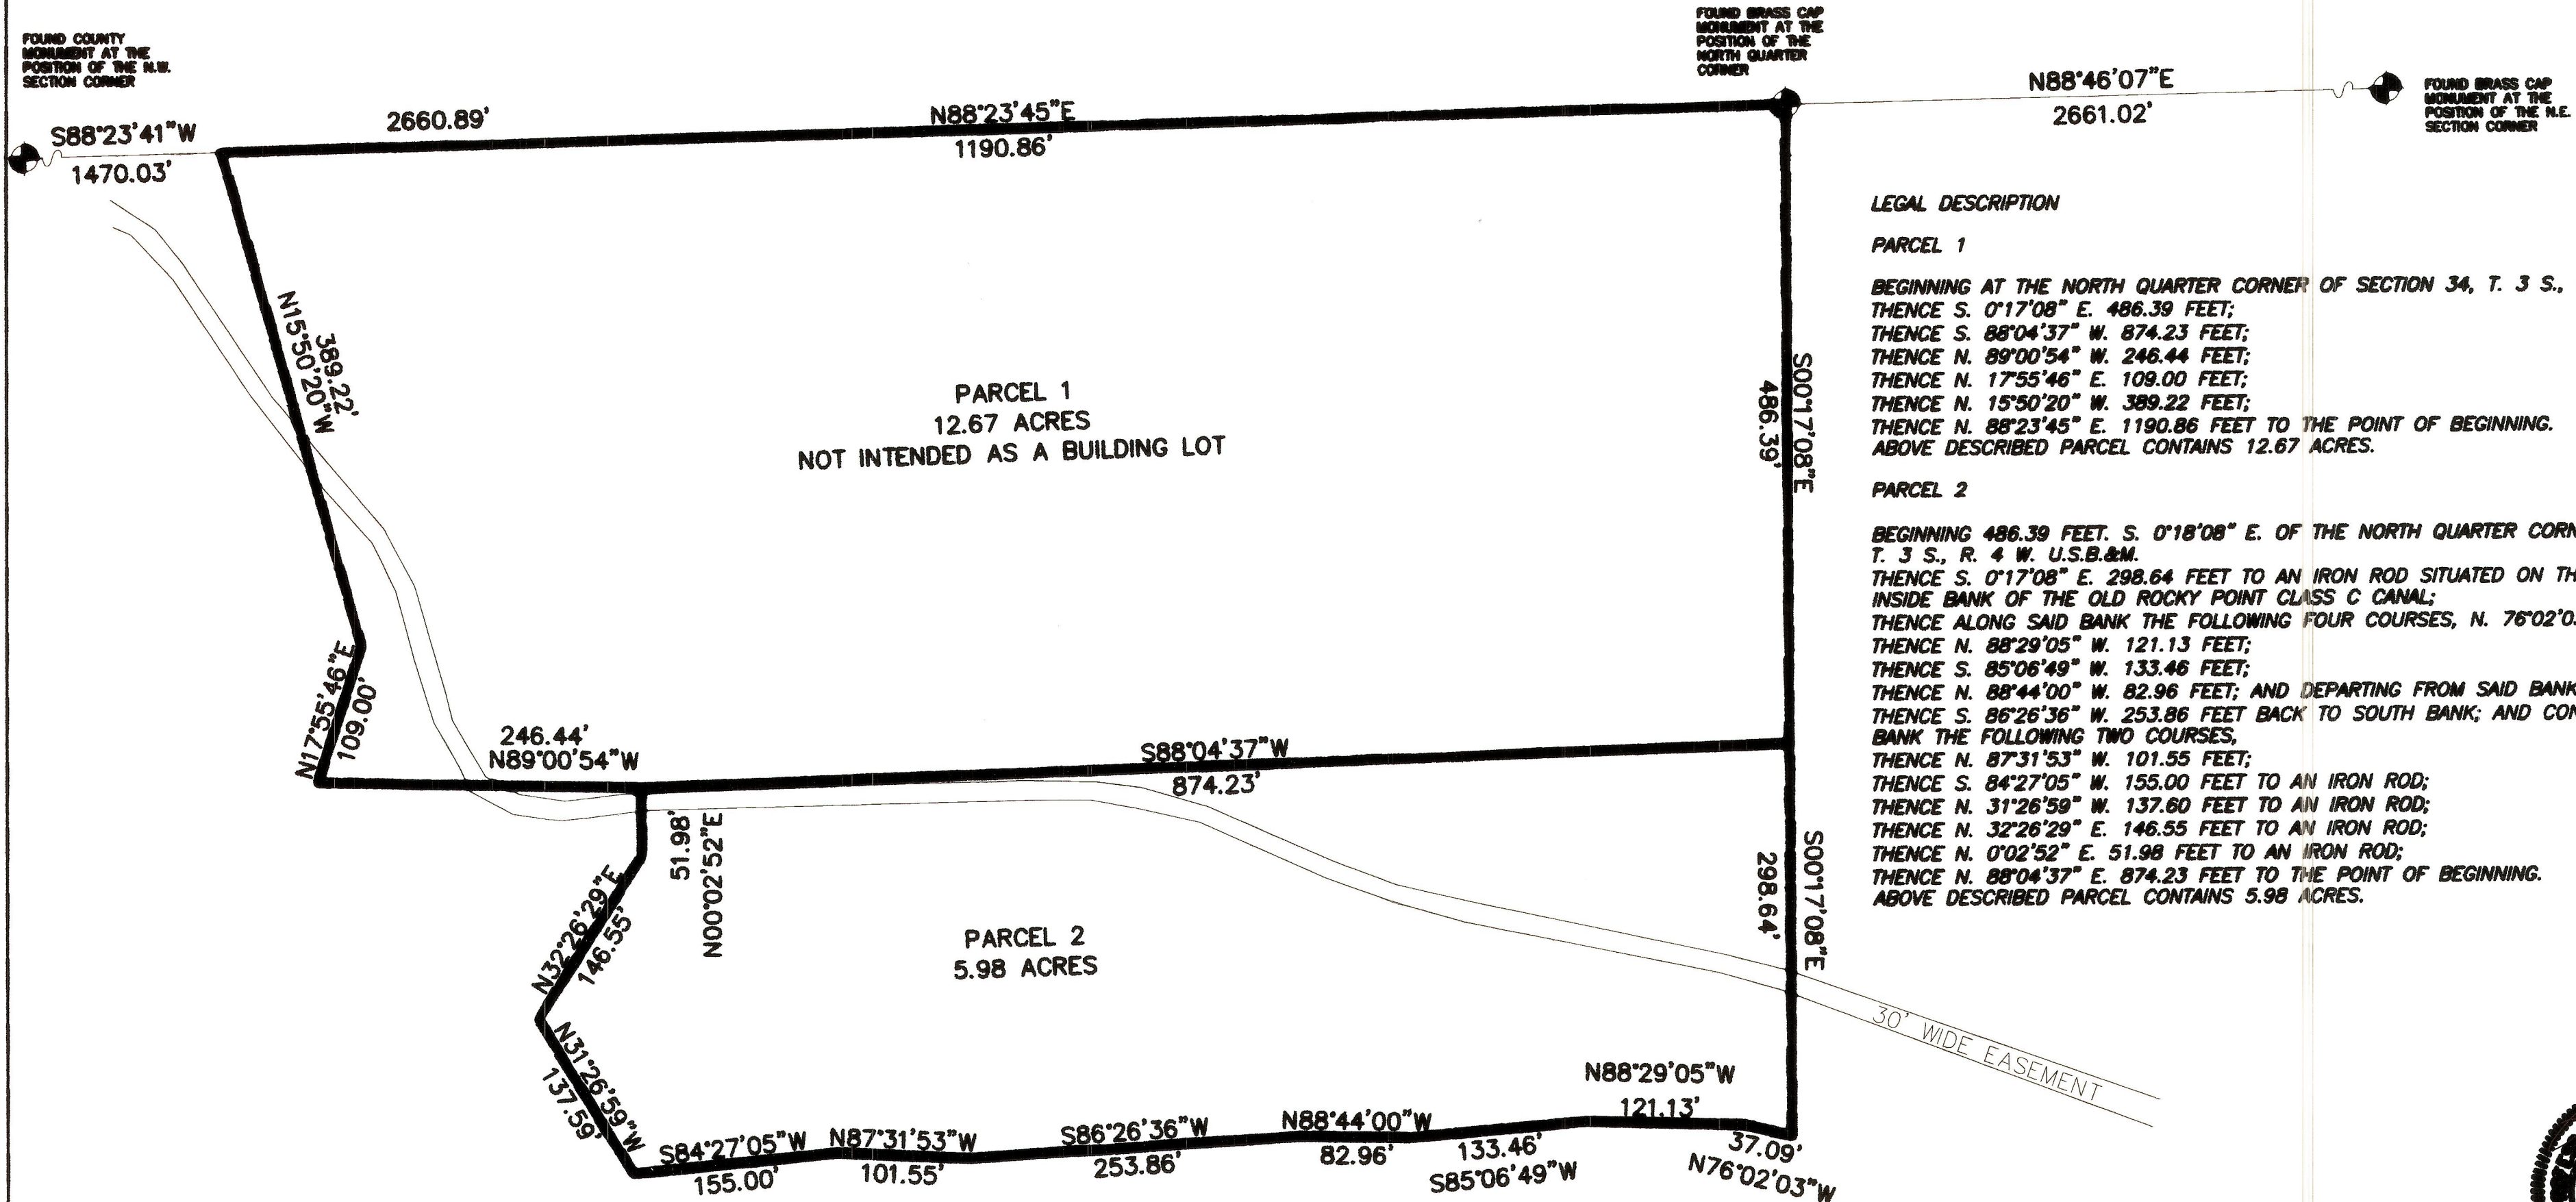


DUCHESNE COUNTY PLANNING DEPARTMENT APPROVAL
APPROVED AS A MINOR SUBDIVISION ON
THIS 26 DAY OF March OF 2008.

Michael A. Hyde
DUCHESNE COUNTY PLANNING DIRECTOR

Chloe Jackson 3-25-08
DUCHESNE COUNTY TREASURER

GRAPHIC SCALE

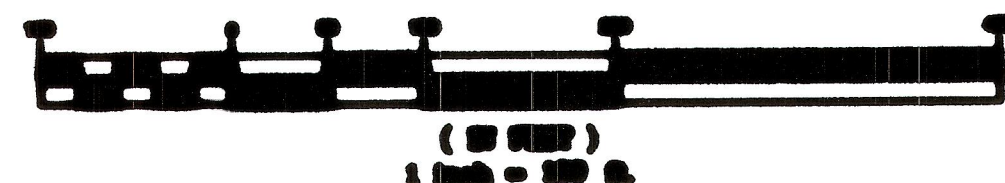

NARRATIVE
THIS SURVEY WAS PERFORMED AT THE REQUEST OF MR. SHANE IVIE
FOR THE PURPOSE OF CREATING AND LOCATING PARCELS SHOWN




Rodney N. Rowley, Registered Land Surveyor,
Certificate No. 5561198, (Utah)

SURVEYOR'S CERTIFICATE

This is to certify that I have surveyed the parcel of land shown on this plat, and that the monuments indicated were found or set during said survey, and that this plat accurately represents said survey to the best of my knowledge.

County Surveyor file # 1972

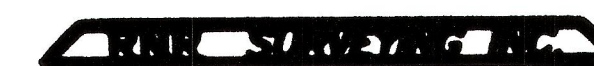

P.O. Box 250
Duchesne, Utah 84021
435-823-5536 435-738-2007

DRAWN BY: RR
SCALE: 1" = 100'
DATE: 5 MAR 2008
JOB NUMBER 2008-116