


DRAWING NUMBER  
2031

DRAWING NUMBER  
2031

DRAWING NUMBER  
2031

DRAWING NUMBER  
2031

SAFCD PRODUCTS • NEW HOPE, MINNESOTA  
REORDER BY PART NUMBER 6951

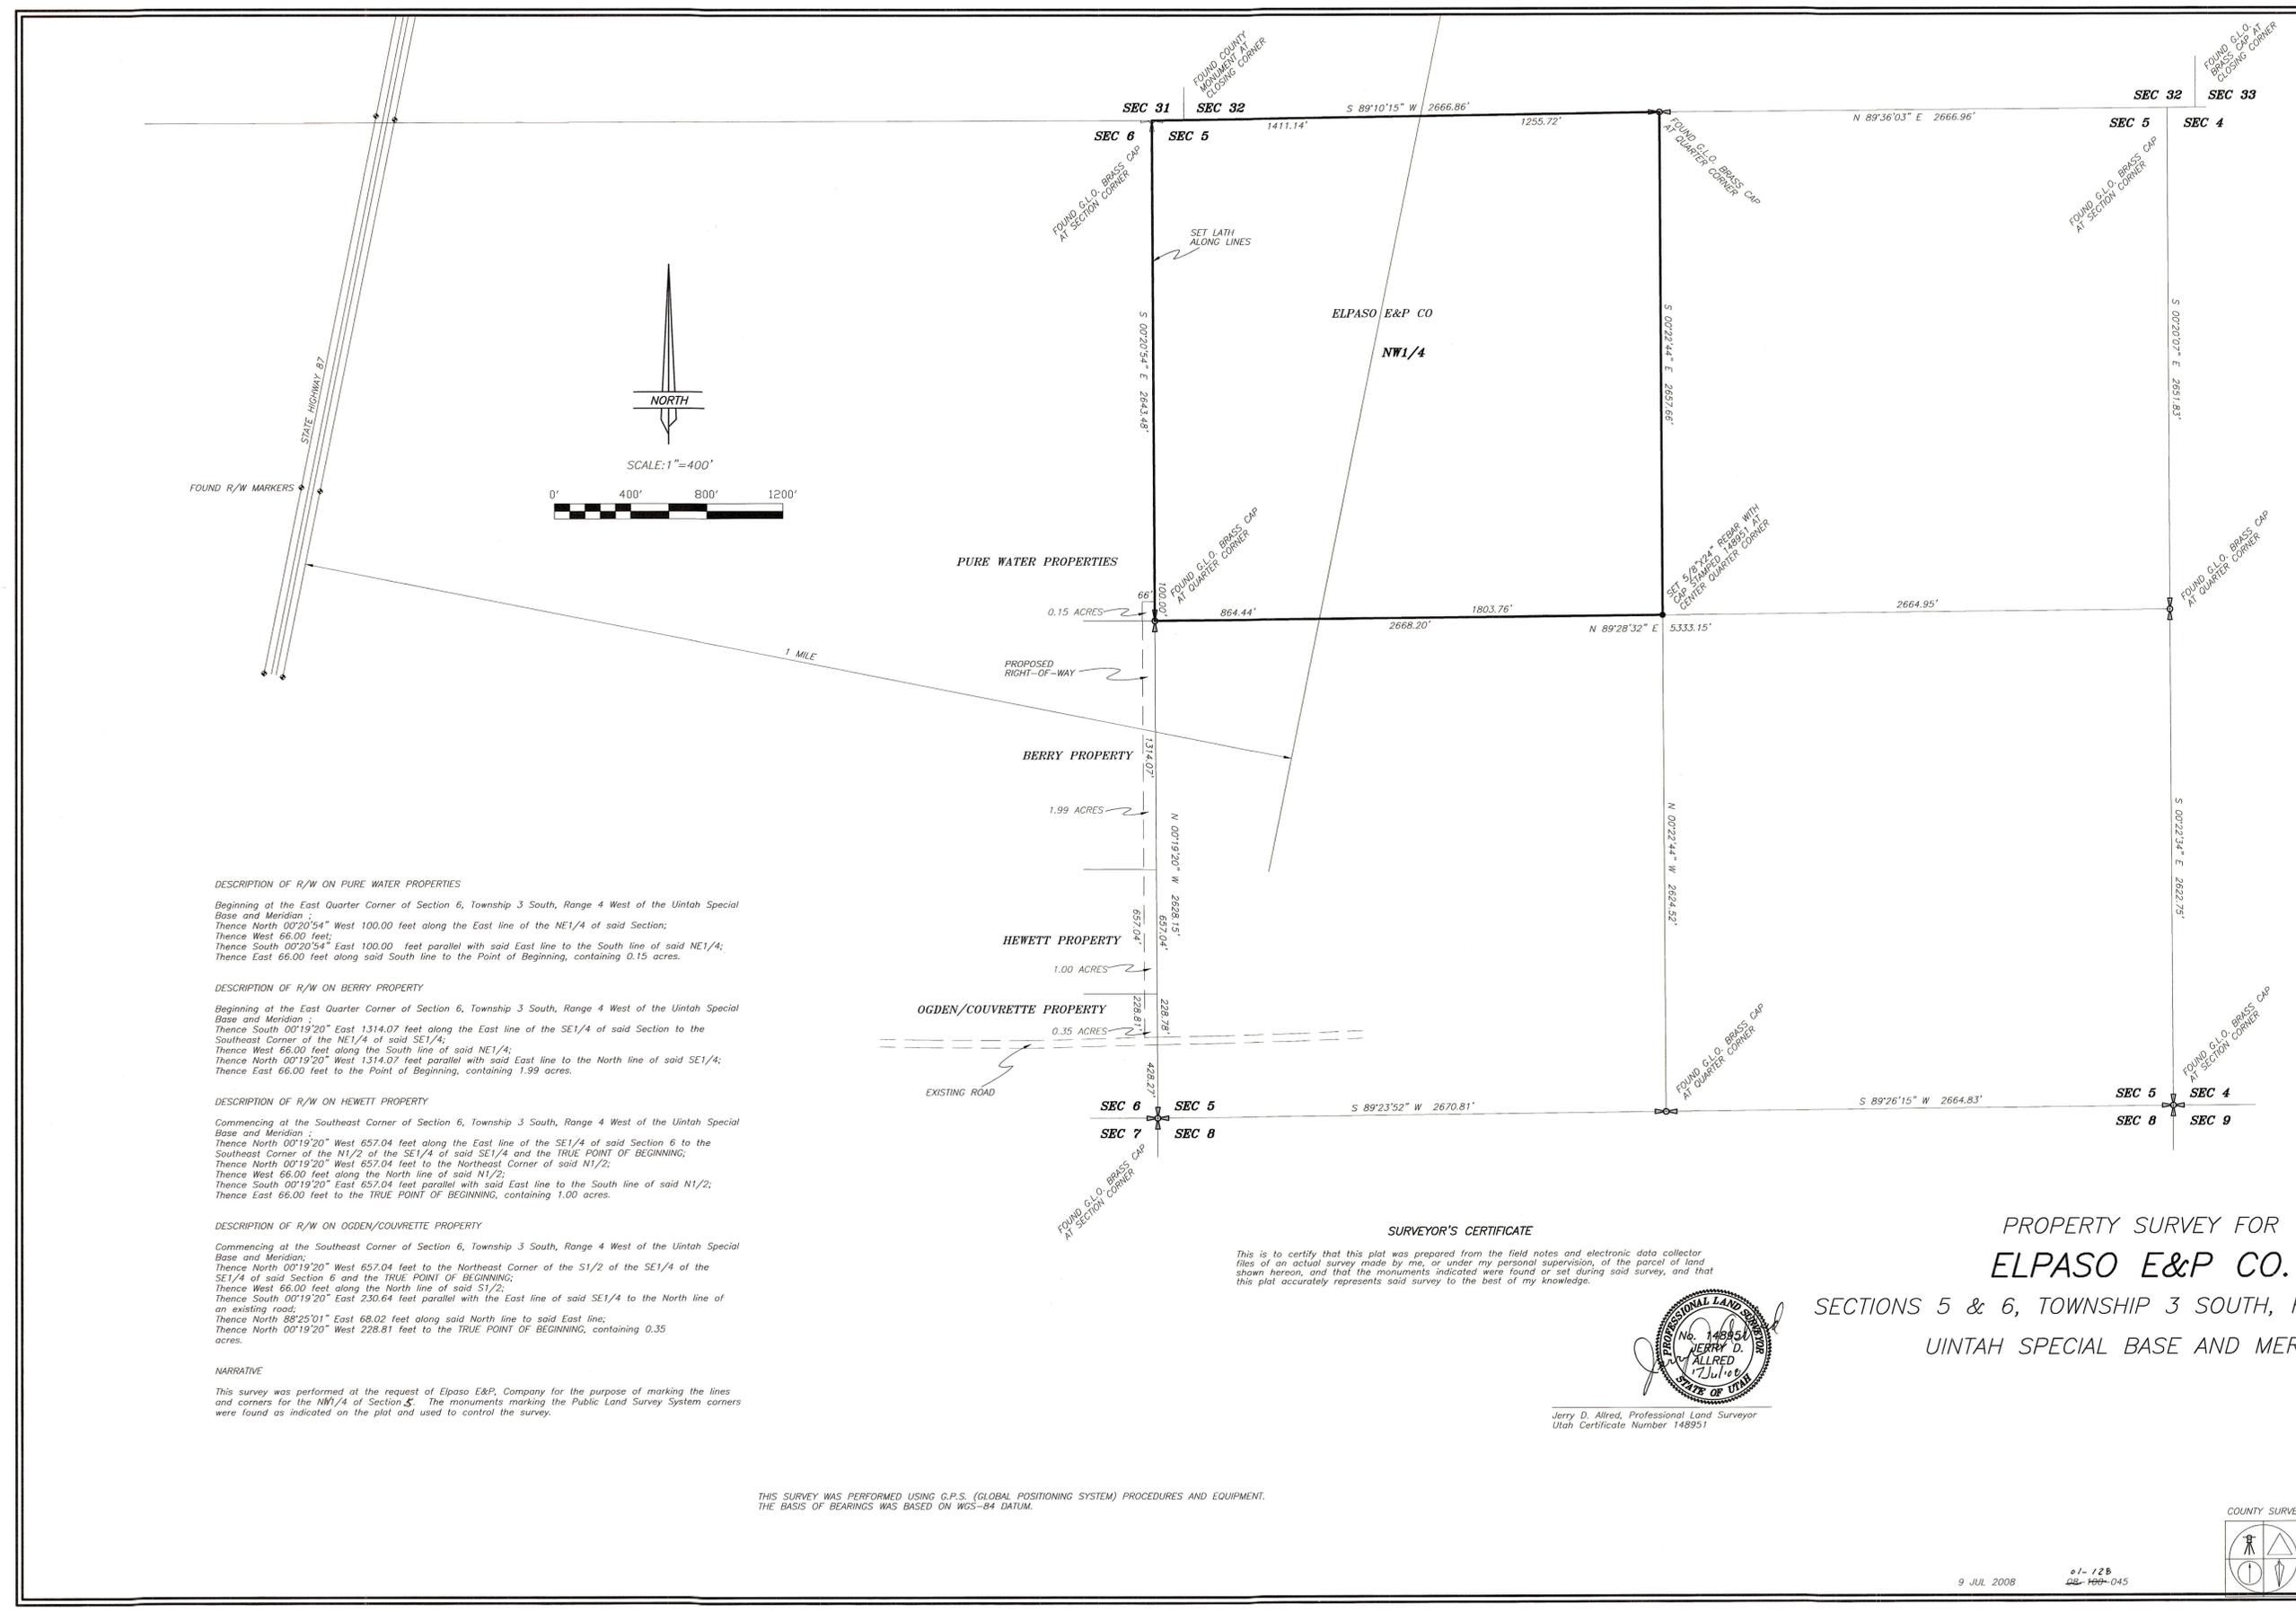

**DESCRIPTION OF R/W ON PURE WATER PROPERTIES**

Beginning at the East Quarter Corner of Section 6, Township 3 South, Range 4 West of the Uintah Special Base and Meridian ;  
 Thence North 00°20'54" West 100.00 feet along the East line of the NE1/4 of said Section;  
 Thence West 66.00 feet;  
 Thence South 00°20'54" East 100.00 feet parallel with said East line to the South line of said NE1/4;  
 Thence East 66.00 feet along said South line to the Point of Beginning, containing 0.15 acres.

**DESCRIPTION OF R/W ON BERRY PROPERTY**

Beginning at the East Quarter Corner of Section 6, Township 3 South, Range 4 West of the Uintah Special Base and Meridian ;  
 Thence South 00°19'20" East 1314.07 feet along the East line of the SE1/4 of said Section to the Southeast Corner of the NE1/4 of said SE1/4;  
 Thence West 66.00 feet along the South line of said NE1/4;  
 Thence North 00°19'20" West 1314.07 feet parallel with said East line to the North line of said SE1/4;  
 Thence East 66.00 feet to the Point of Beginning, containing 1.99 acres.

**DESCRIPTION OF R/W ON HEWETT PROPERTY**

Commencing at the Southeast Corner of Section 6, Township 3 South, Range 4 West of the Uintah Special Base and Meridian ;  
 Thence North 00°19'20" West 657.04 feet along the East line of the SE1/4 of said Section 6 to the Southeast Corner of the N1/2 of the SE1/4 of said SE1/4 and the TRUE POINT OF BEGINNING;  
 Thence North 00°19'20" West 657.04 feet to the Northeast Corner of said N1/2;  
 Thence West 66.00 feet along the North line of said N1/2;  
 Thence South 00°19'20" East 657.04 feet parallel with said East line to the South line of said N1/2;  
 Thence East 66.00 feet to the TRUE POINT OF BEGINNING, containing 1.00 acres.

**DESCRIPTION OF R/W ON OGDEN/COUVRETTE PROPERTY**

Commencing at the Southeast Corner of Section 6, Township 3 South, Range 4 West of the Uintah Special Base and Meridian ;  
 Thence North 00°19'20" West 657.04 feet to the Northeast Corner of the S1/2 of the SE1/4 of the SE1/4 of said Section 6 and the TRUE POINT OF BEGINNING;  
 Thence West 66.00 feet along the North line of said S1/2;  
 Thence South 00°19'20" East 230.64 feet parallel with the East line of said SE1/4 to the North line of an existing road;  
 Thence North 88°25'01" East 68.02 feet along said North line to said East line;  
 Thence North 00°19'20" West 228.81 feet to the TRUE POINT OF BEGINNING, containing 0.35 acres.

**NARRATIVE**

This survey was performed at the request of Elpaso E&P, Company for the purpose of marking the lines and corners for the NW1/4 of Section 5. The monuments marking the Public Land Survey System corners were found as indicated on the plat and used to control the survey.

**SURVEYOR'S CERTIFICATE**

This is to certify that this plat was prepared from the field notes and electronic data collector files of an actual survey made by me, or under my personal supervision, of the parcel of land shown hereon, and that the monuments indicated were found or set during said survey, and that this plat accurately represents said survey to the best of my knowledge.



Jerry D. Allred, Professional Land Surveyor  
 Utah Certificate Number 148951

PROPERTY SURVEY FOR  
**ELPASO E&P CO.**  
 SECTIONS 5 & 6, TOWNSHIP 3 SOUTH, RANGE 4 WEST  
 UINTAH SPECIAL BASE AND MERIDIAN

THIS SURVEY WAS PERFORMED USING G.P.S. (GLOBAL POSITIONING SYSTEM) PROCEDURES AND EQUIPMENT.  
 THE BASIS OF BEARINGS WAS BASED ON WGS-84 DATUM.

COUNTY SURVEYOR FILE NO. 2031  
**JERRY D. ALLRED & ASSOCIATES**  
 SURVEYING CONSULTANTS  
 121 NORTH CENTER ST. - P.O. BOX 975  
 DUCHESNE, UTAH 84021  
 (435) 738-5352

9 JUL 2008 01-128 42-168-045