


DRAWING NUMBER
2132

SAFECO PRODUCTS • NEW HOPE, MINNESOTA
REORDER BY PART NUMBER 6551

DRAWING NUMBER

SAFECO PRODUCTS • NEW HOPE, MINNESOTA
REORDER BY PART NUMBER 6551

MINNESOTA

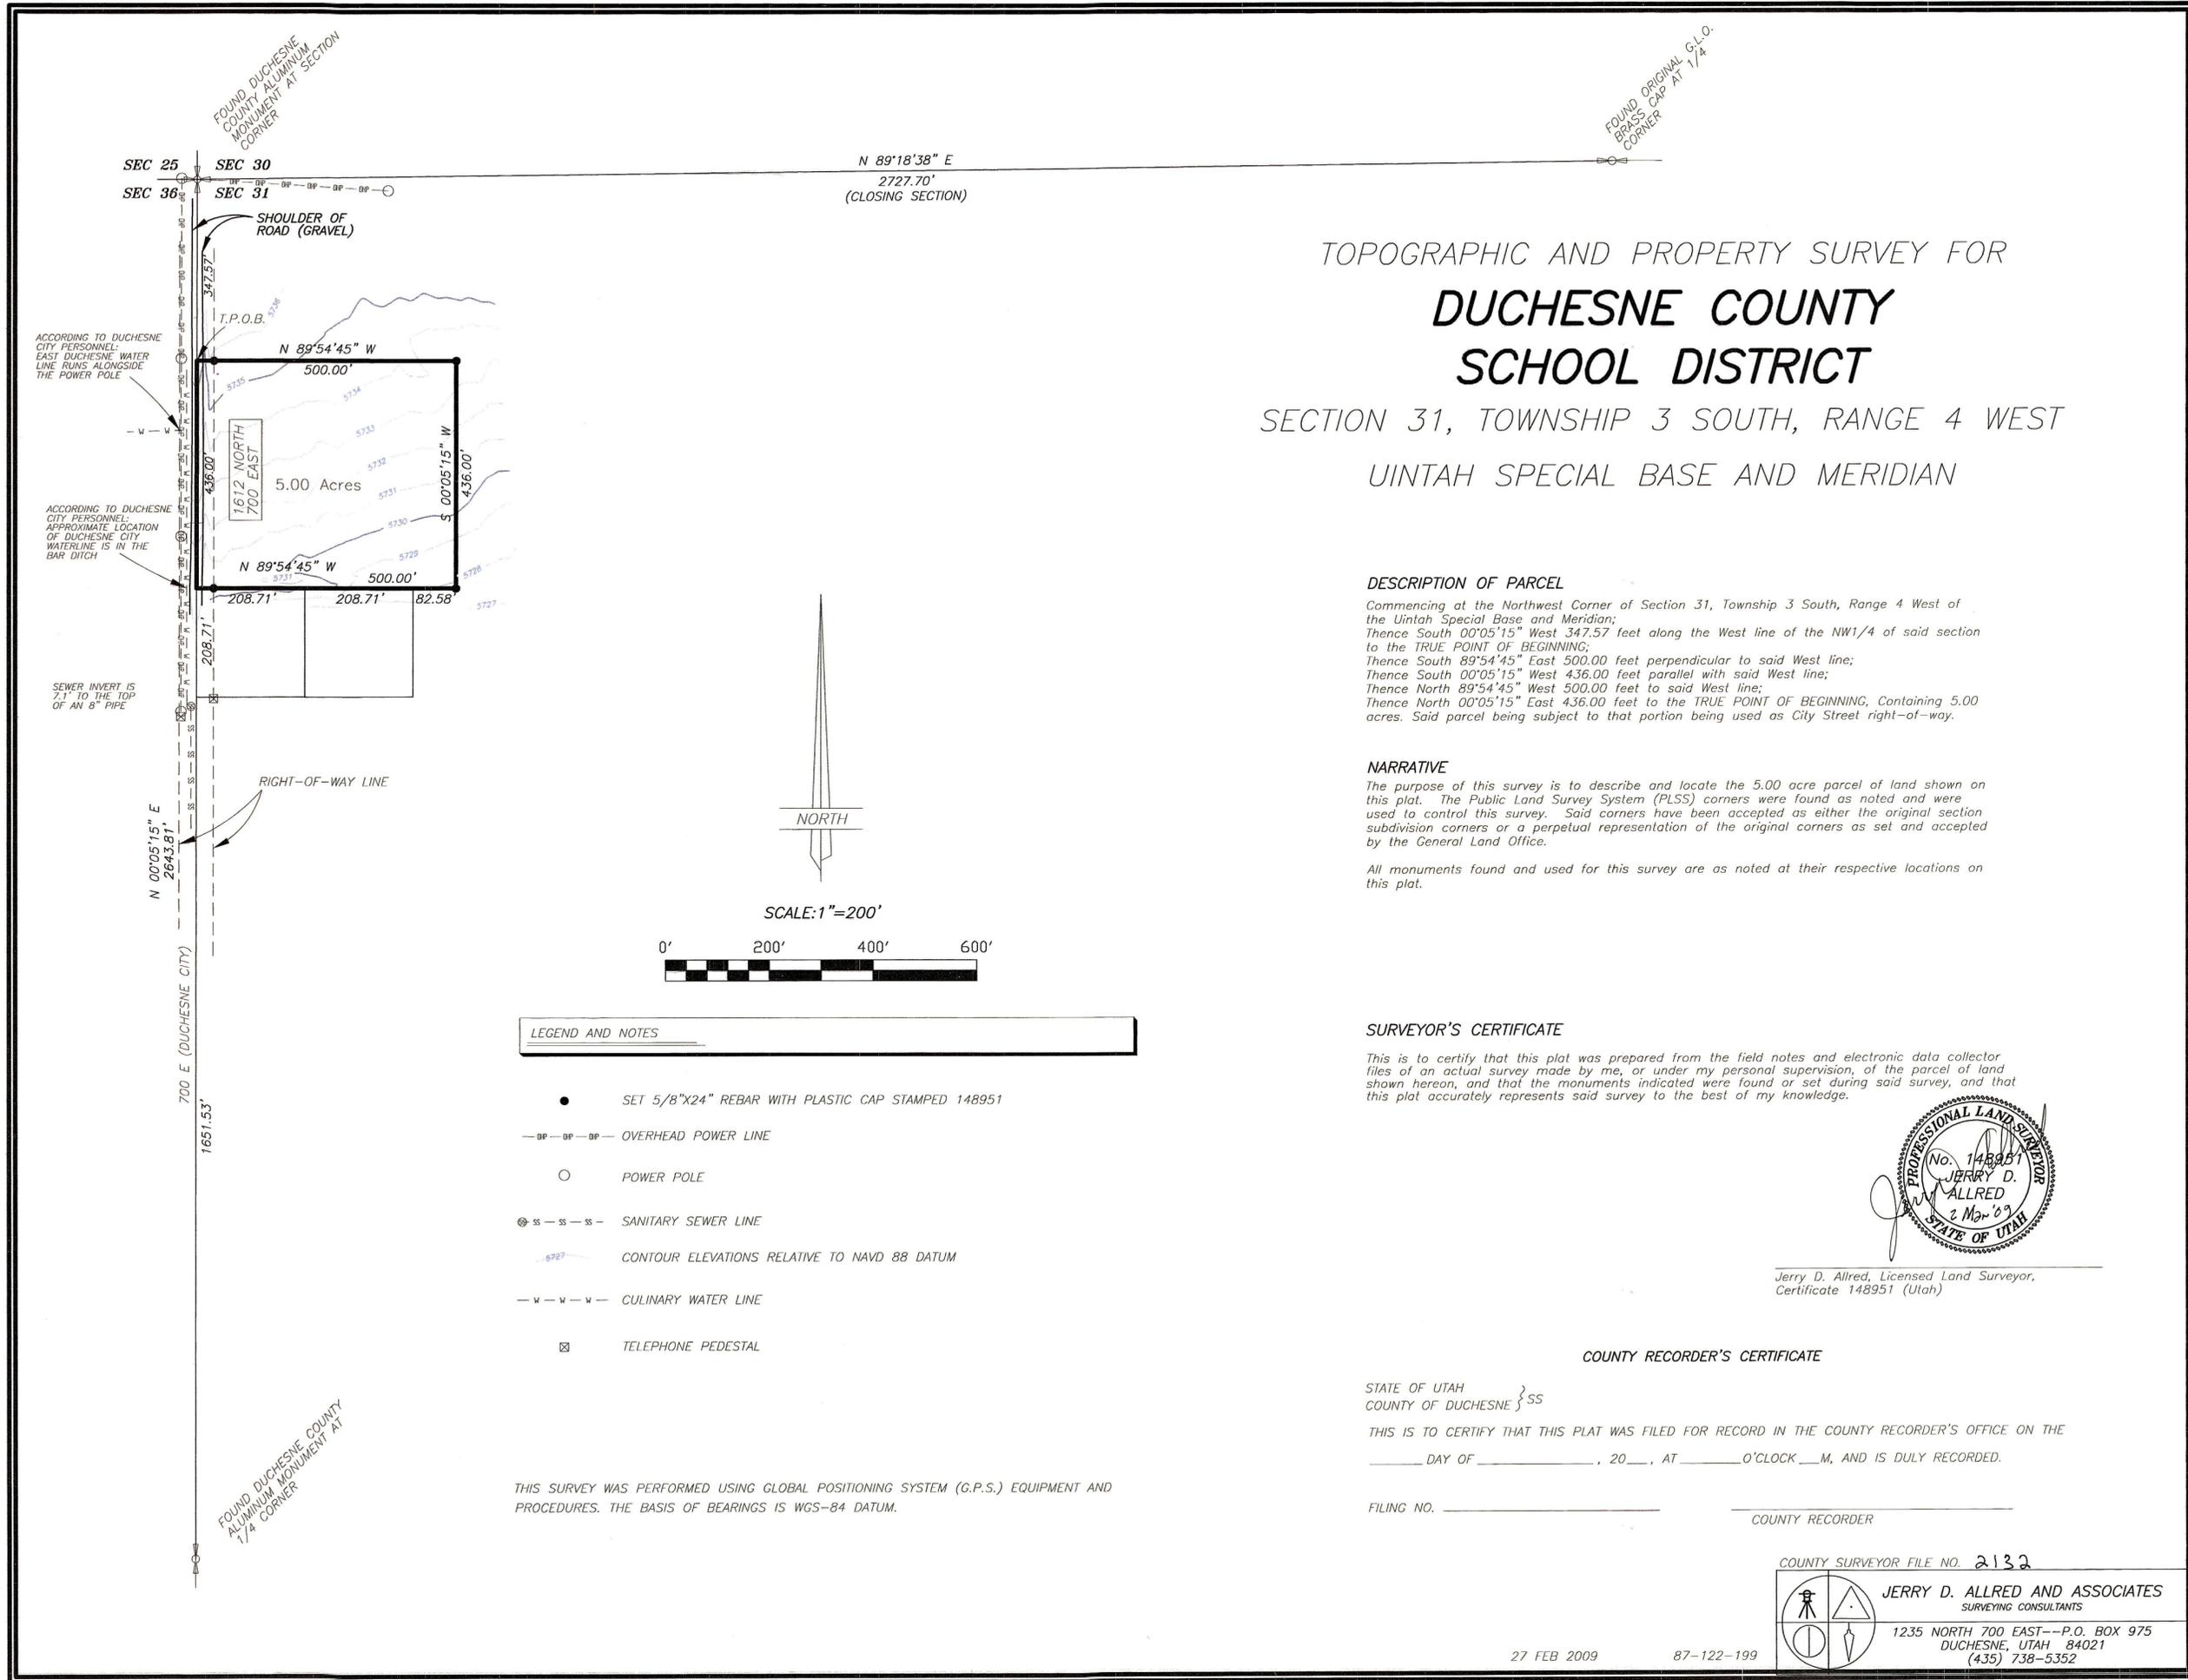

TOPOGRAPHIC AND PROPERTY SURVEY FOR
**DUCHESNE COUNTY
 SCHOOL DISTRICT**
 SECTION 31, TOWNSHIP 3 SOUTH, RANGE 4 WEST
 UINTAH SPECIAL BASE AND MERIDIAN

DESCRIPTION OF PARCEL

Commencing at the Northwest Corner of Section 31, Township 3 South, Range 4 West of the Uintah Special Base and Meridian;
 Thence South 00°05'15" West 347.57 feet along the West line of the NW1/4 of said section to the TRUE POINT OF BEGINNING;
 Thence South 89°54'45" East 500.00 feet perpendicular to said West line;
 Thence South 00°05'15" West 436.00 feet parallel with said West line;
 Thence North 89°54'45" West 500.00 feet to said West line;
 Thence North 00°05'15" East 436.00 feet to the TRUE POINT OF BEGINNING, Containing 5.00 acres. Said parcel being subject to that portion being used as City Street right-of-way.


NARRATIVE

The purpose of this survey is to describe and locate the 5.00 acre parcel of land shown on this plat. The Public Land Survey System (PLSS) corners were found as noted and were used to control this survey. Said corners have been accepted as either the original section subdivision corners or a perpetual representation of the original corners as set and accepted by the General Land Office.

All monuments found and used for this survey are as noted at their respective locations on this plat.

SURVEYOR'S CERTIFICATE

This is to certify that this plat was prepared from the field notes and electronic data collector files of an actual survey made by me, or under my personal supervision, of the parcel of land shown hereon, and that the monuments indicated were found or set during said survey, and that this plat accurately represents said survey to the best of my knowledge.

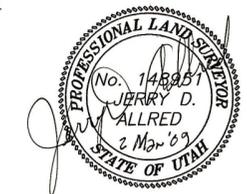

Jerry D. Allred, Licensed Land Surveyor,
 Certificate 148951 (Utah)

COUNTY RECORDER'S CERTIFICATE

STATE OF UTAH }
 COUNTY OF DUCHESNE } SS
 THIS IS TO CERTIFY THAT THIS PLAT WAS FILED FOR RECORD IN THE COUNTY RECORDER'S OFFICE ON THE _____ DAY OF _____, 20____, AT _____ O'CLOCK ____M, AND IS DULY RECORDED.

FILING NO. _____ COUNTY RECORDER _____

COUNTY SURVEYOR FILE NO. **2132**

JERRY D. ALLRED AND ASSOCIATES
 SURVEYING CONSULTANTS
 1235 NORTH 700 EAST--P.O. BOX 975
 DUCHESNE, UTAH 84021
 (435) 738-5352