


LOCATION USE AREA AND ACCESS ROAD, POWER LINE, AND PIPELINE  
CORRIDOR RIGHT-OF-WAY SURVEY FOR  
**EL PASO E&P COMPANY, L.P.**  
**GOLINSKI 1-8C4**  
SECTION 8, T3S, R4W, U.S.B.&M.  
DUCHESNE COUNTY, UTAH

**USE AREA BOUNDARY DESCRIPTION**

Commencing at the Northwest Corner of Section 8, Township 3 South, Range 4 West of the Uintah Special Base and Meridian;  
Thence South 54°51'56" East 1279.46 feet to the TRUE POINT OF BEGINNING;  
Thence South 57°12'55" East 475.00 feet;  
Thence South 32°47'05" West 475.00 feet;  
Thence North 57°12'55" West 475.00 feet;  
Thence North 32°47'05" East 475.00 feet to the TRUE POINT OF BEGINNING, containing 5.18 acres.

**ACCESS ROAD, POWER LINE, AND PIPELINE CORRIDOR RIGHT-OF-WAY DESCRIPTION**

A 66 feet wide access road, power line and pipeline corridor right-of-way over portions of Sections 6, 7, and 8, Township 3 South, Range 4 West of the Uintah Special Base and Meridian, the centerline of said right-of-way being further described as follows:  
Commencing at the Northwest Corner of said Section 6;  
Thence South 39°44'11" East 1340.27 feet to the TRUE POINT OF BEGINNING, said point being on the West line of the El Paso E&P Co. Golinski 1-8C4 well location use boundary;  
Thence North 90°00'00" West 295.90 feet;  
Thence North 57°11'40" West 1672.45 feet;  
Thence North 57°20'59" West 936.00 feet to an existing road.  
Thence North 57°15'12" West 3532.19 feet to State Highway 87. Said right-of-way being 6436.55 feet in length, with the sidelines being shortened or elongated to intersect the use boundary and road right-of-way lines.

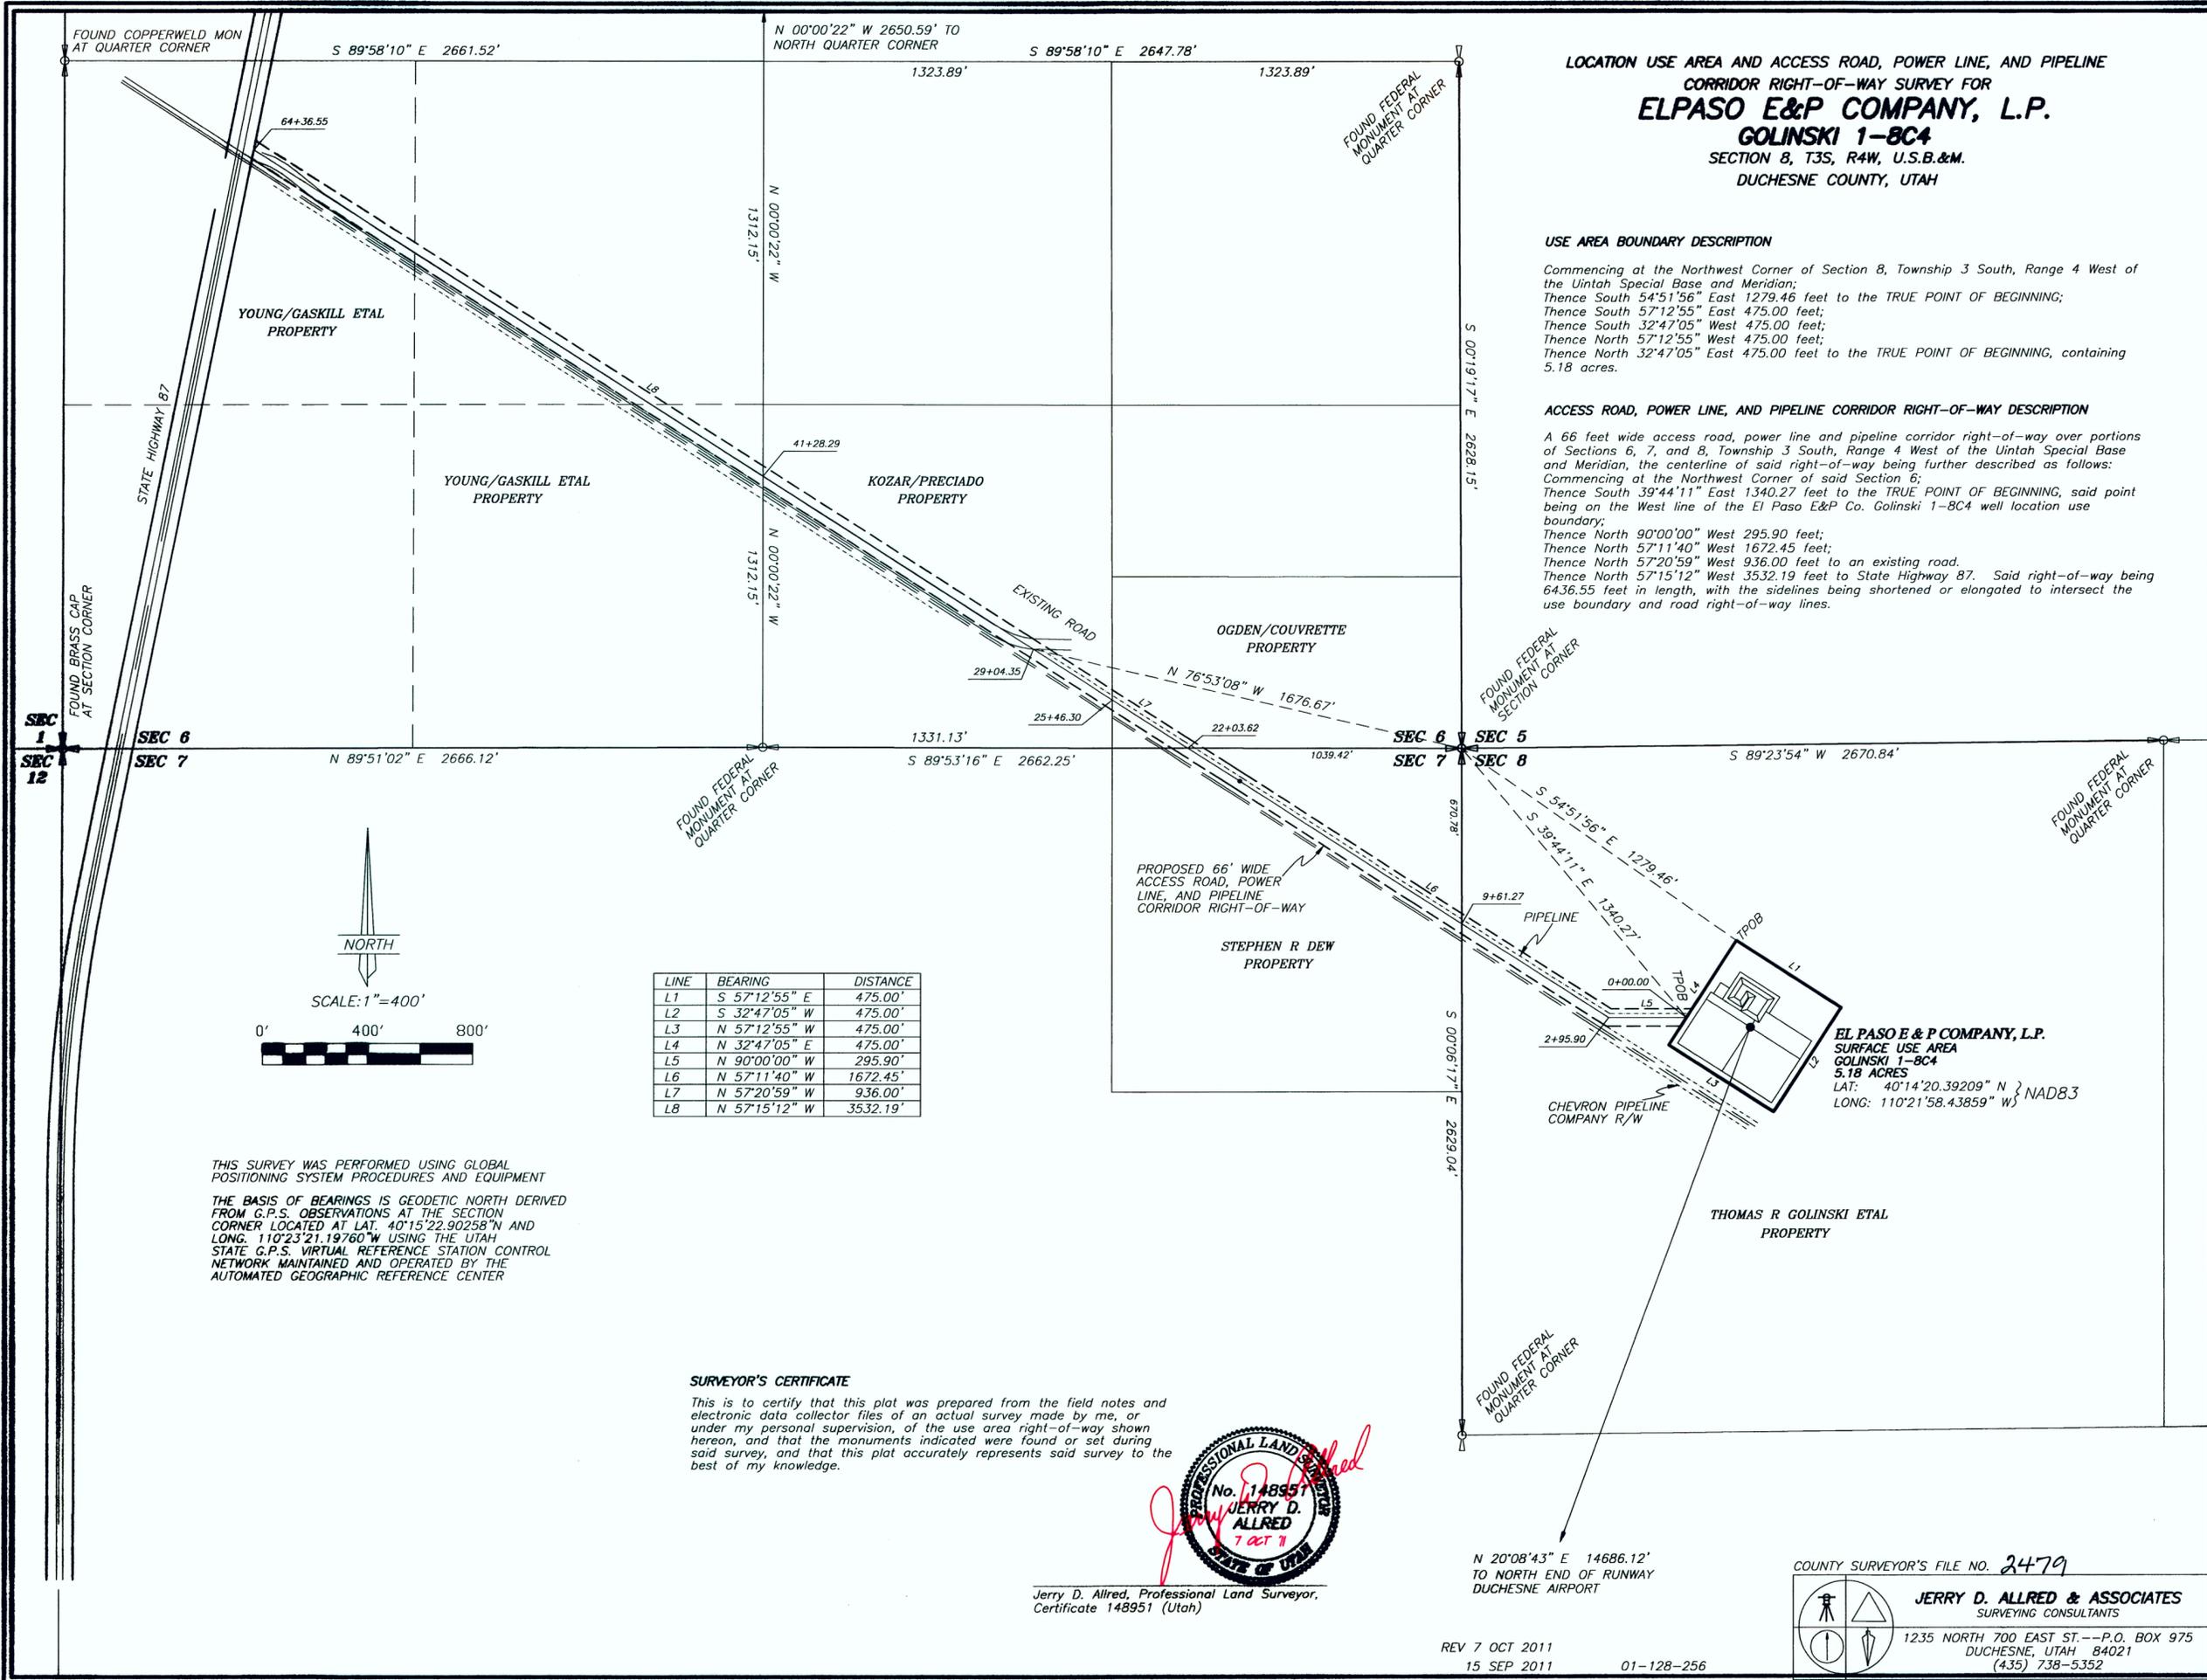

LINE	BEARING	DISTANCE
L1	S 57°12'55" E	475.00'
L2	S 32°47'05" W	475.00'
L3	N 57°12'55" W	475.00'
L4	N 32°47'05" E	475.00'
L5	N 90°00'00" W	295.90'
L6	N 57°11'40" W	1672.45'
L7	N 57°20'59" W	936.00'
L8	N 57°15'12" W	3532.19'

THIS SURVEY WAS PERFORMED USING GLOBAL POSITIONING SYSTEM PROCEDURES AND EQUIPMENT  
THE BASIS OF BEARINGS IS GEODETIC NORTH DERIVED FROM G.P.S. OBSERVATIONS AT THE SECTION CORNER LOCATED AT LAT. 40°15'22.90258"N AND LONG. 110°23'21.19760"W USING THE UTAH STATE G.P.S. VIRTUAL REFERENCE STATION CONTROL NETWORK MAINTAINED AND OPERATED BY THE AUTOMATED GEOGRAPHIC REFERENCE CENTER

**SURVEYOR'S CERTIFICATE**

This is to certify that this plat was prepared from the field notes and electronic data collector files of an actual survey made by me, or under my personal supervision, of the use area right-of-way shown hereon, and that the monuments indicated were found or set during said survey, and that this plat accurately represents said survey to the best of my knowledge.



Jerry D. Allred, Professional Land Surveyor,  
Certificate 148951 (Utah)

N 20°08'43" E 14686.12'  
TO NORTH END OF RUNWAY  
DUCHESNE AIRPORT

COUNTY SURVEYOR'S FILE NO. 2479

**JERRY D. ALLRED & ASSOCIATES**  
SURVEYING CONSULTANTS  
1235 NORTH 700 EAST ST.—P.O. BOX 975  
DUCHESNE, UTAH 84021  
(435) 738-5352

REV 7 OCT 2011  
15 SEP 2011 01-128-256