


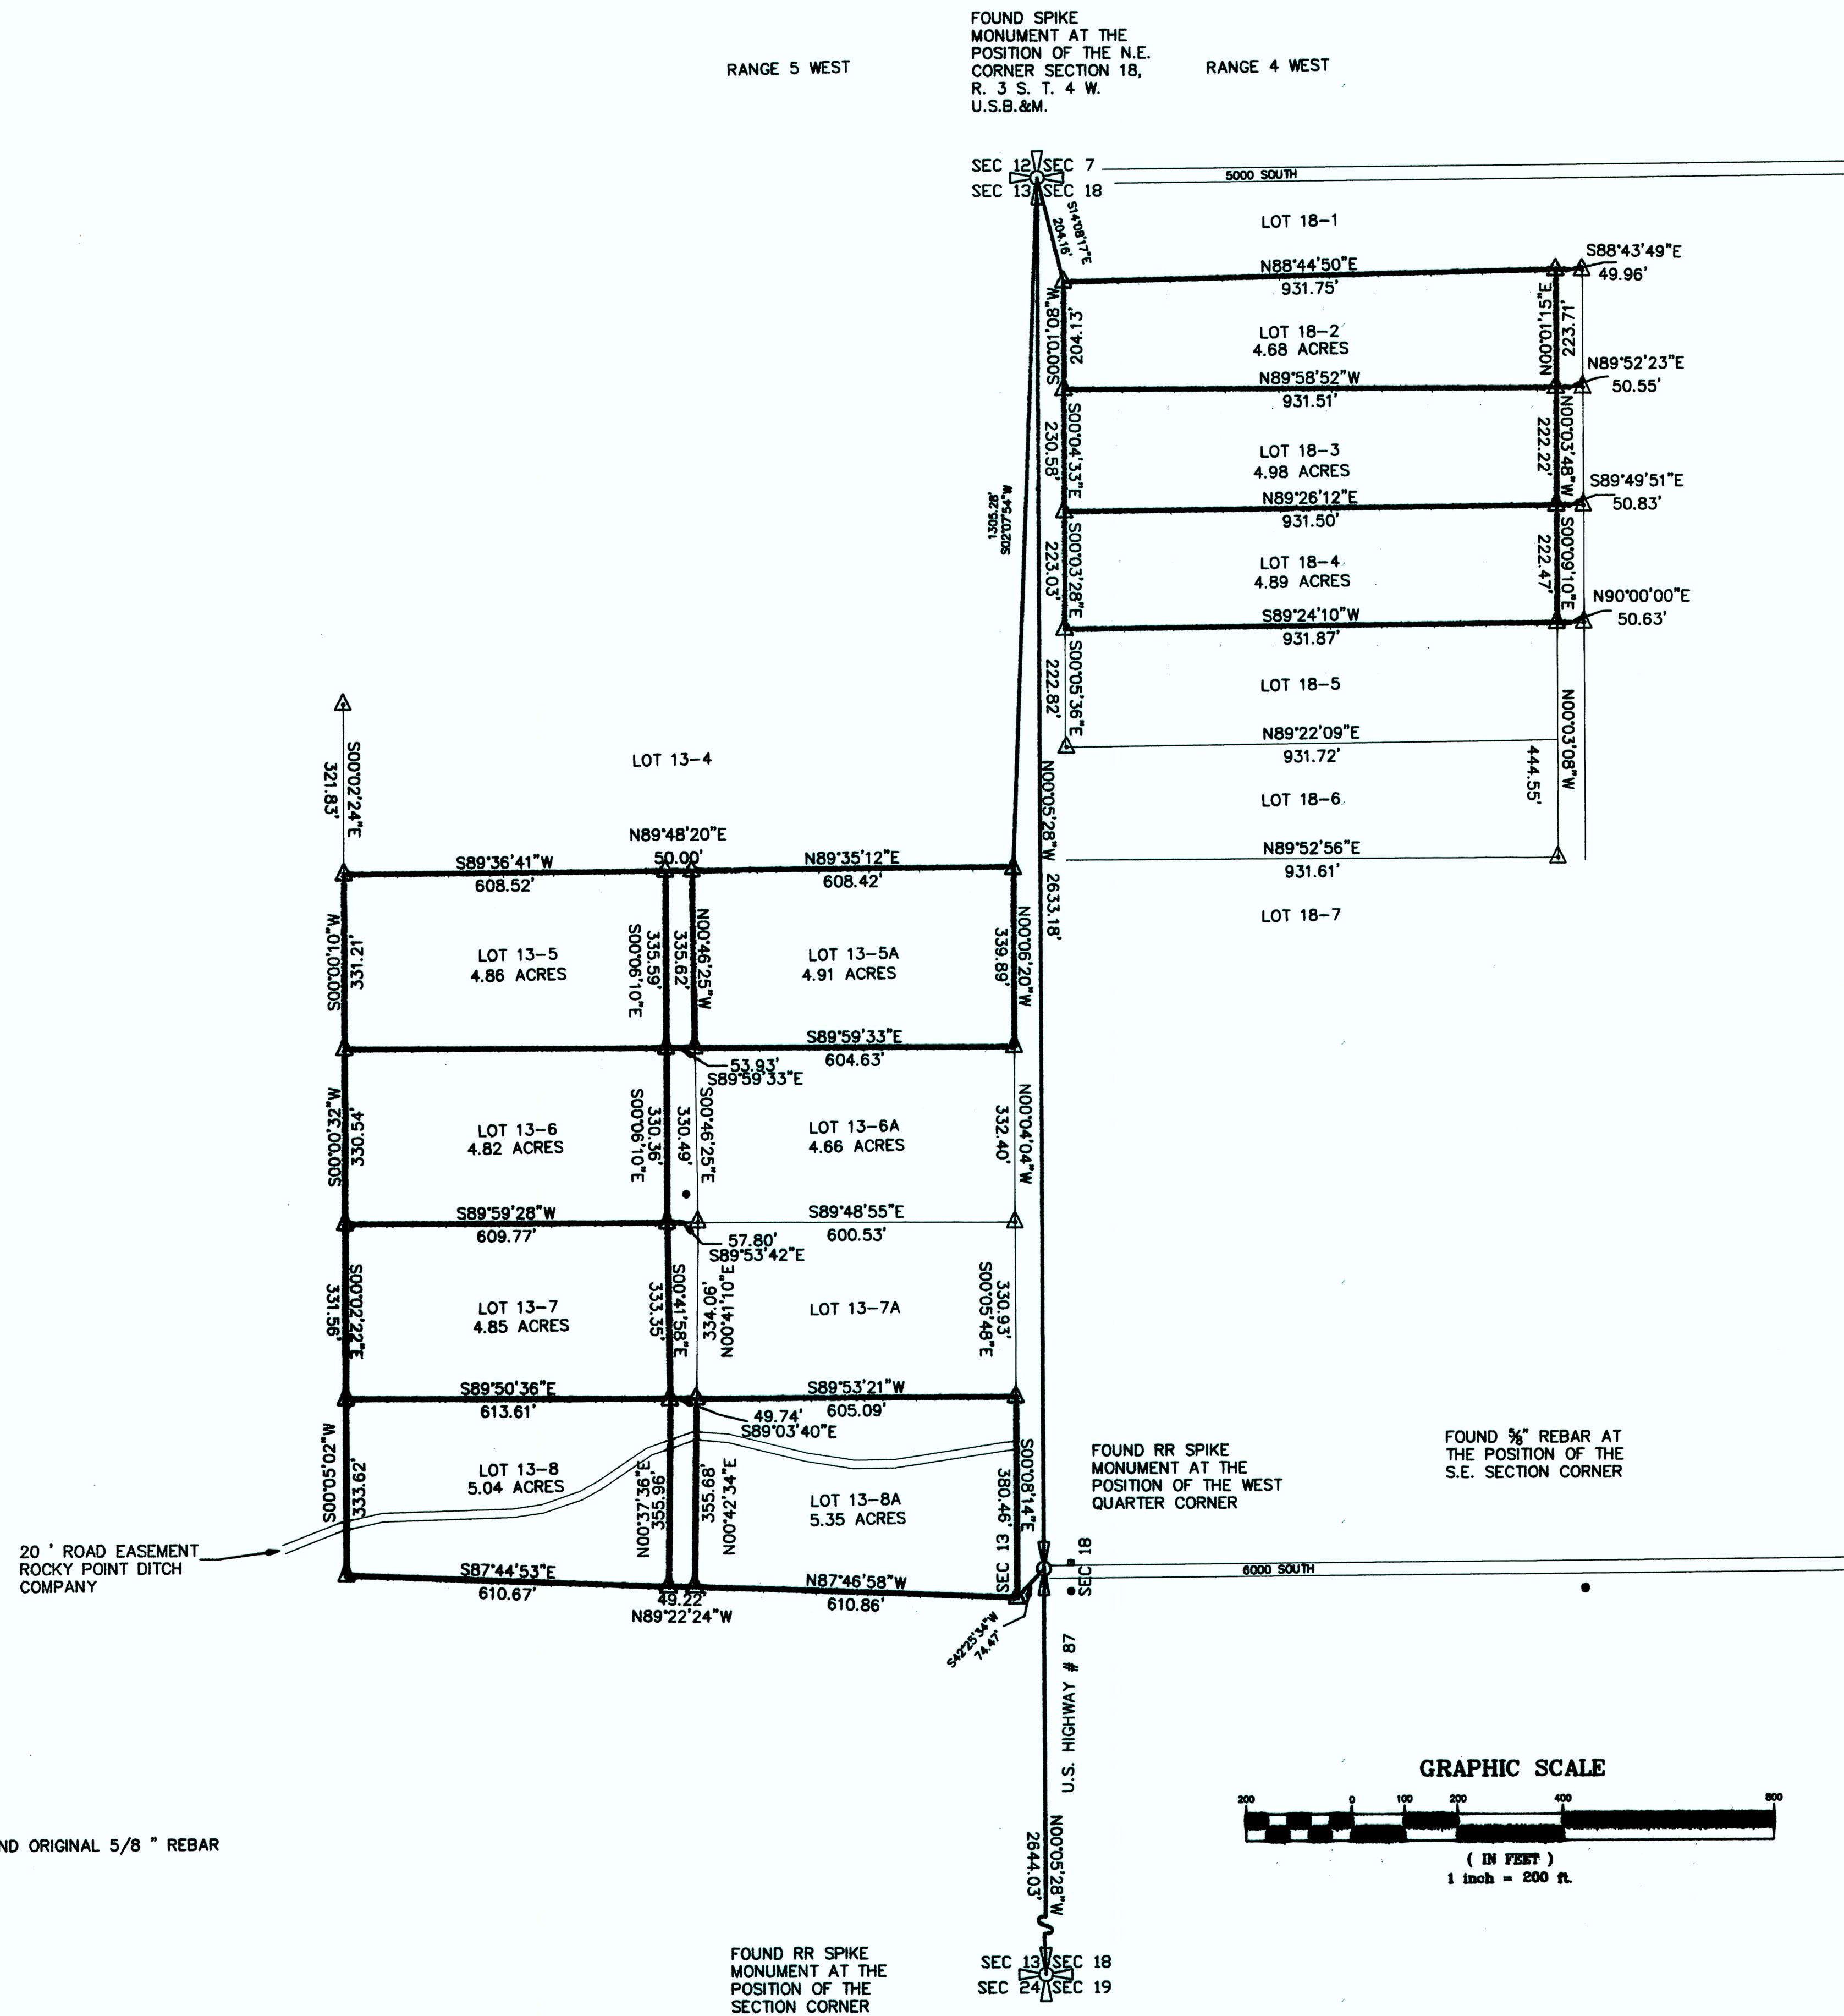

PROPERTY SURVEY FOR
**JEFF & SHELLY
FABRIZIO**
SECTION 13,
TOWNSHIP 3 SOUTH
RANGE 5 WEST
LOTS 13-5, 13-5A, 13-6, 13-7, 13-8, 13-8A
UINTAH VIEW RANCHES SUBDIVISION


SECTION 18,
TOWNSHIP 3 SOUTH
RANGE 4 WEST
LOTS 18-2, 18-3, 18-4.
UINTAH VIEW RANCHES SUBDIVISION

UINTAH SPECIAL BASE &
MERIDIAN


SURVEYOR'S CERTIFICATE

This is to certify that I have surveyed the parcel of land shown on this plat, and that the monuments indicated were found or set during said survey, and that this plat accurately represents said survey to the best of my knowledge.

Rodney N. Rowley, Registered Land Surveyor,
Certificate No. 5561198, (Utah)

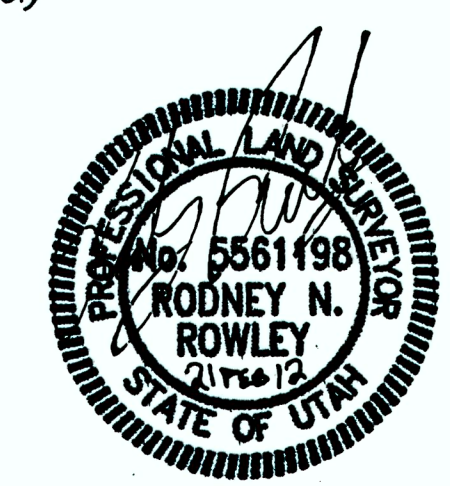

NARRATIVE
THIS SURVEY WAS PERFORMED AT THE REQUEST OF JEFF FABRIZIO FOR THE PURPOSE OF LOCATING PARCELS SHOWN ON PLAT.

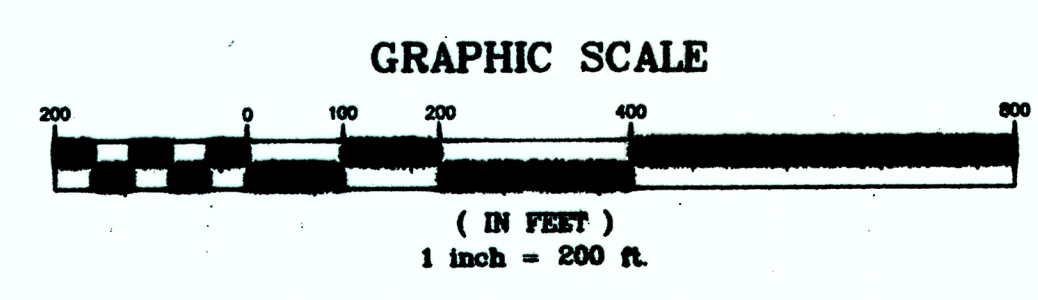

RNR SURVEYING INC.
P.O. Box 250
Duchesne, Utah 84021
435-823-5556 435-738-2607

County Surveyor's File # 2537

DRAWN BY:	RR
SCALE:	1" = 200'
DATE:	20 JUN 2007
JOB NUMBER	2006-79