


**PROPOSED PIPELINE
RIGHT-OF-WAY
ON FEE LANDS
(For the 4-13-3-4WH Well Pad)**


Located in the South 1/2 of
Section 12, T3S, R4W, U.S.B.&M.
Duchesne County, Utah

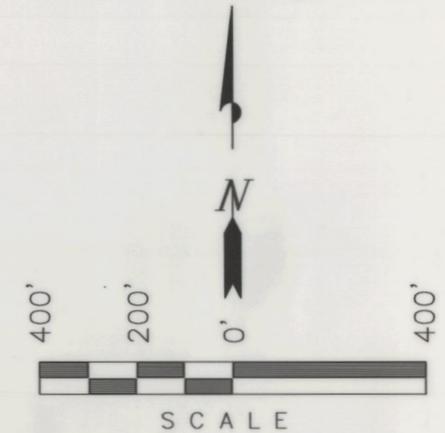

**TOTAL RIGHT-OF-WAY LENGTH
ON ALPINE PARTNERS = 3,504.94'**

CERTIFICATE

THIS IS TO CERTIFY THAT THE ABOVE PLAT WAS
PREPARED FROM FIELD NOTES OF ACTUAL SURVEYS
MADE BY ME OR UNDER MY SUPERVISION AND THAT
THE SAME ARE TRUE AND CORRECT TO THE BEST
OF MY KNOWLEDGE AND BELIEF.

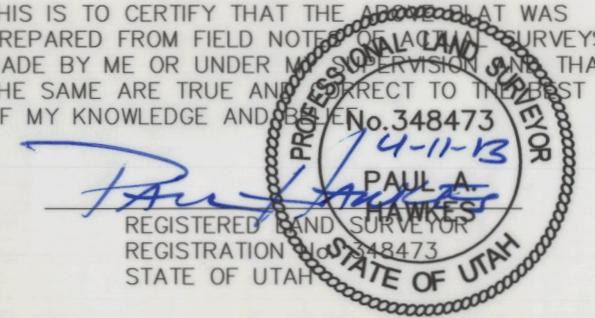

SURVEYED BY: S.V.

DRAWN BY: L.K.

DATE: 04-19-12

SCALE: 1" = 400'

DWG #: 12-0301

Tri State
Land Surveying, Inc.
(435) 781-2501
180 NORTH VERNAL AVE. - VERNAL, UTAH 84078

REVISED: 04-08-13 L.K. RE-ROUTED PIPELINE AND UPDATED STATIONING
REVISED: 11-21-12 L.K. PAD MOVED BACK TO ORIGINAL LOCATION
REVISED: 10-31-12 L.K. ENLARGED PAD AND TIED THE PIPELINE INTO THE 1-13-3-4WH PIPELINE
REVISED: 10-23-12 L.K. PAD MOVED AND ROTATED, PIPELINE RE-ROUTE
REVISED: 09-13-12 L.K. PAD MOVED AND ROTATED

PIPELINE RIGHT-OF-WAY DESCRIPTION



A 30' WIDE RIGHT-OF-WAY LOCATED IN THE SOUTH 1/2 OF SECTION 12, T3S, R4W, U.S.B.&M. THE WIDTH OF SAID RIGHT-OF-WAY BEING 15' ON EACH SIDE OF THE CENTERLINE. THE CENTERLINE OF SAID RIGHT-OF-WAY BEING MORE PARTICULARLY DESCRIBED AS FOLLOWS:

BEGINNING AT A POINT IN THE SE 1/4 SW 1/4 OF SECTION 12, T3S, R4W, U.S.B.&M. WHICH BEARS N80°36'06"W 1237.22' FROM THE SOUTH 1/4 CORNER OF SAID SECTION 12, THENCE N70°34'52"E 254.03'; THENCE N87°36'25"E 444.13'; THENCE S62°43'06"E 84.61'; THENCE N59°31'01"E 2722.17' TO A POINT IN THE NE 1/4 SE 1/4 OF SAID SECTION 12 WHICH BEARS N25°18'25"W 1782.19' FROM THE SOUTHEAST CORNER OF SAID SECTION 12. THE SIDE LINES OF SAID DESCRIBED RIGHT-OF-WAY BEING SHORTENED OR ELONGATED TO MEET THE GRANTOR'S PROPERTY LINES. BASIS OF BEARINGS IS THE SOUTH LINE OF THE SE 1/4 OF SAID SECTION 12 WHICH IS TAKEN FROM GLOBAL POSITIONING SATELLITE OBSERVATIONS TO BEAR N89°13'13"E A MEASURED DISTANCE OF 2645.88'. CONTAINS 2.414 ACRES MORE OR LESS.

CORNER TIE NOTE:
Beginning Sta. 1+55.34 bears N80°36'06"W 1237.22' from the South 1/4 Corner of Section 12.

BEGINNING OF PROPOSED PIPELINE RIGHT-OF-WAY STA. 1+55.34 (At Surface Use Area)

CORNER TIE NOTE:
End Sta. 36+60.28 bears N25°18'25"W 1782.19' from the Southeast Corner of Section 12.

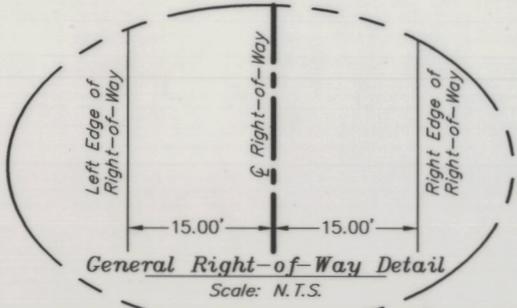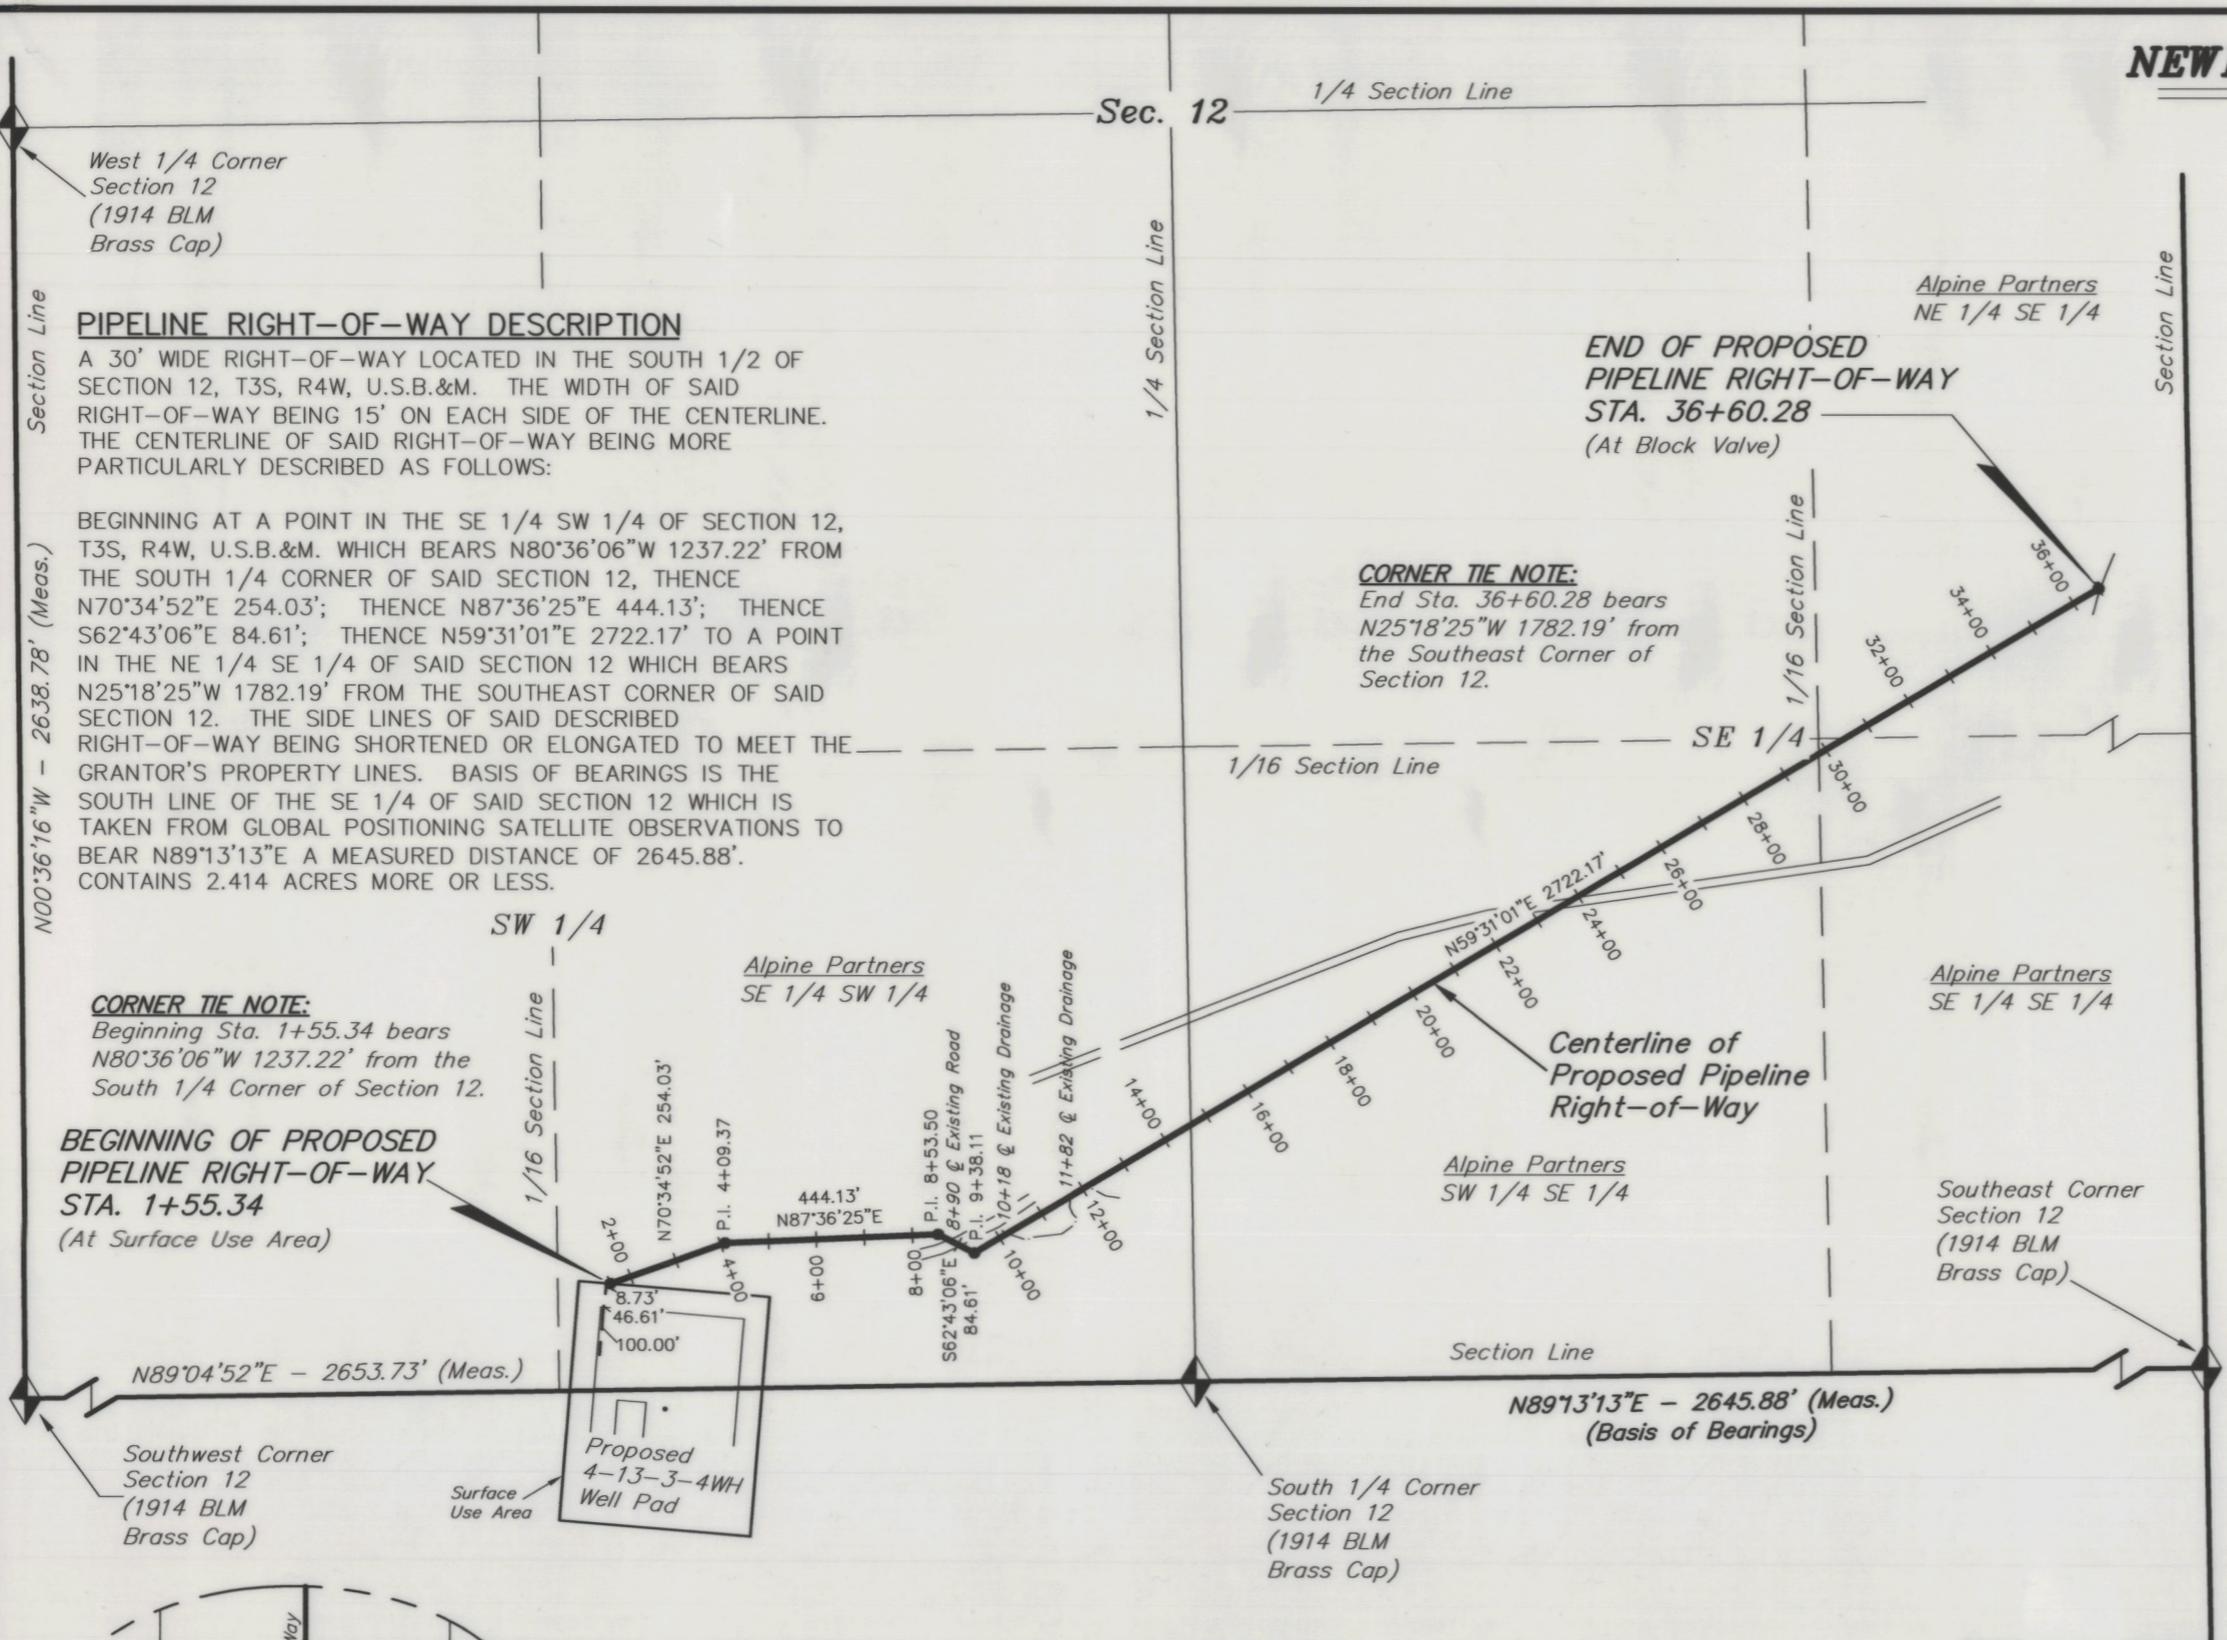

County Surveyor File # 2776

FILE: \\LEWIS\drawings\NEWFIELD 2013\7-33-3-3W V2 (01-22-13)\dwg\ROAD ROW.dwg