




**NEWFIELD EXPLORATION COMPANY**

**PROPOSED PIPELINE  
RIGHT-OF-WAY  
ON FEE LANDS  
(For the 2-25-3-4 Pad)**

Located in the NE 1/4 of  
Section 25, T3S, R4W, U.S.B.&M.  
Duchesne County, Utah

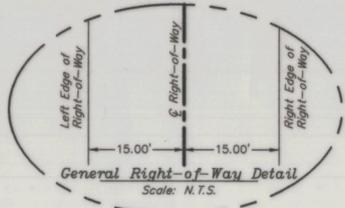

**TOTAL RIGHT-OF-WAY LENGTH  
ON RETZKE TRUST = 744.77'**

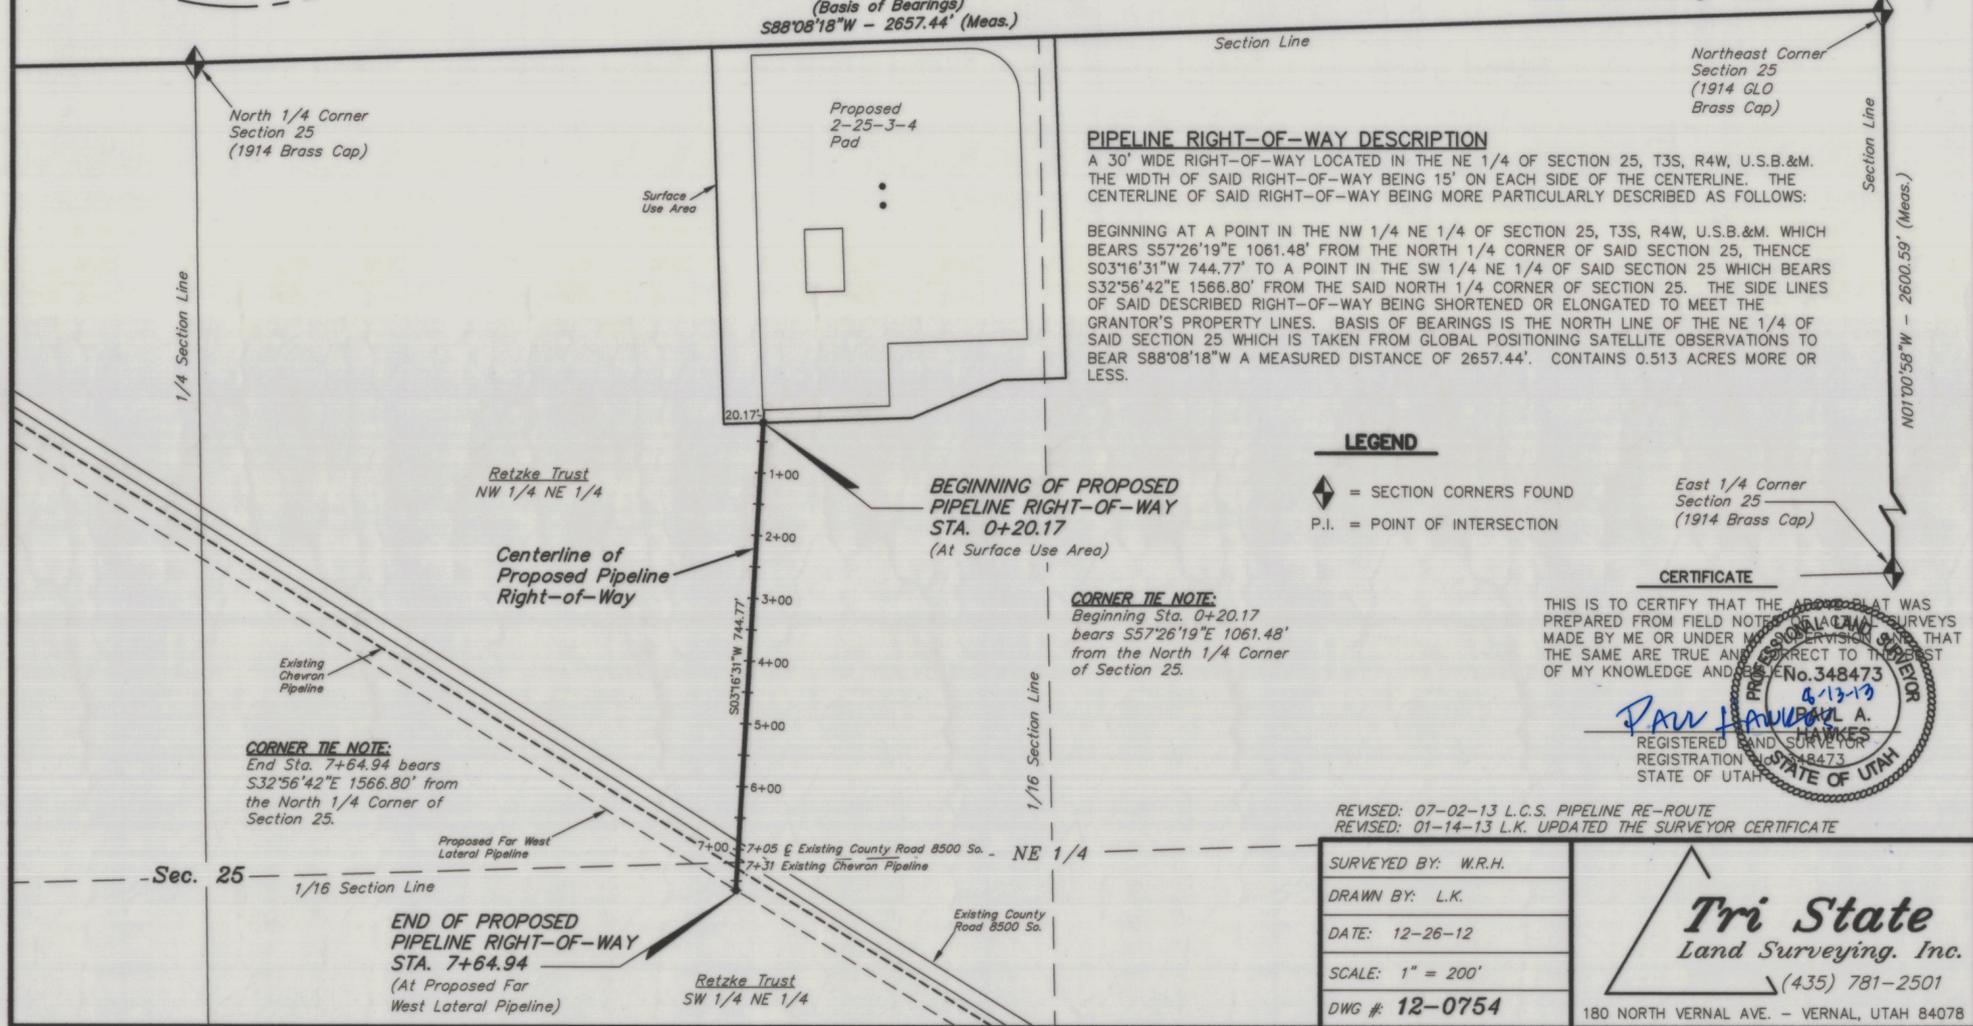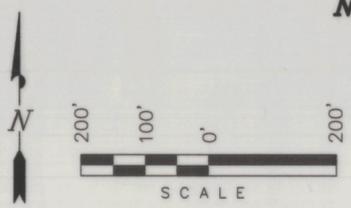

**PIPELINE RIGHT-OF-WAY DESCRIPTION**

A 30' WIDE RIGHT-OF-WAY LOCATED IN THE NE 1/4 OF SECTION 25, T3S, R4W, U.S.B.&M. THE WIDTH OF SAID RIGHT-OF-WAY BEING 15' ON EACH SIDE OF THE CENTERLINE. THE CENTERLINE OF SAID RIGHT-OF-WAY BEING MORE PARTICULARLY DESCRIBED AS FOLLOWS:

BEGINNING AT A POINT IN THE NW 1/4 NE 1/4 OF SECTION 25, T3S, R4W, U.S.B.&M. WHICH BEARS S57°26'19"E 1061.48' FROM THE NORTH 1/4 CORNER OF SAID SECTION 25, THENCE S03°16'31"W 744.77' TO A POINT IN THE SW 1/4 NE 1/4 OF SAID SECTION 25 WHICH BEARS S32°56'42"E 1566.80' FROM THE SAID NORTH 1/4 CORNER OF SECTION 25. THE SIDE LINES OF SAID DESCRIBED RIGHT-OF-WAY BEING SHORTENED OR ELONGATED TO MEET THE GRANTOR'S PROPERTY LINES. BASIS OF BEARINGS IS THE NORTH LINE OF THE NE 1/4 OF SAID SECTION 25 WHICH IS TAKEN FROM GLOBAL POSITIONING SATELLITE OBSERVATIONS TO BEAR S88°08'18"W A MEASURED DISTANCE OF 2657.44'. CONTAINS 0.513 ACRES MORE OR LESS.

**LEGEND**

- ◆ = SECTION CORNERS FOUND
- P.I. = POINT OF INTERSECTION

**CERTIFICATE**

THIS IS TO CERTIFY THAT THE ABOVE PLAT WAS PREPARED FROM FIELD NOTES OF SURVEYS MADE BY ME OR UNDER MY SUPERVISION AND THAT THE SAME ARE TRUE AND CORRECT TO THE BEST OF MY KNOWLEDGE AND BELIEF.




REVISED: 07-02-13 L.C.S. PIPELINE RE-ROUTE  
REVISED: 01-14-13 L.K. UPDATED THE SURVEYOR CERTIFICATE

SURVEYED BY:	W.R.H.
DRAWN BY:	L.K.
DATE:	12-26-12
SCALE:	1" = 200'
DWG #:	12-0754

**Tri State  
Land Surveying, Inc.**  
(435) 781-2501  
180 NORTH VERNAL AVE. - VERNAL, UTAH 84078

**SURFACE USE AREA DESCRIPTION**


BEGINNING AT A POINT ON THE NORTH LINE OF THE NE 1/4 OF SECTION 25, T3S, R4W, U.S.B.&M. WHICH BEARS N88°08'18"E 813.53' FROM THE NORTH 1/4 CORNER OF SAID SECTION 25, THENCE N88°08'18"E 540.00' ALONG THE SAID NORTH LINE OF THE NE 1/4 OF SAID SECTION 25, THENCE S01°51'17"E 543.93'; THENCE S88°08'43"W 100.00'; THENCE S66°50'12"W 154.29'; THENCE S88°08'43"W 296.26'; THENCE N01°51'17"W 600.00' TO THE POINT OF BEGINNING. BASIS OF BEARINGS IS THE SAID NORTH LINE OF THE NE 1/4 OF SECTION 25 WHICH IS TAKEN FROM GLOBAL POSITIONING SATELLITE OBSERVATIONS TO BEAR S88°08'18"W A MEASURED DISTANCE OF 2657.44'. CONTAINS 7.217 ACRES MORE OR LESS.

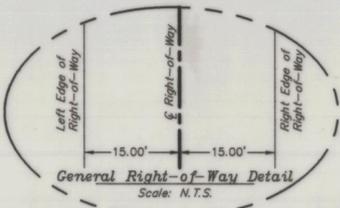

**NEWFIELD EXPLORATION COMPANY**

**PROPOSED ROAD RIGHT-OF-WAY  
& SURFACE USE AREA  
ON FEE LANDS  
(For the 2-25-3-4 Pad)**

Located in the NE 1/4 of  
Section 25, T3S, R4W, U.S.B.&M.  
Duchesne County, Utah

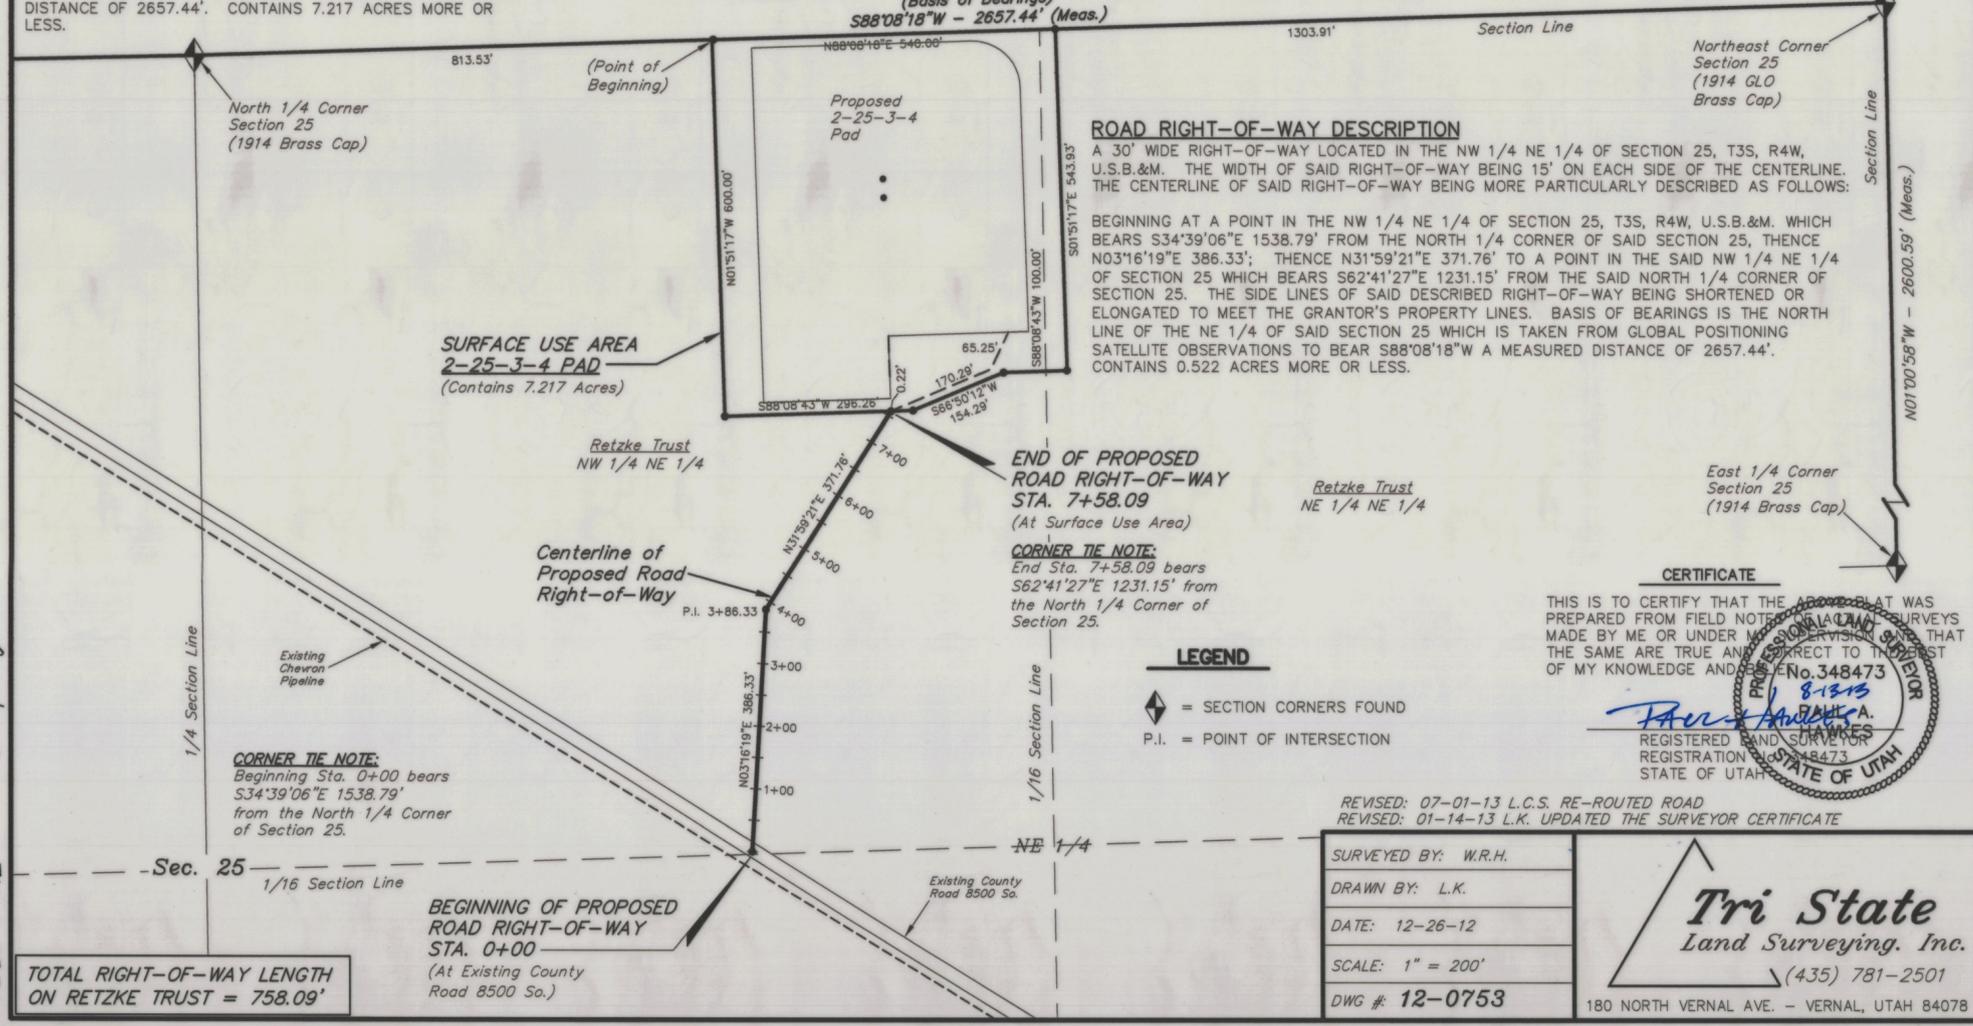

**ROAD RIGHT-OF-WAY DESCRIPTION**

A 30' WIDE RIGHT-OF-WAY LOCATED IN THE NW 1/4 NE 1/4 OF SECTION 25, T3S, R4W, U.S.B.&M. THE WIDTH OF SAID RIGHT-OF-WAY BEING 15' ON EACH SIDE OF THE CENTERLINE. THE CENTERLINE OF SAID RIGHT-OF-WAY BEING MORE PARTICULARLY DESCRIBED AS FOLLOWS:

BEGINNING AT A POINT IN THE NW 1/4 NE 1/4 OF SECTION 25, T3S, R4W, U.S.B.&M. WHICH BEARS S34°39'06"E 1538.79' FROM THE NORTH 1/4 CORNER OF SAID SECTION 25, THENCE N03°16'19"E 386.33'; THENCE N31°59'21"E 371.76' TO A POINT IN THE SAID NW 1/4 NE 1/4 OF SECTION 25 WHICH BEARS S62°41'27"E 1231.15' FROM THE SAID NORTH 1/4 CORNER OF SECTION 25. THE SIDE LINES OF SAID DESCRIBED RIGHT-OF-WAY BEING SHORTENED OR ELONGATED TO MEET THE GRANTOR'S PROPERTY LINES. BASIS OF BEARINGS IS THE NORTH LINE OF THE NE 1/4 OF SAID SECTION 25 WHICH IS TAKEN FROM GLOBAL POSITIONING SATELLITE OBSERVATIONS TO BEAR S88°08'18"W A MEASURED DISTANCE OF 2657.44'. CONTAINS 0.522 ACRES MORE OR LESS.

**LEGEND**

- ◆ = SECTION CORNERS FOUND
- P.I. = POINT OF INTERSECTION

**CERTIFICATE**

THIS IS TO CERTIFY THAT THE ABOVE PLAT WAS PREPARED FROM FIELD NOTES OF SURVEYS MADE BY ME OR UNDER MY SUPERVISION AND THAT THE SAME ARE TRUE AND CORRECT TO THE BEST OF MY KNOWLEDGE AND BELIEF.



REVISED: 07-01-13 L.C.S. RE-ROUTED ROAD  
REVISED: 01-14-13 L.K. UPDATED THE SURVEYOR CERTIFICATE

SURVEYED BY:	W.R.H.
DRAWN BY:	L.K.
DATE:	12-26-12
SCALE:	1" = 200'
DWG #:	12-0753

**Tri State  
Land Surveying, Inc.**  
(435) 781-2501  
180 NORTH VERNAL AVE. - VERNAL, UTAH 84078

**TOTAL RIGHT-OF-WAY LENGTH  
ON RETZKE TRUST = 758.09'**

County Surveyor File # 2830

FILE: \\LEWIS\drawings\NEWFIELD 2013\2-25-3-4 PAD V3 (06-19-13)\dwg\PIPELINE 07-01-13.dwg