


**NEWFIELD EXPLORATION COMPANY**

**PROPOSED ROAD RIGHT-OF-WAY & SURFACE USE AREA ON FEE LANDS (For the 4-2-3-4 Pad)**


Located in the NW 1/4 of Section 2, T3S, R4W, U.S.B.&M. Duchesne County, Utah

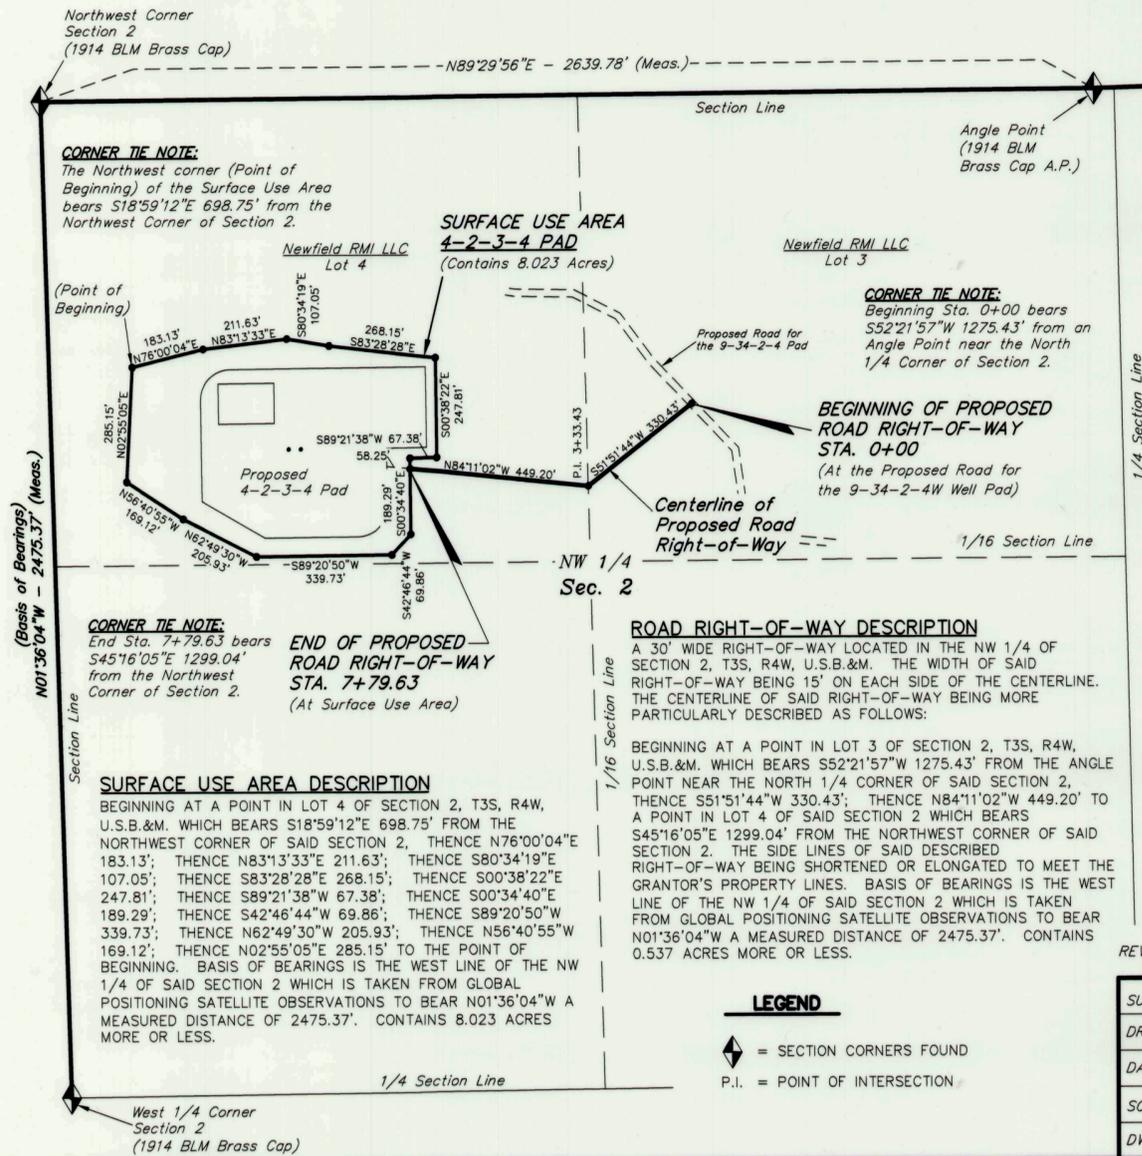

**TOTAL RIGHT-OF-WAY LENGTH ON NEWFIELD RMI LLC = 779.63'**

**CERTIFICATE**

THIS IS TO CERTIFY THAT THE ABOVE PLAT WAS PREPARED FROM FIELD NOTES AND SURVEYS MADE BY ME OR UNDER MY SUPERVISION AND THAT THE SAME ARE TRUE AND CORRECT TO THE BEST OF MY KNOWLEDGE AND BELIEF.

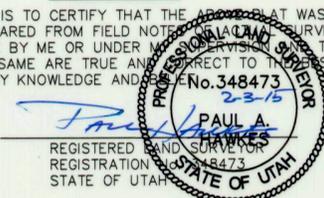

REVISED: 04-08-14 L.K. ADDED LARGER PAD, UPDATED ROAD ALIGNMENT PROPERTY OWNER AND BROUGHT TO CURRENT STANDARD


SURVEYED BY:	K.S.
DRAWN BY:	M.W.
DATE:	06-28-12
SCALE:	1" = 300'
DWG #:	12-0453

**Tri State Land Surveying, Inc.**  
(435) 781-2501  
180 NORTH VERNAL AVE. - VERNAL, UTAH 84078



**NEWFIELD EXPLORATION COMPANY**

**PROPOSED PIPELINE RIGHT-OF-WAY ON FEE LANDS (For the 4-2-3-4 Pad)**

Located in the NW 1/4 of Section 2, T3S, R4W, U.S.B.&M. Duchesne County, Utah

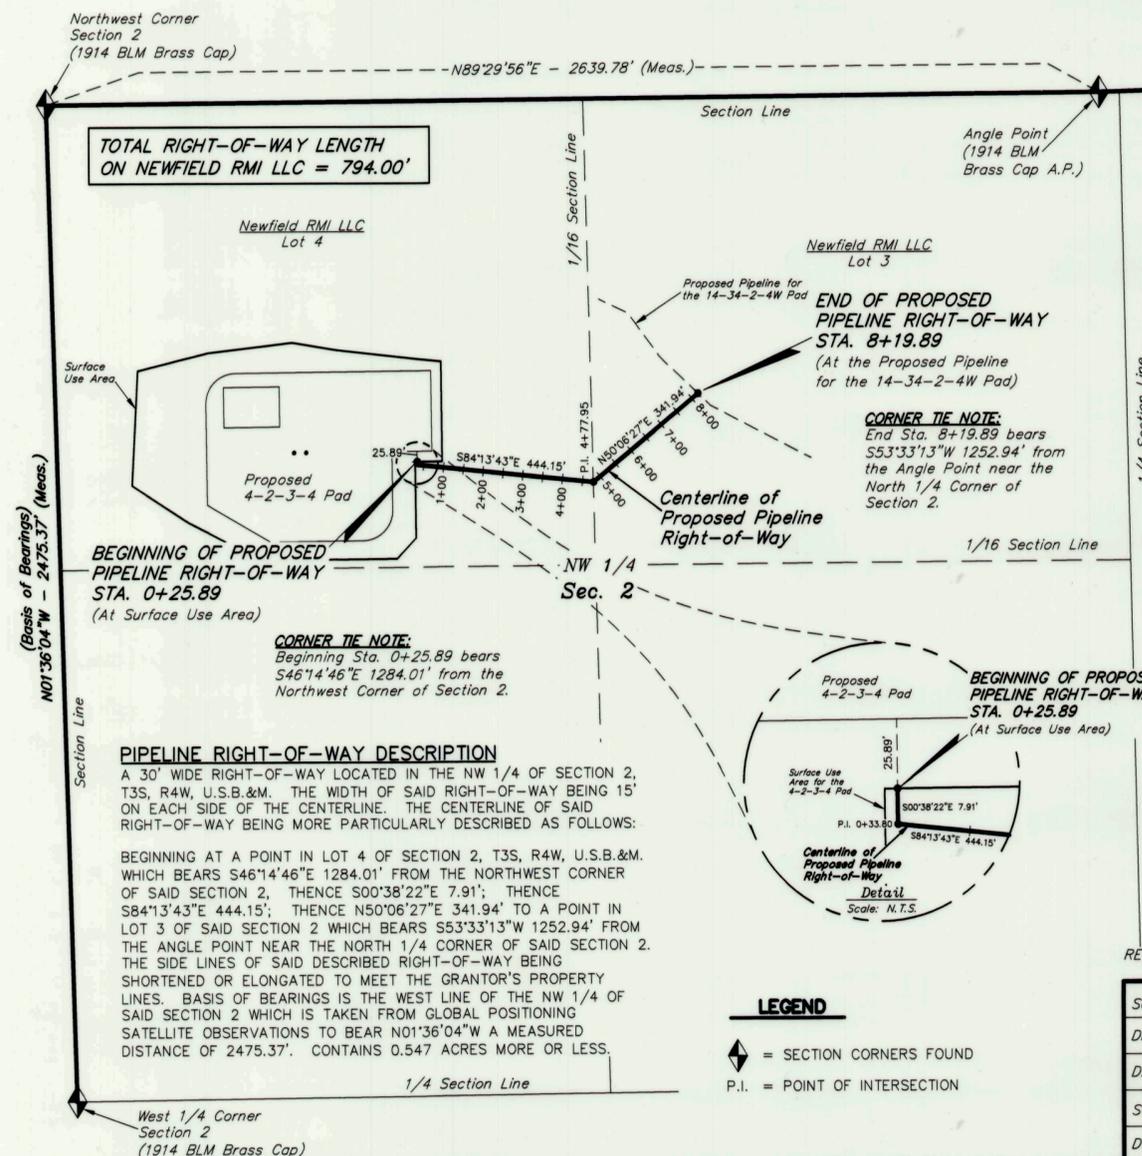


**TOTAL RIGHT-OF-WAY LENGTH ON NEWFIELD RMI LLC = 794.00'**

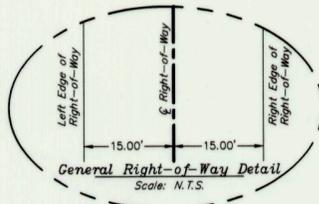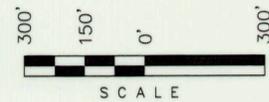

**CERTIFICATE**

THIS IS TO CERTIFY THAT THE ABOVE PLAT WAS PREPARED FROM FIELD NOTES AND SURVEYS MADE BY ME OR UNDER MY SUPERVISION AND THAT THE SAME ARE TRUE AND CORRECT TO THE BEST OF MY KNOWLEDGE AND BELIEF.

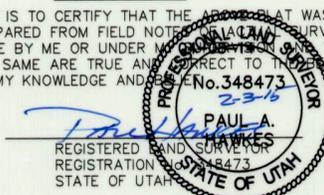

REVISED: 04-08-14 L.K. ADDED LARGER PAD, UPDATED PIPELINE ALIGNMENT PROPERTY OWNER AND BROUGHT TO CURRENT STANDARD

SURVEYED BY:	K.S.
DRAWN BY:	M.W.
DATE:	06-28-12
SCALE:	1" = 300'
DWG #:	12-0454

**Tri State Land Surveying, Inc.**  
(435) 781-2501  
180 NORTH VERNAL AVE. - VERNAL, UTAH 84078