

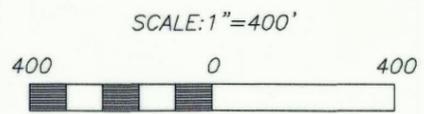


PIPELINE "AS-BUILT" SURVEY FOR
KINDER MORGAN ALTAMONT, LLC.
MOON 3-15C4
 SECTION 15, T3S, R4W, U.S.B.&M.
 DUCHESNE COUNTY, UTAH


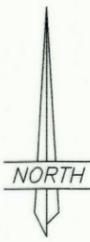


EP ENERGY E&P
 COMPANY, LLC.
 MOON 3-15C4

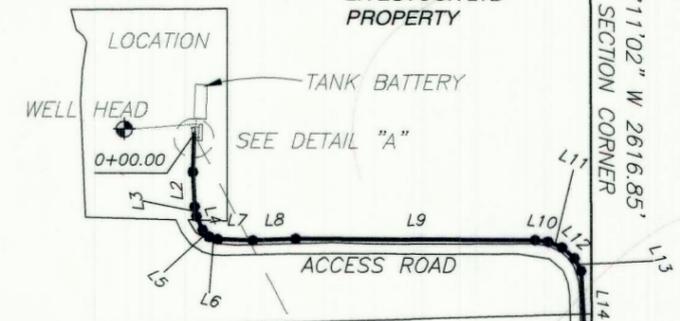

BEGINNING PIPELINE STA. 0+00.0
 LAT: 40°13'32.86382" N
 LONG: 110°18'57.54359" W } NAD83

LINE	BEARING	DISTANCE	LINE	BEARING	DISTANCE
L1	S 02°00'59" W	83.56'	L17	S 00°22'54" E	110.63'
L2	S 02°59'04" E	76.77'	L18	S 00°14'20" E	581.49'
L3	S 10°56'13" E	21.59'	L19	S 01°49'43" E	136.85'
L4	S 24°12'11" E	33.45'	L20	S 05°53'47" W	39.80'
L5	S 42°42'43" E	20.88'	L21	S 18°52'06" W	28.56'
L6	S 75°08'04" E	19.93'	L22	S 33°47'59" W	51.28'
L7	S 88°08'44" E	77.04'	L23	S 40°30'12" W	317.03'
L8	N 87°53'21" E	93.12'	L24	S 39°51'20" W	679.67'
L9	S 89°55'03" E	524.94'	L25	S 40°31'37" W	242.15'
L10	S 82°51'36" E	28.83'	L26	S 39°27'30" W	163.86'
L11	S 67°12'44" E	33.30'	L27	S 22°48'49" W	38.99'
L12	S 49°17'04" E	35.72'	L28	S 14°06'42" W	107.74'
L13	S 26°32'23" E	31.25'	L29	S 11°27'39" W	178.14'
L14	S 03°30'59" E	150.40'	L30	S 09°28'35" W	197.42'
L15	S 00°45'27" E	143.24'	L31	S 02°47'56" W	26.60'
L16	S 00°39'14" W	223.84'	L32	S 53°57'46" E	2.16'

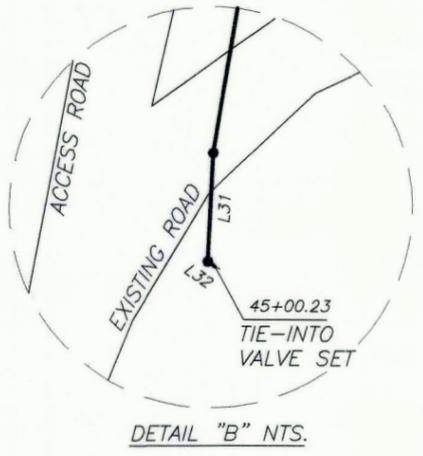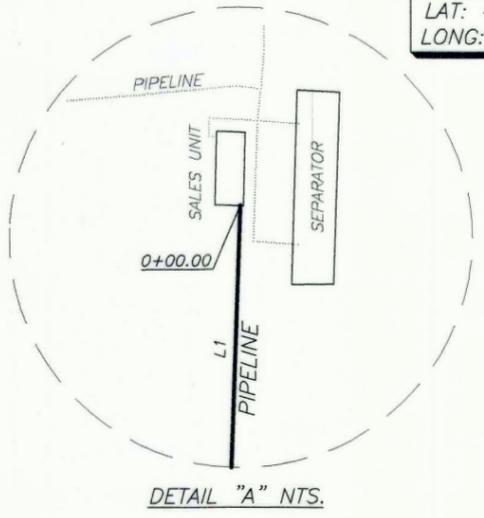

ENDING PIPELINE STA. 45+00.23
 LAT: 40°12'59.61115" N
 LONG: 110°19'00.02686" W } NAD83


PAUL FITZGERALD
 PROPERTY

CHARLES EPLEY
 PROPERTY

FOUND G.L.O.
 MONUMENT AT
 QUARTER CORNER

SURVEYOR'S CERTIFICATE

This is to certify that this plat was prepared from the field notes and electronic data collector files of an actual survey made by me, or under my personal supervision, of the pipeline shown hereon, and that this plat accurately represents said survey to the best of my knowledge.

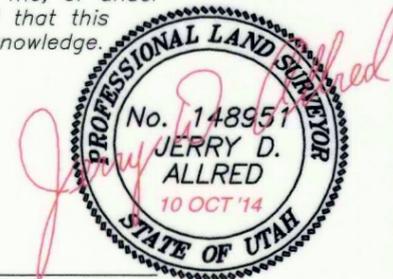


THIS SURVEY WAS PERFORMED USING GLOBAL POSITIONING SYSTEM PROCEDURES AND EQUIPMENT

THE BASIS OF BEARINGS IS GEODETIC NORTH DERIVED FROM G.P.S. OBSERVATIONS AT THE SECTION CORNER LOCATED AT LAT. 40°15'22.90258"N AND LONG. 110°23'21.19760"W USING THE UTAH STATE G.P.S. VIRTUAL REFERENCE STATION CONTROL NETWORK MAINTAINED AND OPERATED BY THE AUTOMATED GEOGRAPHIC REFERENCE CENTER

JERRY D. ALLRED, PROFESSIONAL LAND SURVEYOR,
 CERTIFICATE NO. 148951 (UTAH)

COUNTY SURVEYOR'S FILE NUMBER

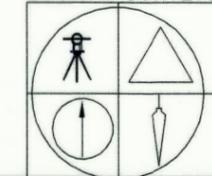

JERRY D. ALLRED AND ASSOCIATES
 SURVEYING CONSULTANTS


1235 NORTH 700 EAST--P.O. BOX 975
 DUCHESNE, UTAH 84021
 (435) 738-5352

10 OCT 2014

12-121-236


County Surveyor File # 3167

PIPELINE "AS-BUILT" SURVEY FOR
EP ENERGY E&P COMPANY, LP.
FLYING DUTCHMAN 1-24C5
 SECTION 24, T3S, R5W, U.S.B.&M.
 AND
 SECTION 19, T3S, R4W, U.S.B.&M.
 DUCHESNE COUNTY, UTAH

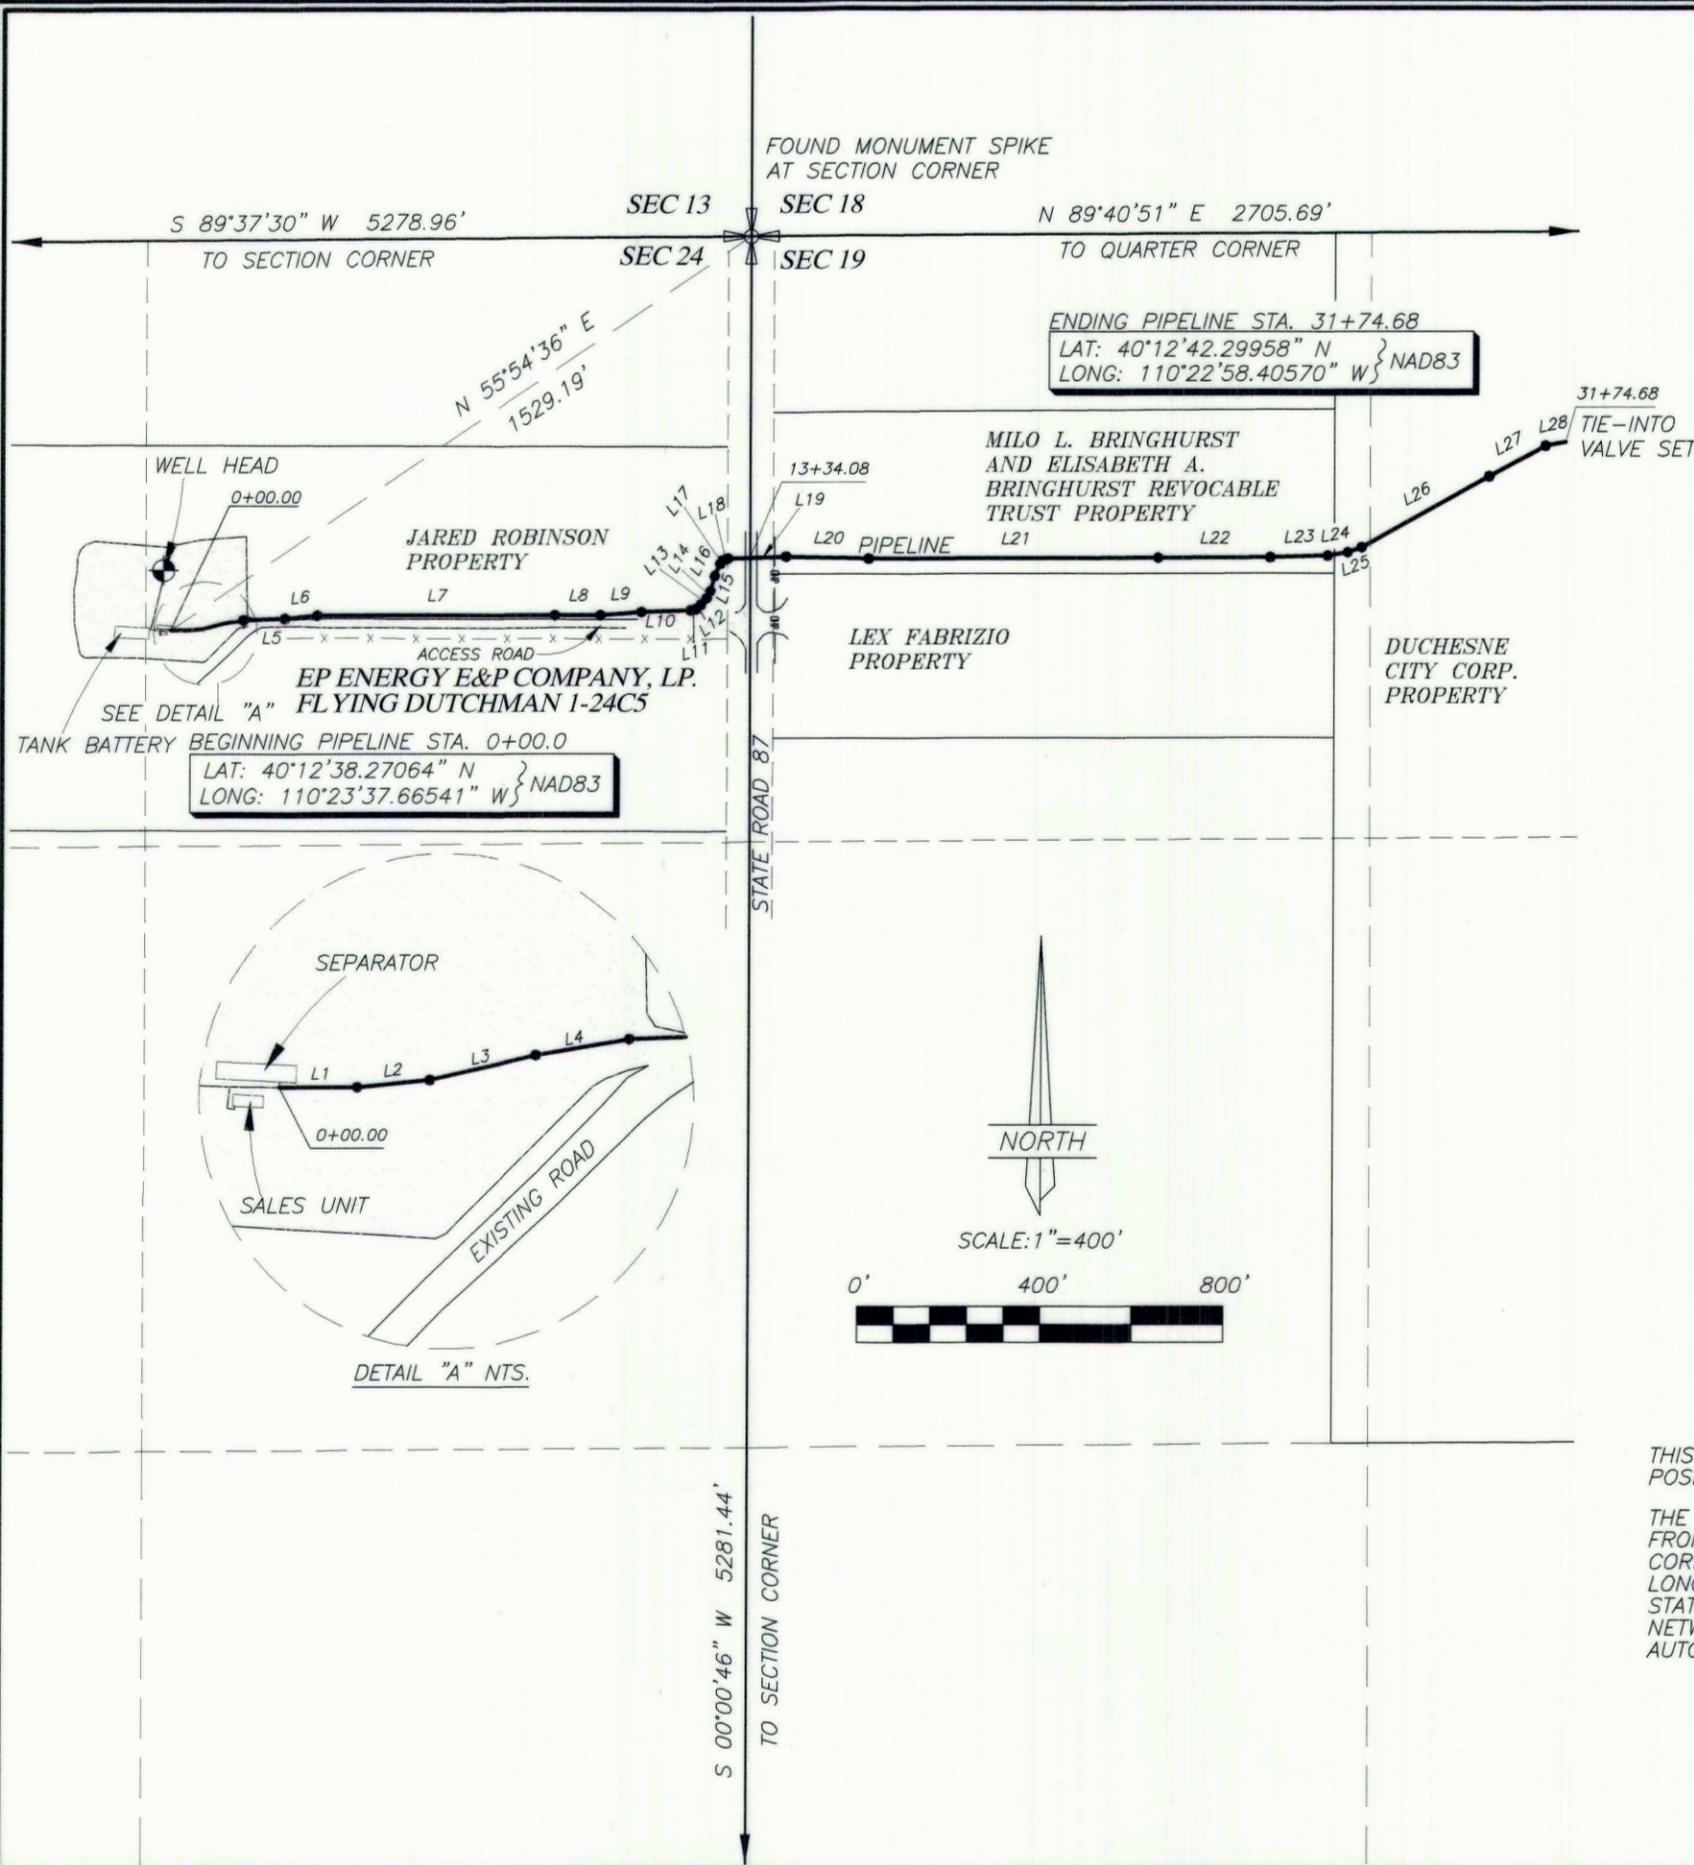

ENDING PIPELINE STA. 31+74.68
 LAT: 40°12'42.29958" N } NAD83
 LONG: 110°22'58.40570" W }


TANK BATTERY BEGINNING PIPELINE STA. 0+00.0
 LAT: 40°12'38.27064" N } NAD83
 LONG: 110°23'37.66541" W }

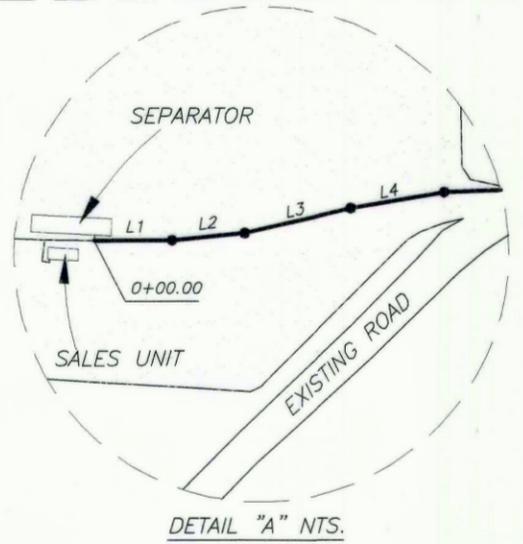

LINE	BEARING	DISTANCE	LINE	BEARING	DISTANCE
L1	N 89°57'52" E	35.49'	L15	N 16°13'17" E	33.29'
L2	N 84°27'12" E	33.06'	L16	N 25°34'08" E	29.12'
L3	N 76°49'49" E	49.62'	L17	N 37°00'30" E	9.52'
L4	N 80°20'32" E	43.01'	L18	N 67°28'36" E	11.42'
L5	N 87°59'59" E	90.77'	L19	N 88°20'32" E	127.10'
L6	N 84°26'42" E	71.09'	L20	S 88°28'50" E	179.30'
L7	N 89°58'19" E	519.04'	L21	N 89°49'58" E	633.16'
L8	S 89°40'04" E	99.70'	L22	N 89°47'51" E	244.30'
L9	N 85°21'54" E	89.32'	L23	N 88°12'10" E	124.96'
L10	N 87°58'06" E	107.02'	L24	N 80°57'05" E	44.82'
L11	N 74°10'21" E	12.83'	L25	N 69°43'07" E	32.57'
L12	N 50°29'43" E	14.15'	L26	N 61°05'58" E	318.12'
L13	N 40°30'44" E	18.84'	L27	N 61°25'16" E	139.20'
L14	N 28°24'11" E	18.04'	L28	N 79°37'13" E	45.80'

SURVEYOR'S CERTIFICATE

This is to certify that this plat was prepared from the field notes and electronic data collector files of an actual survey made by me, or under my personal supervision, of the pipeline shown hereon, and that this plat accurately represents said survey to the best of my knowledge.

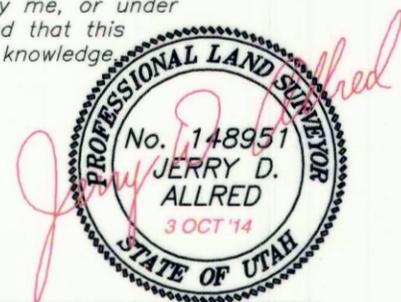

Jerry D. Allred, Professional Land Surveyor,
 Certificate 148951 (Utah)

THIS SURVEY WAS PERFORMED USING GLOBAL POSITIONING SYSTEM PROCEDURES AND EQUIPMENT

THE BASIS OF BEARINGS IS GEODETIC NORTH DERIVED FROM G.P.S. OBSERVATIONS AT THE SECTION CORNER LOCATED AT LAT. 40°15'22.90258"N AND LONG. 110°23'21.19760"W USING THE UTAH STATE G.P.S. VIRTUAL REFERENCE STATION CONTROL NETWORK MAINTAINED AND OPERATED BY THE AUTOMATED GEOGRAPHIC REFERENCE CENTER

COUNTY SURVEYOR'S FILE NUMBER 3167

JERRY D. ALLRED AND ASSOCIATES
 SURVEYING CONSULTANTS

1235 NORTH 700 EAST--P.O. BOX 975
 DUCHESNE, UTAH 84021
 (435) 738-5352