
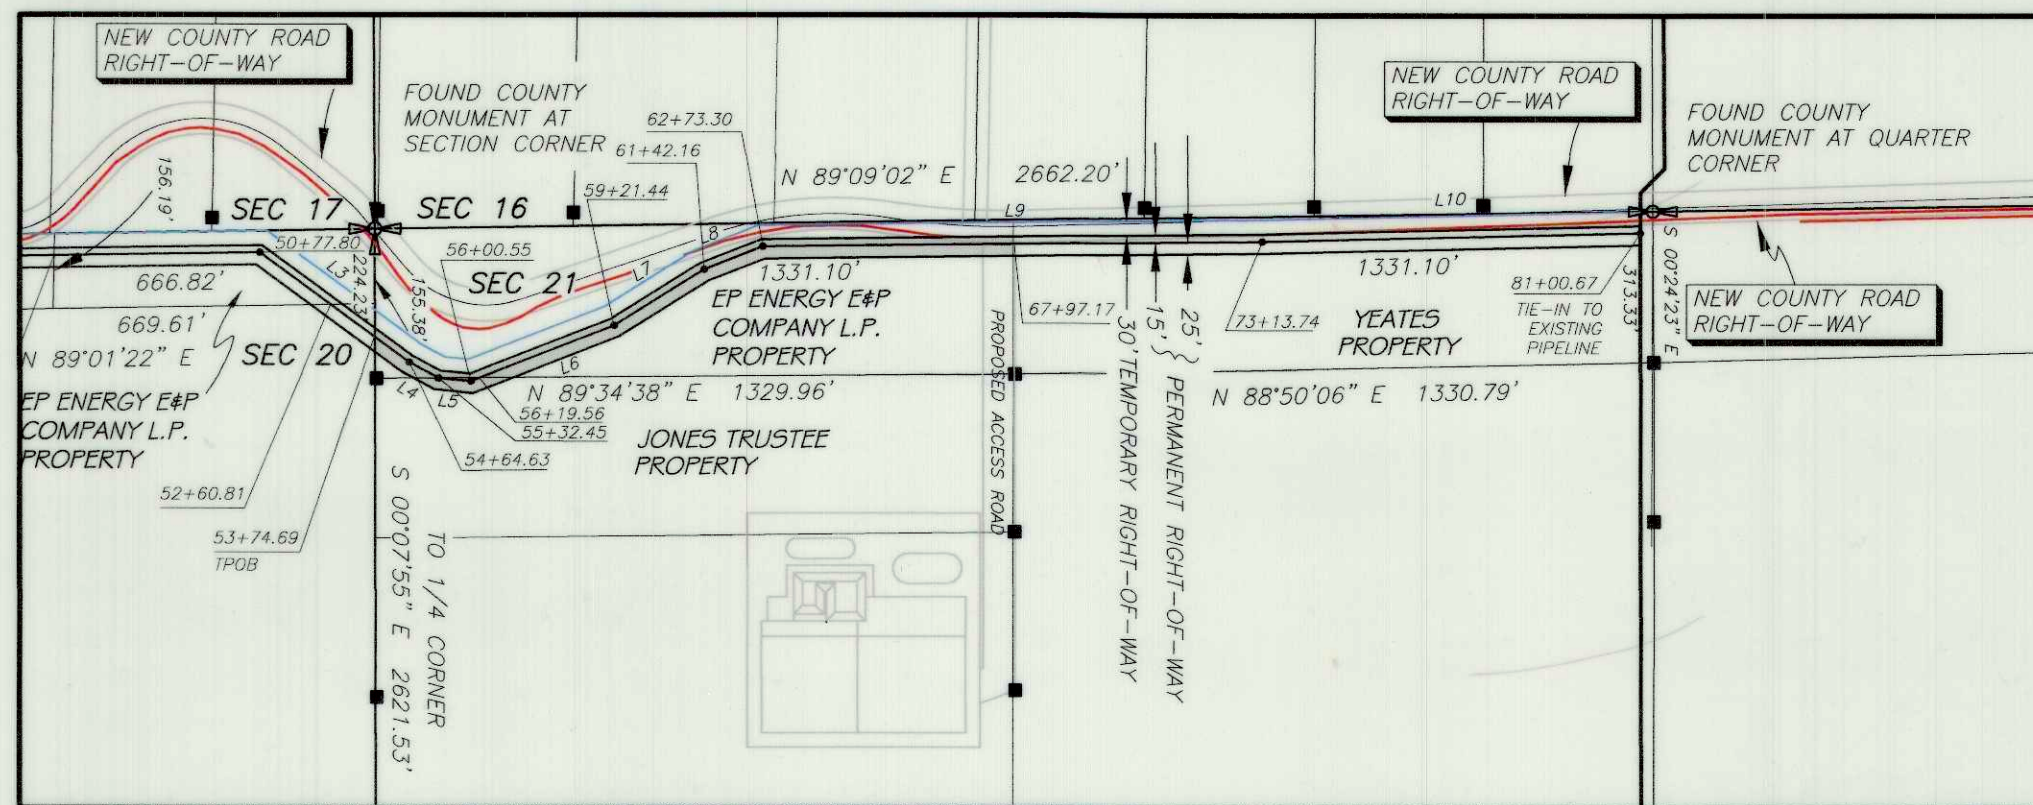


DRAWING NUMBER
3472

DRAWING NUMBER
3472

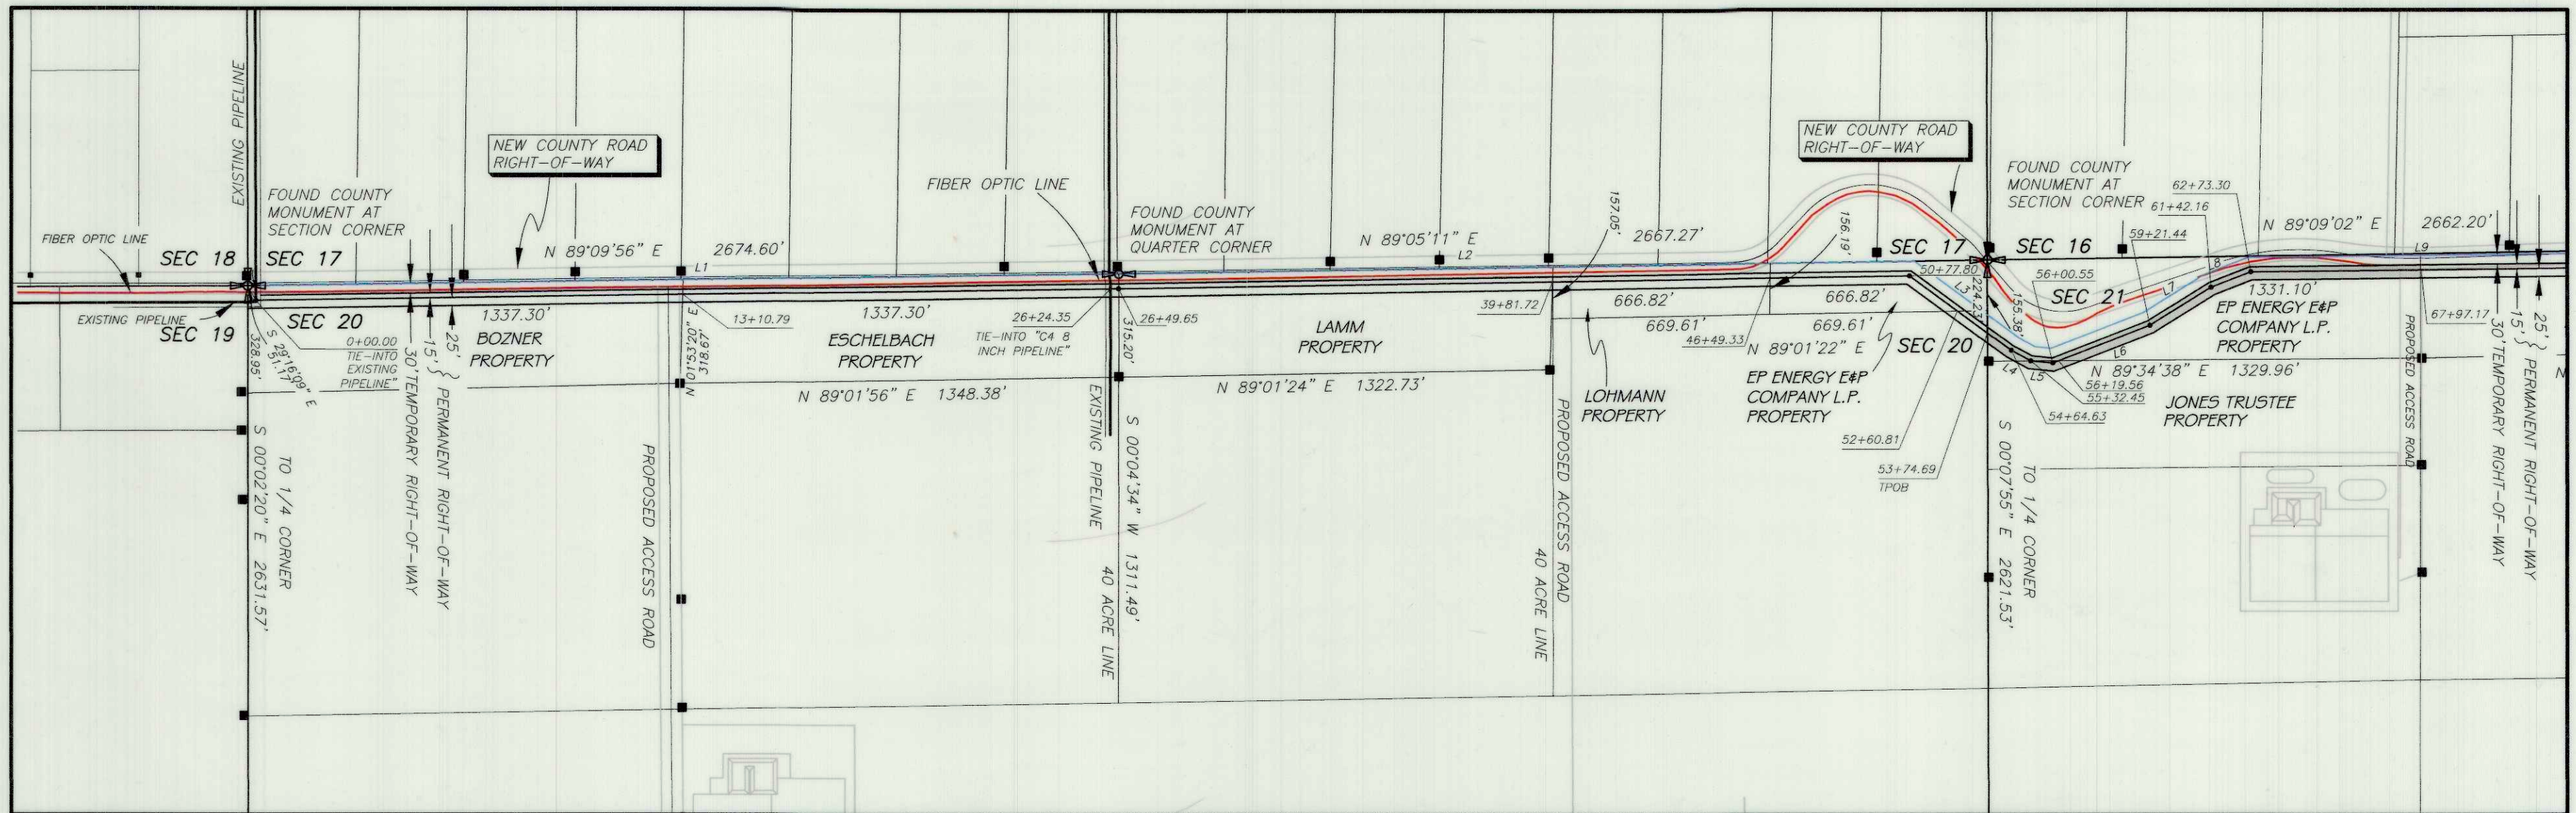


LEGEND AND NOTES

- FOUND 1/2" REBAR, USED TO DETERMINE PROPERTY LINES.
- PIPELINE P.I.

THIS SURVEY WAS PERFORMED USING GLOBAL POSITIONING SYSTEM PROCEDURES AND EQUIPMENT

THE BASIS OF BEARINGS IS GEODETIC NORTH DERIVED FROM G.P.S. OBSERVATIONS AT THE SECTION CORNER LOCATED AT LAT. 40°15'22.90258"N AND LONG. 110°23'21.19760"W USING THE UTAH STATE G.P.S. VIRTUAL REFERENCE STATION CONTROL NETWORK MAINTAINED AND OPERATED BY THE AUTOMATED GEOGRAPHIC REFERENCE CENTER

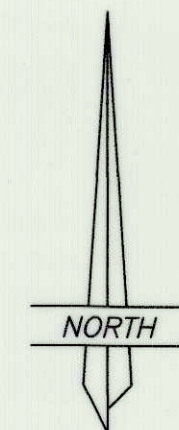

SCALE: 1"=400'



LINE TABLE

LINE	BEARING	DISTANCE
L1	N 89°09'56" E	2649.35'
L2	N 89°05'12" E	2428.45'
L3	S 53°46'56" E	386.83'
L4	S 61°27'47" E	67.82'
L5	S 84°48'46" E	68.22'
L6	N 68°53'58" E	320.77'
L7	N 58°04'21" E	220.72'
L8	N 68°40'28" E	131.14'
L9	N 89°21'57" E	1040.44'
L10	N 88°39'38" E	786.93'

PIPELINE RIGHT-OF-WAY SURVEY FOR KINDER MORGAN ALTAMONT LLC SECTION 21, TOWNSHIP 3 SOUTH, RANGE 4 WEST UINTAH SPECIAL BASE AND MERIDIAN DUCHESNE COUNTY, UTAH



RIGHT-OF-WAY DESCRIPTION

A 40 feet wide permanent right-of-way over parts of Section 21, Township 3 South, Range 4 West of the Uintah Special Base and Meridian, the width being 15 feet on the left and 25 feet on the right of the following described centerline; also a 30 feet wide temporary right-of-way running along the left side of the permanent right-of-way; said centerline of said permanent right-of-way being further described as follows:
Commencing at the Northwest Corner of said Section 21;
Thence South 00°07'55" East 224.23 feet along the West line of said Section to the TRUE POINT OF BEGINNING;
Thence South 53°46'56" East 89.94 feet;
Thence South 61°27'47" East 67.82 feet;
Thence South 84°48'46" East 68.22 feet;
Thence North 68°53'58" East 320.77 feet;
Thence North 58°04'21" East 220.72 feet;
Thence North 68°40'28" East 131.14 feet;
Thence North 89°21'57" East 523.87 feet to the East line of the EP Energy E&P Company L.P. property line. Said right-of-way being 1422.48 feet in length with the sidelines being shortened or elongated to intersect said Section and property lines.

SURVEYOR'S CERTIFICATE

This is to certify that this plat was prepared from the field notes and electronic data collector files of an actual survey made by me, or under my personal supervision, of the right-of-way shown hereon, and that the monuments indicated were found or set during said survey, and that this plat accurately represents said survey to the best of my knowledge.

D. Ryan Allred, Professional Land Surveyor,
Certificate No. 376084, (Utah)

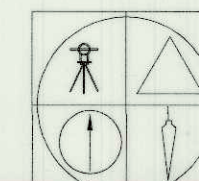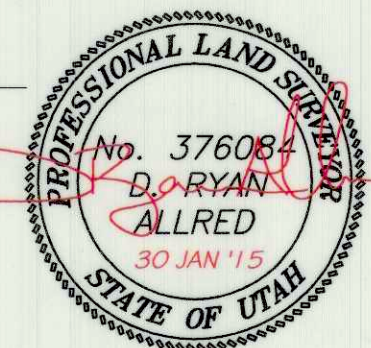

JERRY D. ALLRED AND ASSOCIATES
SURVEYING CONSULTANTS

1235 NORTH 700 EAST--P.O. BOX 975
DUCHESE, UTAH 84021
(435) 738-5352

30 JAN 2015

12-121-252

County Surveyor's File # 3472