

ACCESS ROAD EASEMENT "A" DESCRIPTION

A STRIP OF LAND 30 FEET WIDE LYING 15 FEET ON EACH SIDE OF THE FOLLOWING DESCRIBED CENTERLINE, LOCATED IN SECTION 6, TOWNSHIP 3 SOUTH, RANGE 4 WEST, UTAH SPECIAL BASE AND MERIDIAN, DUCHESNE COUNTY, UTAH, BEING A PORTION OF THAT TRACT OF LAND DESCRIBED AS THE SOUTH HALF OF THE SOUTHEAST QUARTER OF THE SOUTHEAST QUARTER OF SAID SECTION 6, IN DEED TO PAULA COUVRETTE, RECORDED IN BOOK A-189, PAGES 186-187, OFFICIAL RECORDS, DUCHESNE COUNTY, UTAH, AND BEING MORE PARTICULARLY DESCRIBED AS FOLLOWS:

COMMENCING AT THE SOUTHEAST CORNER OF SAID SECTION 6 WHENCE THE EAST SIXTEENTH CORNER OF SAID SECTION 6 BEARS S89°23'51"W 1330.19 FEET:

THENCE N01°01'00"W 408.72 FEET ALONG THE EAST LINE OF THE SOUTHEAST QUARTER OF THE SOUTHEAST QUARTER OF SAID SECTION 6, TO THE **POINT OF BEGINNING**;


THENCE ALONG THE CENTERLINE OF AN EXISTING ROAD THE FOLLOWING COURSES: S88°00'28"W 878.36 FEET;

THENCE S89°59'20"W 452.22 FEET TO A POINT ON THE WEST LINE OF THE SOUTHEAST QUARTER OF THE SOUTHEAST QUARTER OF SAID SECTION 6, WHICH BEARS N01°03'01"W 392.09 FEET FROM THE EAST SIXTEENTH CORNER OF SAID SECTION 6, SAID POINT BEING THE **POINT OF TERMINATION**.

THE SIDE LINES OF SAID DESCRIBED EASEMENT BEING SHORTENED OR ELONGATED TO MEET THE GRANTOR'S PROPERTY LINES.

BASIS OF BEARINGS: ALL BEARINGS ARE GRID BEARINGS OF THE UTAH STATE PLANE COORDINATE SYSTEM, CENTRAL ZONE, NORTH AMERICAN DATUM 1983 BASED ON GPS OBSERVATION OF THE MONUMENTS SHOWN HEREON.

CONTAINS 0.916 ACRES MORE OR LESS.

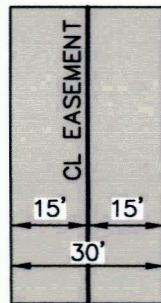

TYPICAL EASEMENT DETAIL
NO SCALE

LINE TABLE		
LINE	DIRECTION	LENGTH
L1	S88°00'28"W	878.36'
L2	S89°59'20"W	452.22'

CERTIFICATE

THIS IS TO CERTIFY THAT THE ABOVE PLAT WAS PREPARED FROM FIELD NOTES OF ACTUAL SURVEYS MADE BY ME OR UNDER MY SUPERVISION AND THAT THE SAME ARE TRUE AND CORRECT TO THE BEST OF MY KNOWLEDGE AND BELIEF.



SHEET 1 OF 4

TRANSWEST EXPRESS LLC

**ACCESS ROAD EASEMENT ON
PAULA COUVRETTE LANDS
SECTION 6, T3S, R4W, U.S.B.&M.
DUCHESNE COUNTY, UTAH**



UELS, LLC
Corporate Office * 85 South 200 East
Vernal, UT 84078 * (435) 789-1017

SURVEYED BY	M.P., G.M.	11-10-17	SCALE
DRAWN BY	C.I.	12-19-17	N/A
FILE:	62548-A1		

ACCESS ROAD EASEMENT

ACCESS ROAD EASEMENT "B" DESCRIPTION

A STRIP OF LAND 30 FEET WIDE LYING 15 FEET ON EACH SIDE OF THE FOLLOWING DESCRIBED CENTERLINE, LOCATED IN SECTION 6, TOWNSHIP 3 SOUTH, RANGE 4 WEST, UTAH SPECIAL BASE AND MERIDIAN, DUCHESNE COUNTY, UTAH, BEING A PORTION OF THAT TRACT OF LAND DESCRIBED AS THE SOUTH HALF OF THE SOUTHEAST QUARTER OF THE SOUTHEAST QUARTER OF SAID SECTION 6, IN DEED TO PAULA COUVRETTE, RECORDED IN BOOK A-189, PAGES 186-187, OFFICIAL RECORDS, DUCHESNE COUNTY, UTAH, AND BEING MORE PARTICULARLY DESCRIBED AS FOLLOWS:

COMMENCING AT THE EAST SIXTEENTH CORNER OF SAID SECTION 6 WHENCE THE SOUTHEAST CORNER OF SAID SECTION 6 BEARS N89°23'51"E 1330.19 FEET:

THENCE N89°23'51"E 264.68 FEET ALONG THE SOUTH LINE OF THE SOUTHEAST QUARTER OF THE SOUTHEAST QUARTER OF SAID SECTION 6, TO THE **POINT OF BEGINNING**;


THENCE ALONG THE CENTERLINE OF AN EXISTING ROAD THE FOLLOWING COURSE: N58°55'26W 312.52 FEET TO A POINT ON THE WEST LINE OF THE SOUTHEAST QUARTER OF THE SOUTHEAST QUARTER OF SAID SECTION 6, WHICH BEARS N01°03'01"W 164.13 FEET FROM THE EAST SIXTEENTH CORNER OF SAID SECTION 6, SAID POINT BEING THE **POINT OF TERMINATION**.

THE SIDE LINES OF SAID DESCRIBED EASEMENT BEING SHORTENED OR ELONGATED TO MEET THE GRANTOR'S PROPERTY LINES.

BASIS OF BEARINGS: ALL BEARINGS ARE GRID BEARINGS OF THE UTAH STATE PLANE COORDINATE SYSTEM, CENTRAL ZONE, NORTH AMERICAN DATUM 1983 BASED ON GPS OBSERVATION OF THE MONUMENTS SHOWN HEREON.

CONTAINS 0.215 ACRES MORE OR LESS.

LINE TABLE		
LINE	DIRECTION	LENGTH
L3	N58°55'26"W	312.52'

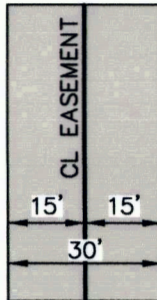

TYPICAL EASEMENT DETAIL
NO SCALE

CERTIFICATE

THIS IS TO CERTIFY THAT THE ABOVE PLAT WAS PREPARED FROM FIELD NOTES OF ACTUAL SURVEYS MADE BY ME OR UNDER MY SUPERVISION AND THAT THE SAME ARE TRUE AND CORRECT TO THE BEST OF MY KNOWLEDGE AND BELIEF.



SHEET 2 OF 4

TRANSWEST EXPRESS LLC

**ACCESS ROAD EASEMENT ON
PAULA COUVRETTE LANDS
SECTION 6, T3S, R4W, U.S.B.&M.
DUCHESNE COUNTY, UTAH**




UELS, LLC
Corporate Office * 85 South 200 East
Vernal, UT 84078 * (435) 789-1017

SURVEYED BY	M.P., G.M.	11-10-17	SCALE
DRAWN BY	C.I.	12-19-17	N/A
FILE:	62548-A2		

ACCESS ROAD EASEMENT



PARCEL I.D. : 00-0007-9115

EXHIBIT "A"

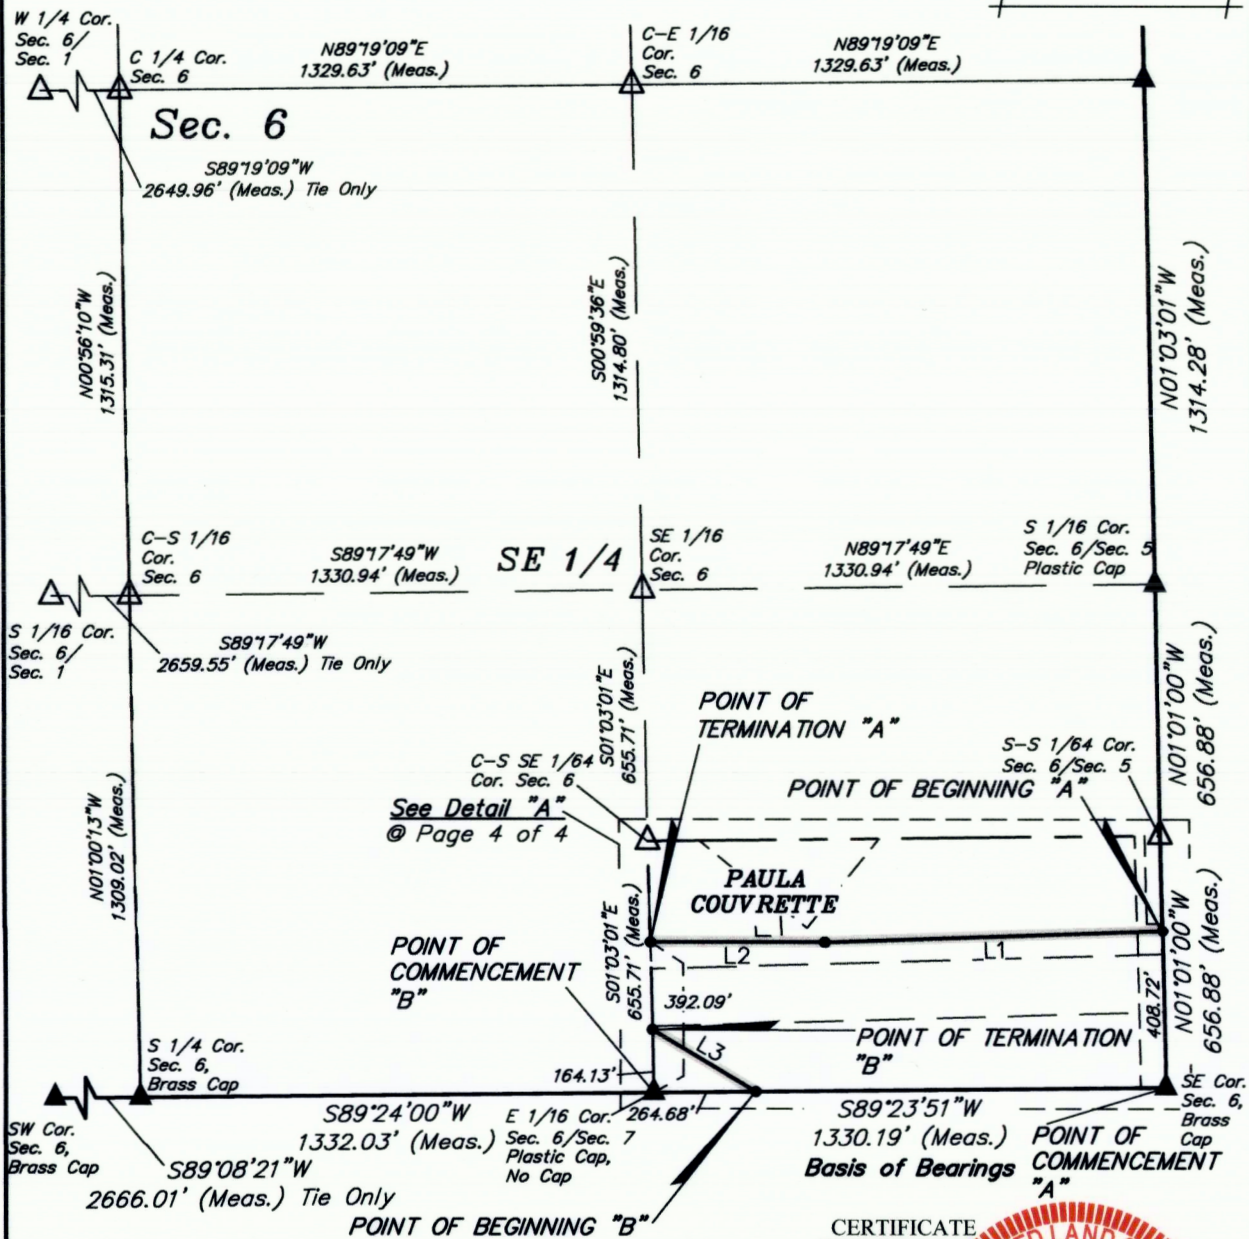

See Detail "A" @ Page 4 of 4

CERTIFICATE
 THIS IS TO CERTIFY THAT THE ABOVE PLAT WAS PREPARED FROM FIELD NOTES OF ACTUAL SURVEYS MADE BY ME OR UNDER MY SUPERVISION AND THAT THE SAME ARE TRUE AND CORRECT TO THE BEST OF MY KNOWLEDGE AND BELIEF.

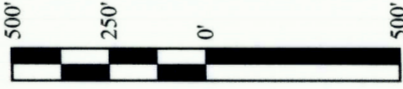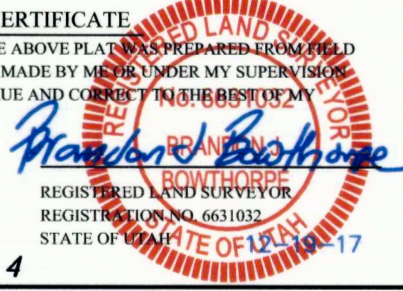

- ▲ = SECTION CORNERS LOCATED.
- △ = POSITION CALCULATED USING B.L.M. STANDARDS (Not Set on Ground.)

SHEET 3 OF 4

NOTES:
 Basis of Bearings: All bearings are Grid Bearings of the Utah State Plane Coordinate System, Central Zone, North American Datum 1983 Based on GPS Observation of the Monuments Shown Hereon. All Measured Distances Shown are Ground Distances US Survey Feet.



UELS, LLC
 Corporate Office * 85 South 200 East
 Vernal, UT 84078 * (435) 789-1017




TRANSWEST EXPRESS LLC

**ACCESS ROAD EASEMENT ON
 PAULA COUVRETTE LANDS
 SECTION 6, T3S, R4W, U.S.B.&M.
 DUCHESNE COUNTY, UTAH**

SURVEYED BY	M.P., G.M.	11-10-17	SCALE
DRAWN BY	C.I.	12-19-17	1" = 500'
FILE:	6 2 5 4 8-A3		

ACCESS ROAD EASEMENT

ACREAGE / LENGTH TABLE				
	PROPERTY OWNER	FEET	ACRES	RODS
ACCESS ROAD "A"	PAULA COUVRETTE	1330.57	0.916	80.64
ACCESS ROAD "B"	PAULA COUVRETTE	312.52	0.215	18.94
TOTAL		1643.09	1.131	99.58

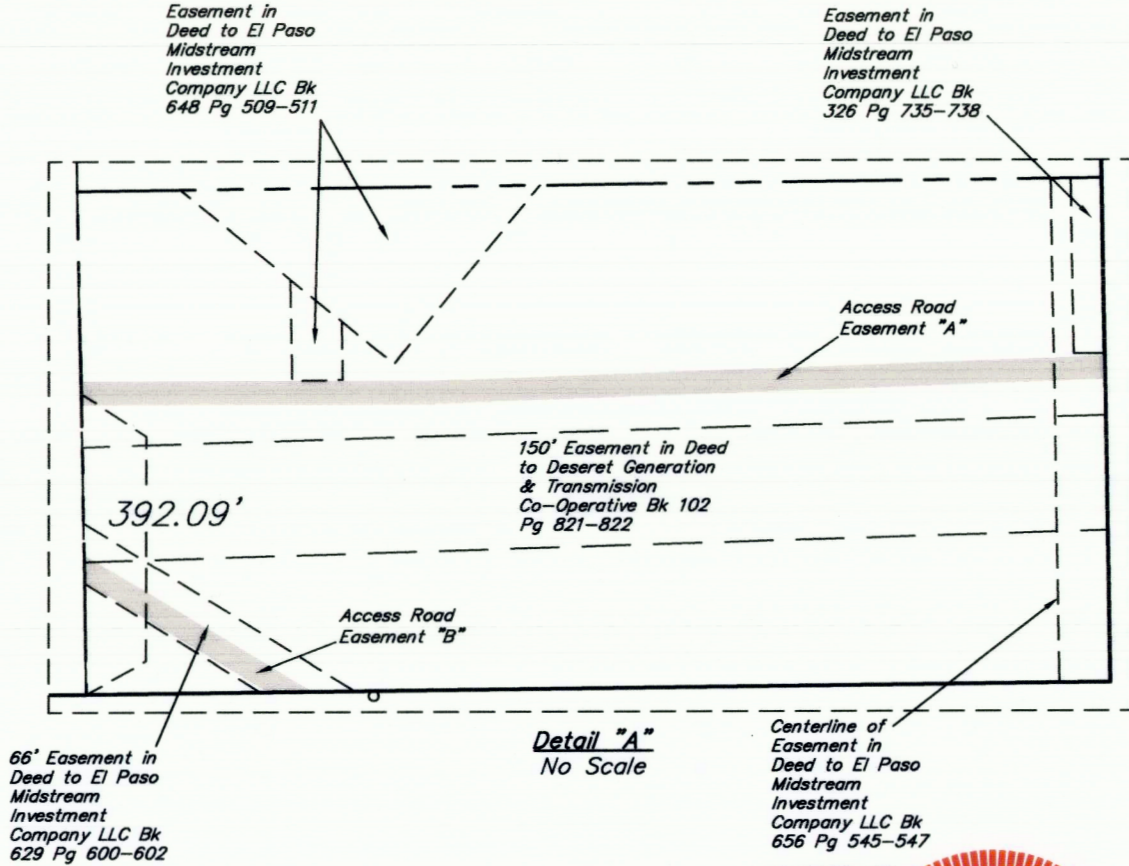

CERTIFICATE

THIS IS TO CERTIFY THAT THE ABOVE PLAT WAS PREPARED FROM FIELD NOTES OF ACTUAL SURVEYS MADE BY ME OR UNDER MY SUPERVISION AND THAT THE SAME ARE TRUE AND CORRECT TO THE BEST OF MY KNOWLEDGE AND BELIEF.



SHEET 4 OF 4

TRANSWEST EXPRESS LLC

**ACCESS ROAD EASEMENT ON
PAULA COUVRETTE LANDS
SECTION 6, T3S, R4W, U.S.B.&M.
DUCHESE COUNTY, UTAH**



UELS, LLC
Corporate Office * 85 South 200 East
Vernal, UT 84078 * (435) 789-1017

SURVEYED BY	M.P., G.M.	11-10-17	SCALE
DRAWN BY	C.I.	12-19-17	N/A
FILE:	6 2 5 4 8-A4		

ACCESS ROAD EASEMENT