


PROPERTY SURVEY
FOR
DUCHESNE COUNTY
BORROW AREA IN SECTION 6
T3S, R4W, U.S.B. & M.
NOVEMBER, 1986

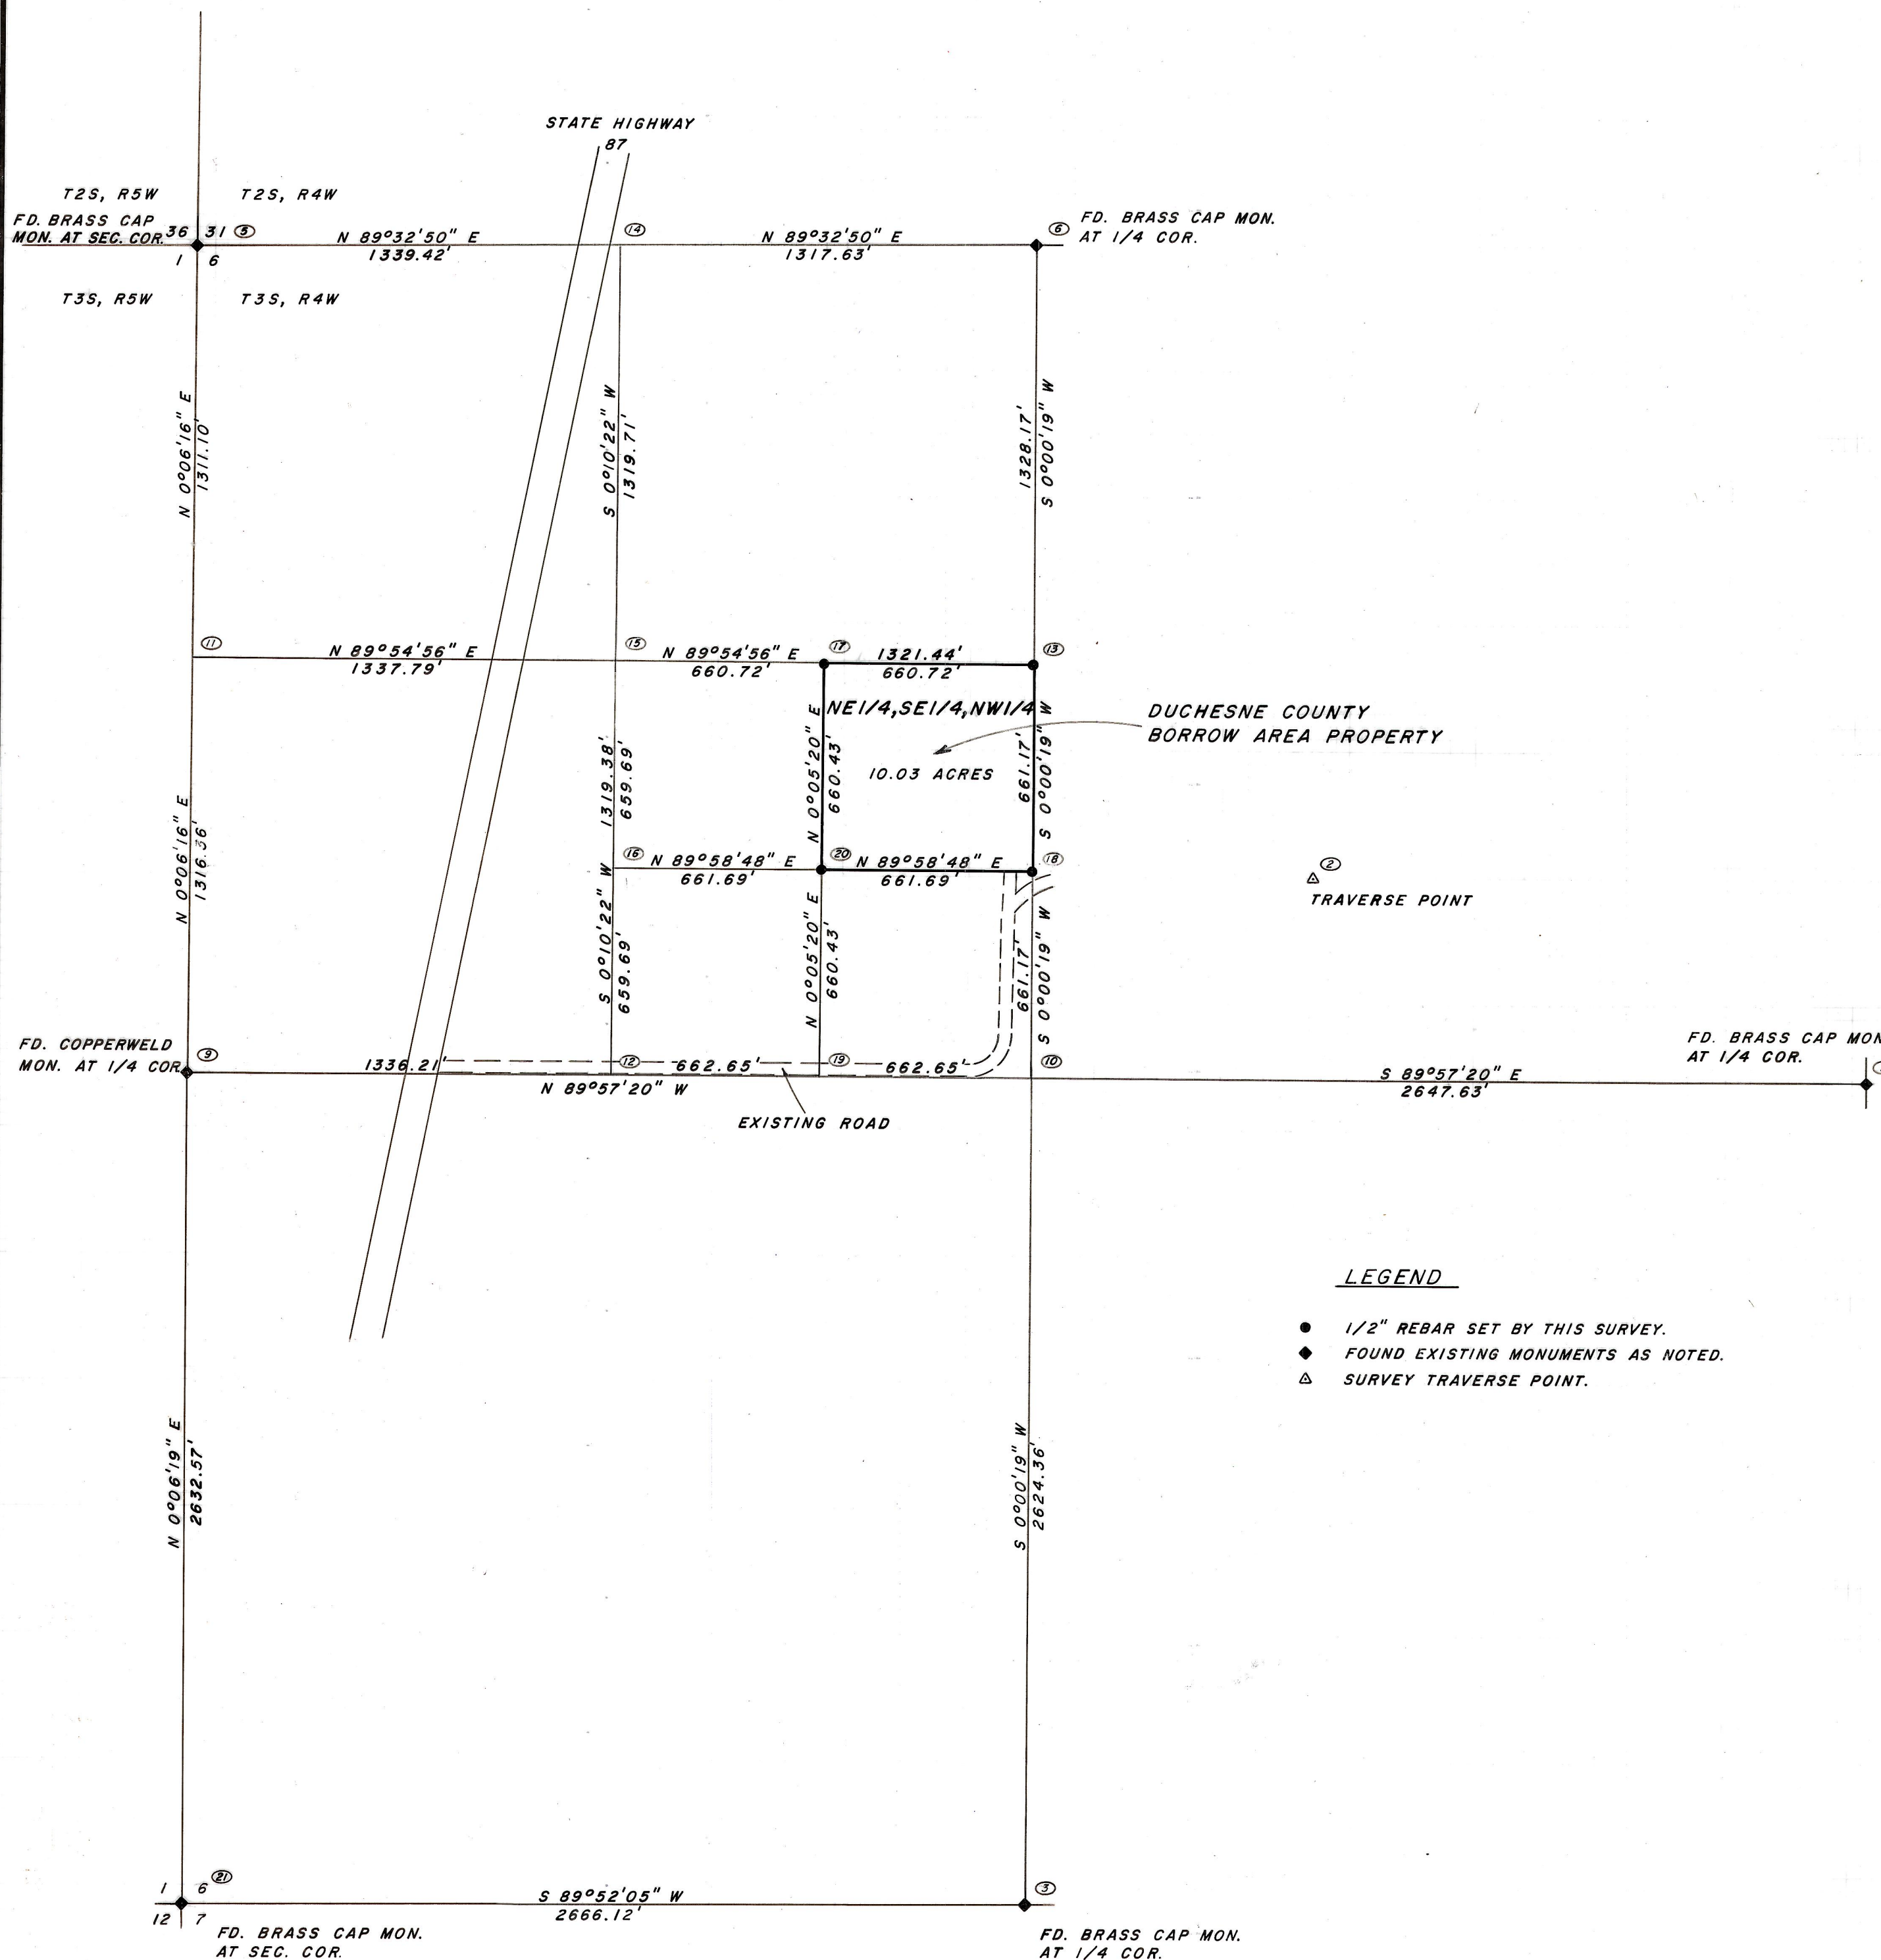

SCALE: 1" = 400'




LEGEND

- 1/2" REBAR SET BY THIS SURVEY.
- ◆ FOUND EXISTING MONUMENTS AS NOTED.
- △ SURVEY TRAVERSE POINT.

DUCH CO SUR FILE # 45
5 JAN 1989

Records Memorandum	
Index	✓
Book	✓
Page	✓
Line	✓
Recorded	
Printed	

ENTRY NO. 257842 DATE 12-10-86 TIME 1:30 PM BOOK A-153 PAGE 763-764
FEE \$ RECORDED AT REQUEST OF Duchesne County
Mayne W. Busch DUCHESNE COUNTY RECORDER DEPUTY

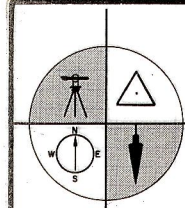

JERRY D. ALLRED & ASSOCIATES
Surveying & Engineering Consultants
121 North Center Street
P.O. Drawer C
DUCHESNE, UTAH 84021
(801) 738-5352