

FAUST 5-7C4


**DESCRIPTION OF RIGHT-OF-WAY CORRIDOR**

A 20 feet wide right-of-way over portions of Section 7, Township 3 South, Range 4 West, Uintah Special Base ad Meridian, the widths being 10 feet on each side of the following described centerline:  
 Commencing at the Southeast Corner of the SW1/4 of the NE1/4 of said Section 7, with a Basis of Bearings of South 89°57'07" East between the Southwest Corner and said Southeast Corner of said aliquot part;  
 Thence North 86°09'06" West 730.39 feet to the TRUE POINT OF BEGINNING;  
 Thence North 00°00'00" West 19.57 feet;  
 Thence North 45°22'57" East 29.23 feet;  
 Thence North 00°00'00" West 21.90 feet to the POINT OF TERMINUS. Said described right-of-way being 70.70 feet, with the sidelines being perpendicular to said described centerline.

**LINE TABLE**

LINE	BEARING	DISTANCE
L1	N 00°00'00" W	19.57'
L2	N 45°22'57" E	29.23'
L3	N 00°00'00" W	21.90'

SW <sup>1</sup>/<sub>4</sub> FAUST  
 NE <sup>1</sup>/<sub>4</sub> PROPERTY  
 PN:7-9214  
 SN:3057

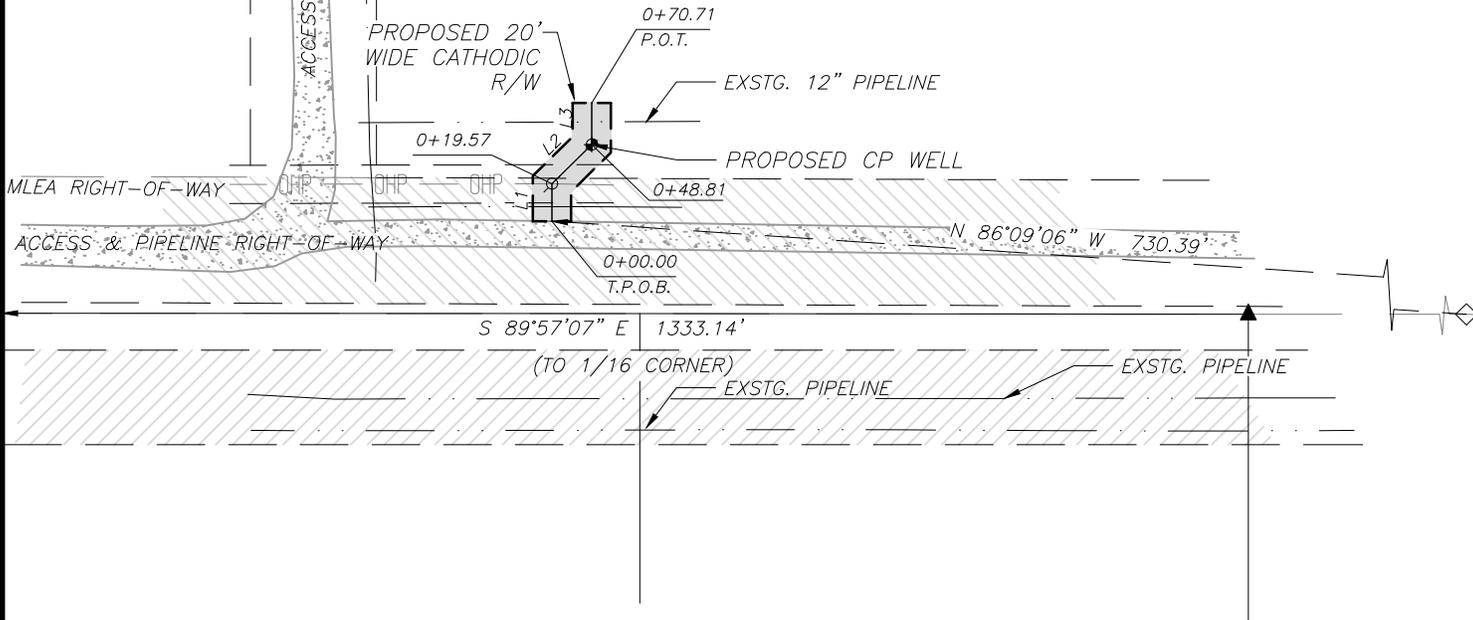

**BASIS OF BEARINGS**

THIS SURVEY WAS PERFORMED USING GLOBAL POSITIONING SYSTEM PROCEDURES AND EQUIPMENT THE BASIS OF BEARINGS IS GEODETIC NORTH DERIVED FROM G.P.S. OBSERVATIONS AT THE SECTION CORNER LOCATED AT LAT. 40°15'22.90258"N AND LONG. 110°23'21.19760"W USING THE UTAH STATE G.P.S. VIRTUAL REFERENCE STATION CONTROL NETWORK MAINTAINED AND OPERATED BY THE AUTOMATED GEOGRAPHIC REFERENCE CENTER


**SURVEYOR'S CERTIFICATE**

I, D. RYAN ALLRED, DUCHESNE COUNTY, UTAH, DO HEREBY CERTIFY THAT THIS PLAT WAS PREPARED FROM THE FIELD NOTES AND ELECTRONIC DATA COLLECTOR FILES OF AN ACTUAL SURVEY MADE BY ME OR UNDER MY PERSONAL SUPERVISION AND THAT THE MONUMENTS INDICATED WERE FOUND OR SET DURING SAID SURVEY, AND THAT THIS PLAT ACCURATELY REPRESENTS SAID SURVEY TO THE BEST OF MY KNOWLEDGE AND BELIEF.



D. Ryan Allred, Professional Land Surveyor, Certificate No. 376084, (Utah)

RIGHT-OF-WAY SURVEY FOR  
**KINDER MORGAN**  
 KOCH EXPANSION CP WELL  
 SECTION 7,  
 TOWNSHIP 3 SOUTH, RANGE 4 WEST  
 UINTAH SPECIAL BASE & MERIDIAN  
 DUCHESNE COUNTY, UTAH

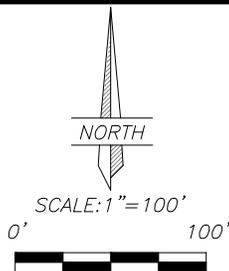

PAGE 1 OF 1 27 MAY 2022 12-121-648

**JERRY D. ALLRED & ASSOCIATES, INC.**  
 SURVEYING CONSULTANTS  
 1235 NORTH 700 EAST--P.O. BOX 975  
 DUCHESNE, UTAH 84021  
 (435) 738-5352