

DRAWING NUMBER

784


SAFECO PRODUCTS • NEW HOPE, MINNESOTA
REORDER BY PART NUMBER 6551

DRAWING NUMBER

SAFECO PRODUCTS • NEW HOPE, MINNESOTA
REORDER BY PART NUMBER 6551

BOUNDARY SURVEY FOR
WESTERN LAND REALTY
DUCHESNE, UT 84021

SECTIONS 4, 5, 6, & 10
TOWNSHIP 3 SOUTH, RANGE 4 WEST
UINTAH SPECIAL BASE AND MERIDIAN
DUCHESNE COUNTY, UTAH

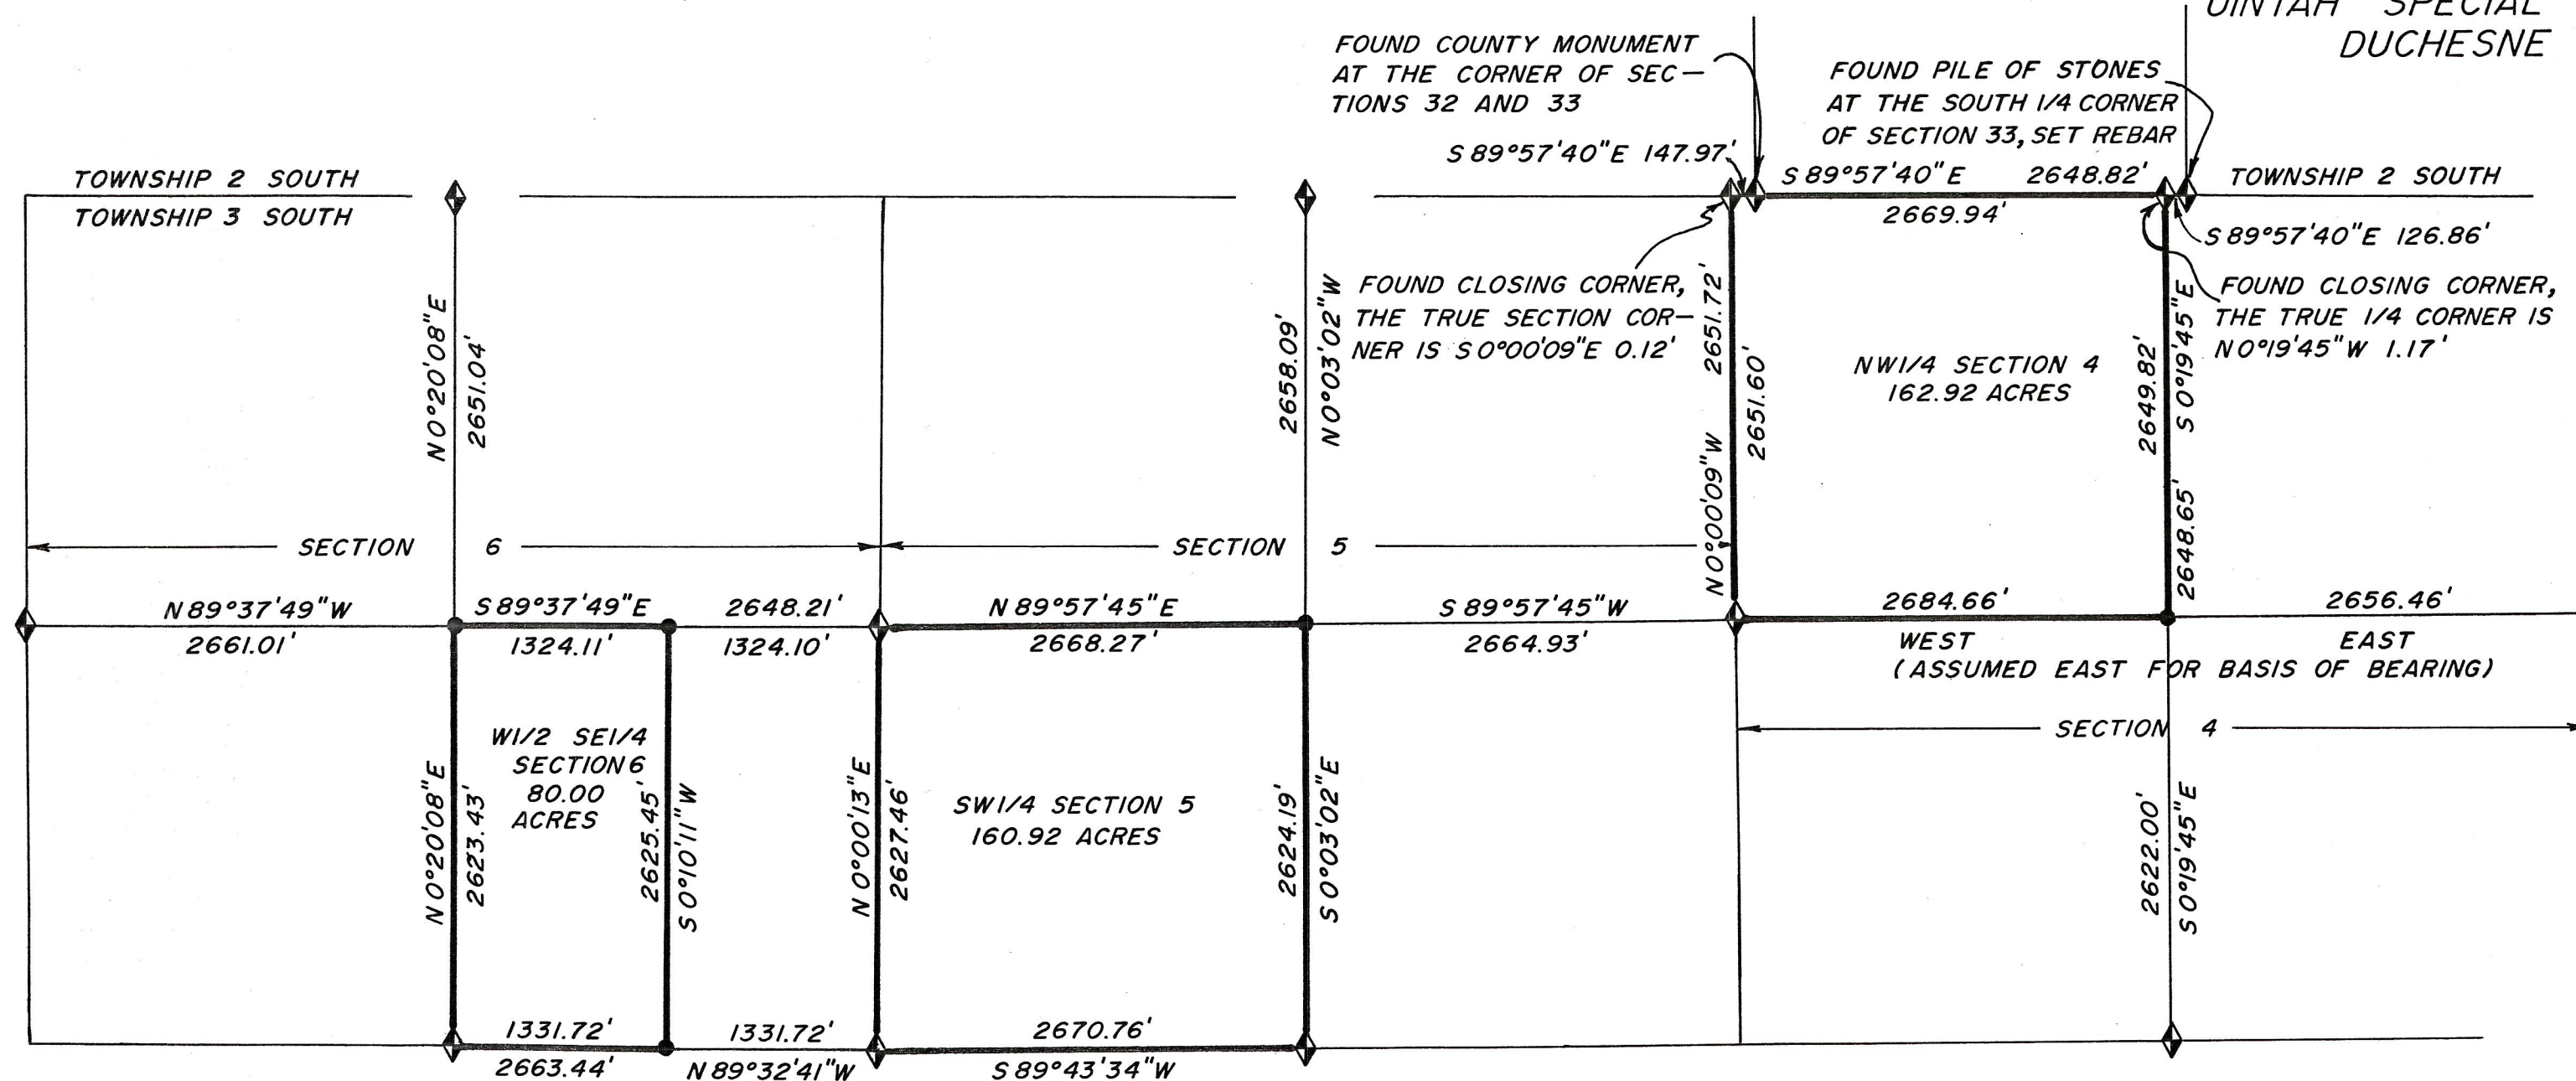


SURVEYOR'S CERTIFICATE

I, Clinton S. Peatross, Duchesne, Utah, do hereby certify that I am a Registered Land Surveyor, and that I hold License No. 155666, as prescribed by the laws of the state of Utah, and that I have made a survey of the tracts of land as shown and described on this plat. I further certify that the visible improvements effecting the boundaries of the tracts of land shown, are as indicated on this plat.

Date 7/24/97

Clinton S. Peatross
Clinton S. Peatross

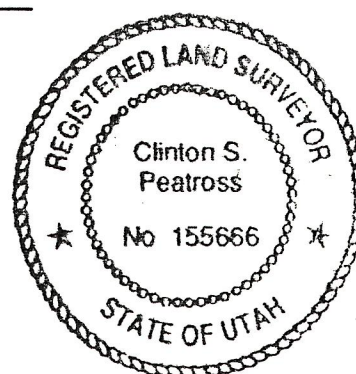

SCALE 1"=1000'

●=1/2" x 24" REBAR SET DURING
THIS SURVEY

◆=FOUND BRASS CAP MONUMENTS SET IN 1914,
EXCEPT AS NOTED FOR SECTION 33, T.2S., R.4W.

County Surveyor's File No. 784

JOB #720

PREPARED BY
PEATROSS LAND SURVEYS

REGISTERED LAND SURVEYOR
P.O. BOX 271

DUCHESNE, UTAH 84021
(801) 738-2386