
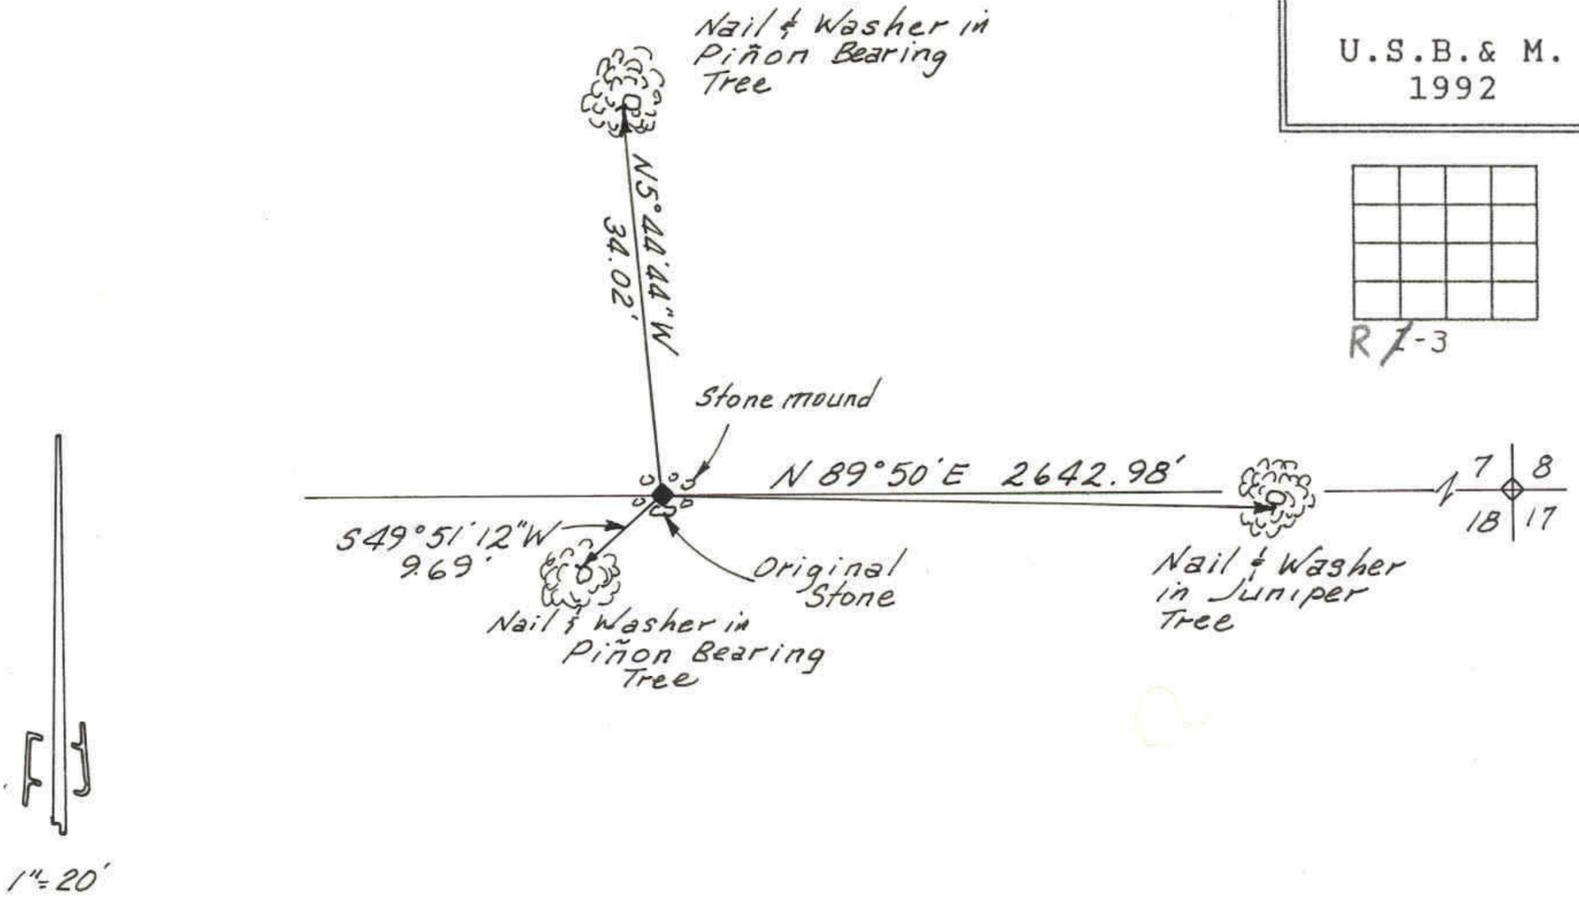


DUCHESNE COUNTY SURVEY MONUMENT RECORD

SKETCH SHOWING MONUMENTS AND TIES

T3S R5W
7
1/4 —◆—
18

U.S.B. & M.
1992

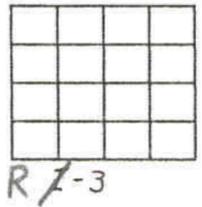

DESCRIPTION OF CORNER EVIDENCE FOUND

Found original marked stone and bearing trees at this corner.

DESCRIPTION OF MONUMENT AND ACCESSORIES ESTABLISHED TO PERPETUATE THE ORIGINAL LOCATION OF THE CORNER

Set a 2-1/2" dia. aluminum monument at the position of the stone, stamped: DUCHESNE COUNTY SURVEY UNLAWFUL TO DISTURB

T3S R5W
7
1/4 —◆—
18
1992

Set stone alongside and referenced as shown.

STATE PLANE COORDINATE DATA

CERTIFICATION

I Jerry D. Allred, Registered Land Surveyor, State of Utah, hereby certify that I have performed or reviewed the work done on the diagrammed corner as reported on this recordation form and approve same.

Date 3 April '92

Jerry D. Allred 3817
Signature of Surveyor Reg. No.