


DUCHESNE COUNTY SURVEY MONUMENT RECORD


T3S R5W
S 7 | S 8
S 18 | S 17

SKETCH SHOWING MONUMENTS AND TIES

U.S.B.&M.
1992

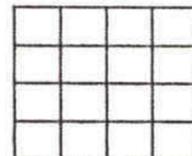

R7-5

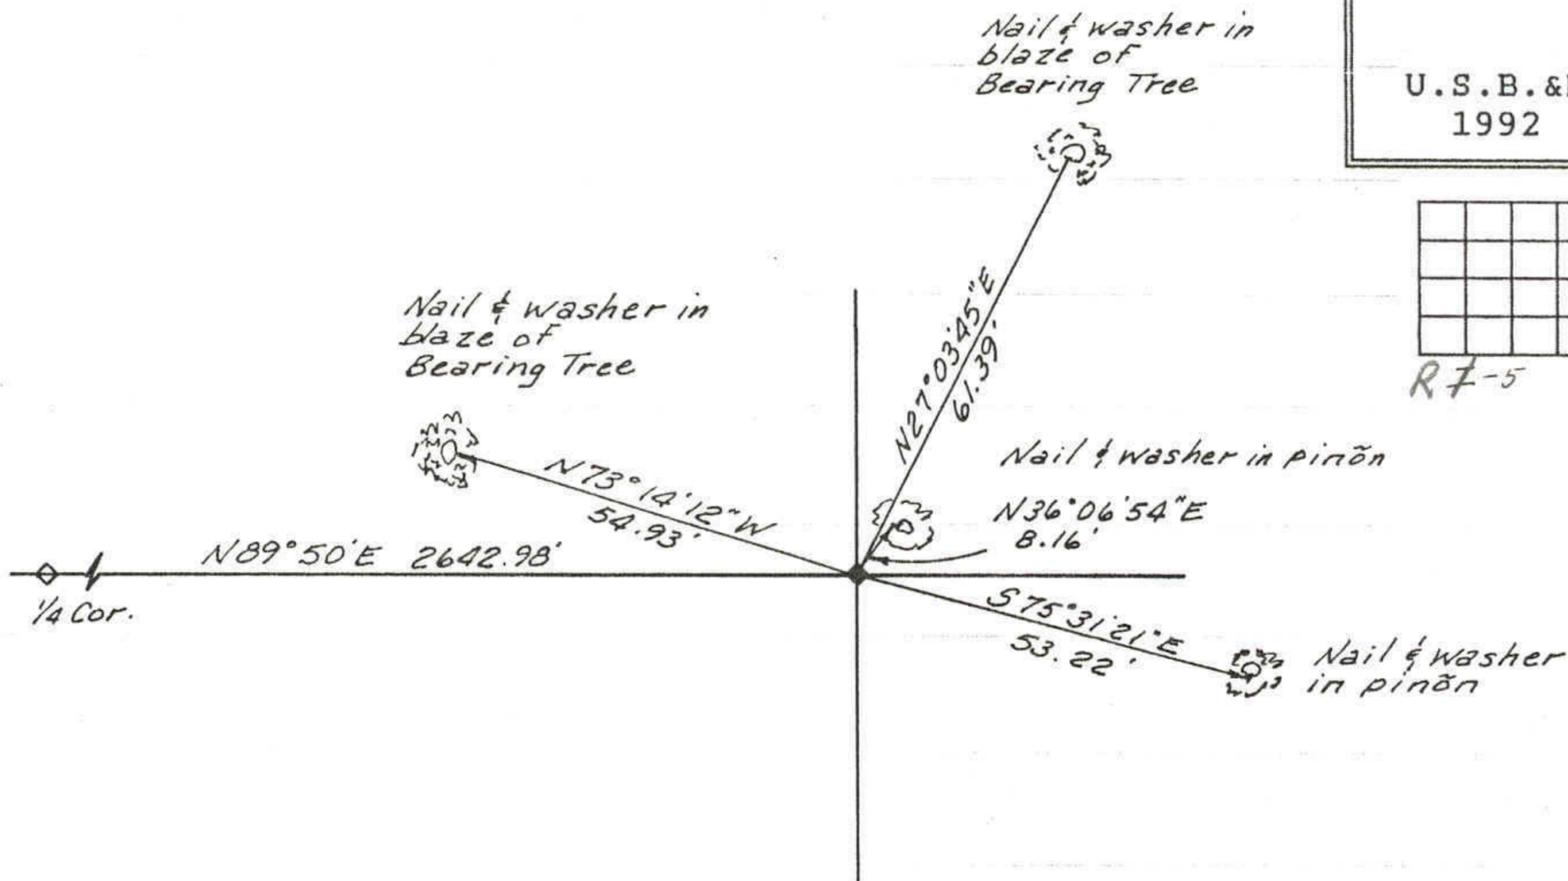

DESCRIPTION OF CORNER EVIDENCE FOUND

Found marked stone in a mound of stones. Also found two bearing trees.

DESCRIPTION OF MONUMENT AND ACCESSORIES ESTABLISHED TO PERPETUATE THE ORIGINAL LOCATION OF THE CORNER

Set a 2-1/2" dia. aluminum County monument at the position of the corner, stamped:

DUCHESNE COUNTY SURVEY
UNLAWFUL TO DISTURB
T3S R5W
S 7 | S 8
S 18 | S 17
1992

Rebuilt stone mound around monument and referenced as shown.

STATE PLANE COORDINATE DATA

CERTIFICATION

I Jerry D. Allred, Registered Land Surveyor, State of Utah, hereby certify that I have performed or reviewed the work done on the diagrammed corner as reported on this recordation form and approve same.

Date 11 Feb '92

Jerry D. Allred
Signature of Surveyor

3817
Reg. No.

S 19 Mar 03