
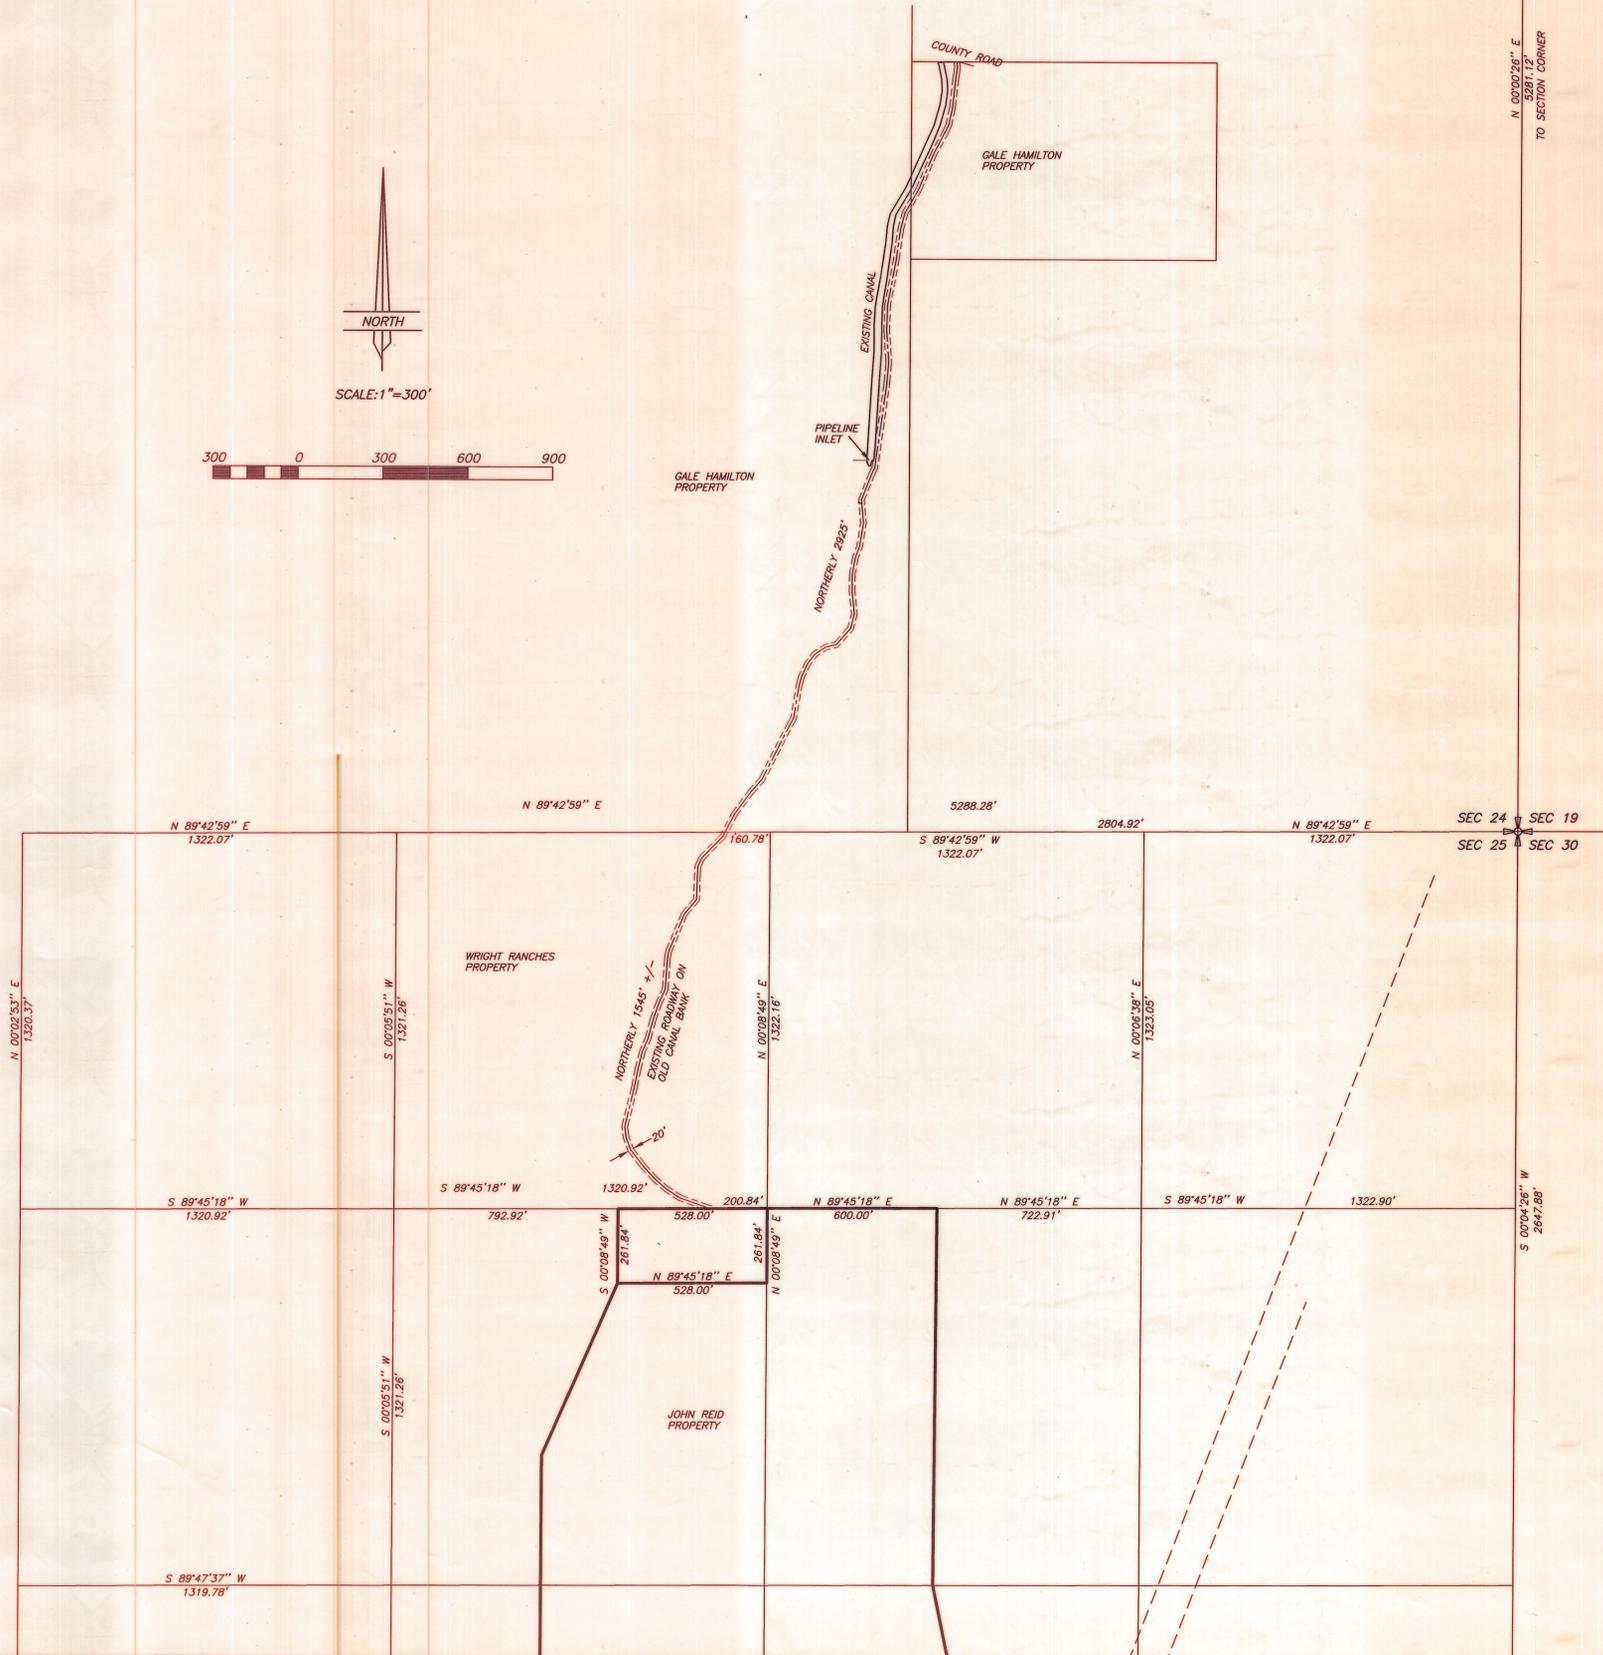


**RIGHT-OF-WAY SURVEY FOR  
JOHN REID**  
SECTIONS 24 AND 25, TOWNSHIP 3 SOUTH, RANGE 5 WEST  
UINTAH SPECIAL BASE AND MERIDIAN

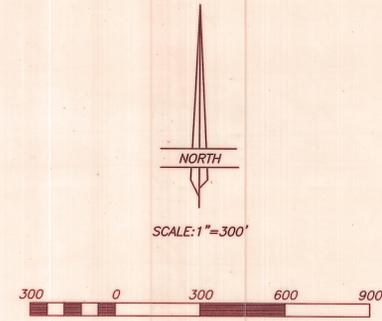

**DESCRIPTION OF RIGHT-OF-WAY ON WRIGHT RANCHES**

A 20 feet wide right-of-way over part of Section 25, Township 3 South, Range 5 West of the Uintah Special Base and Meridian, the centerline of said right-of-way being further described as follows:  
 Beginning at a point on the South line of the NE1/4 of the NW1/4 of said Section 25, said point being South 89°45'18" West 200.84 feet from the Southeast Corner of said NE1/4, said point also being in the center of the existing road way on the old canal bank;  
 Thence Northerly 1545 feet, more or less, along said existing roadway to the North line of said NE1/4 at a point which is South 89°42'59" West 2804.92 feet from the Northeast Corner of said Section 25.

**DESCRIPTION OF RIGHT-OF-WAY ON GALE HAMILTON**

A 20 feet wide right-of-way over part of Section 24, Township 3 South, Range 5 West of the Uintah Special Base and Meridian, the centerline of said right-of-way being further described as follows:  
 Beginning at a point on the South line of the SW1/4 of said Section 24, said point being South 89°42'59" West 2804.92 feet from the Southeast Corner of said Section 24, said point also being in the center of the existing road way on the old canal bank;  
 Thence Northerly 2925 feet, more or less, along said existing roadway to the county road.

**NARRATIVE**

This survey was performed at the request of John Reid for the purpose of describing a right-of-way along the old existing road on the existing bank of the old Rocky Point Canal. The controlling corners on the sections shown on this plat were found on this and a previous survey and used to control the survey.

THIS SURVEY WAS PERFORMED USING G.P.S. (GLOBAL POSITIONING SYSTEM) PROCEDURES AND EQUIPMENT. THE BASIS OF BEARINGS WAS BASED ON WGS-84 DATUM.

**SURVEYOR'S CERTIFICATE**

This is to certify that I have surveyed the parcels of land shown on this plat, and that the monuments indicated were found or set during said survey, and that this plat accurately represents said survey to the best of my knowledge.



Jerry D. Allred, Licensed Land Surveyor,  
Certificate 148951 (Utah)

**JERRY D. ALLRED & ASSOCIATES**  
SURVEYING CONSULTANTS  
121 NORTH CENTER ST.—P.O. BOX 975  
Duchesne, Utah 84021  
(435) 738-5357

2 JAN 2002 01-100-110

County Surveyor's File # 1152