


PIPELINE RIGHT-OF-WAY SURVEY FOR  
**ANR PRODUCTION COMPANY**  
 SECTION 7, TOWNSHIP 3 SOUTH, RANGE 5 WEST  
 UINTAH SPECIAL BASE AND MERIDIAN

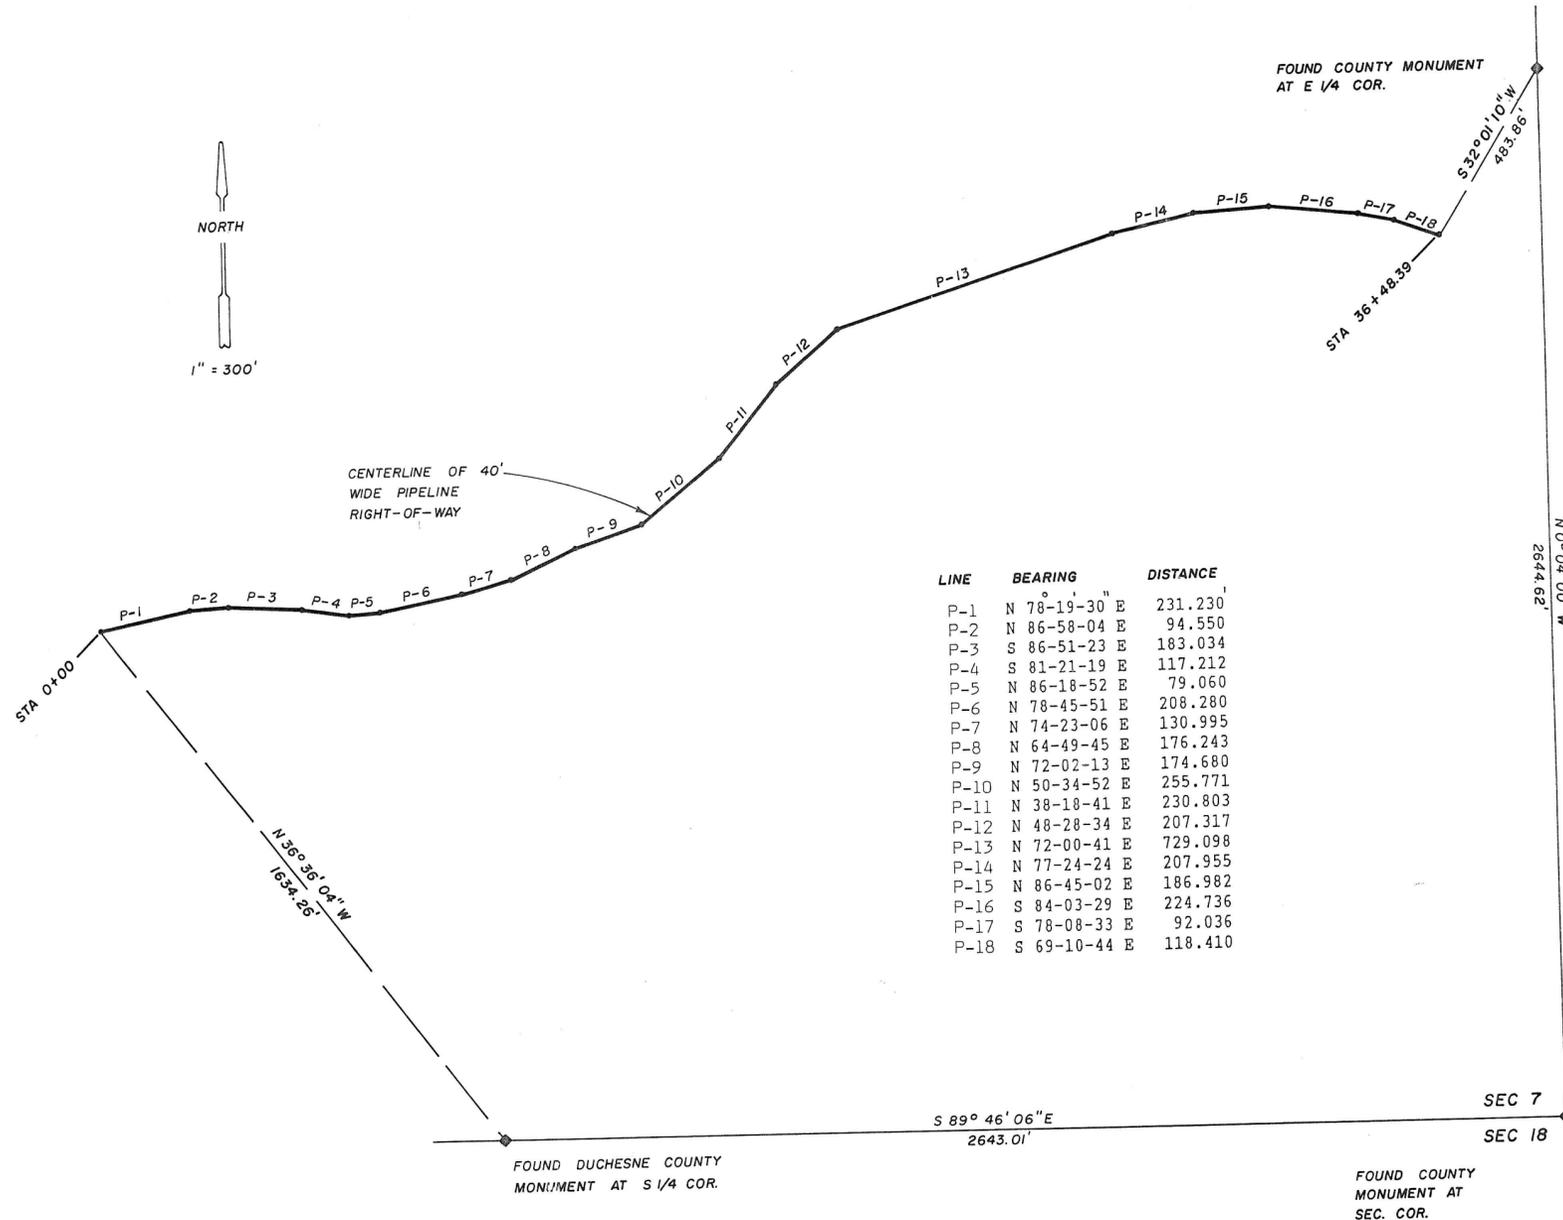

LINE	BEARING	DISTANCE
P-1	N 78°-19'-30" E	231.230
P-2	N 86°-58'-04" E	94.550
P-3	S 86°-51'-23" E	183.034
P-4	S 81°-21'-19" E	117.212
P-5	N 86°-18'-52" E	79.060
P-6	N 78°-45'-51" E	208.280
P-7	N 74°-23'-06" E	130.995
P-8	N 64°-49'-45" E	176.243
P-9	N 72°-02'-13" E	174.680
P-10	N 50°-34'-52" E	255.771
P-11	N 38°-18'-41" E	230.803
P-12	N 48°-28'-34" E	207.317
P-13	N 72°-00'-41" E	729.098
P-14	N 77°-24'-24" E	207.955
P-15	N 86°-45'-02" E	186.982
P-16	S 84°-03'-29" E	224.736
P-17	S 78°-08'-33" E	92.036
P-18	S 69°-10'-44" E	118.410

DESCRIPTION OF RIGHT-OF-WAY

A 40 feet wide right-of-way over part of Section 7, Township 3 South, Range 5 West of the Uintah Special Base and Meridian, the centerline of said right-of-way being further described as follows:  
 Beginning at a point which is North 36°36'04" West 1634.26 feet from the South Quarter Corner of said Section 7;  
 Thence North 78°19'30" East 231.23 feet;  
 Thence North 86°58'04" East 94.55 feet;  
 Thence South 86°51'23" East 183.03 feet;  
 Thence South 81°21'19" East 117.21 feet;  
 Thence North 86°18'52" East 79.06 feet;  
 Thence North 78°45'51" East 208.28 feet;  
 Thence North 74°23'06" East 131.00 feet;  
 Thence North 64°49'45" East 176.24 feet;  
 Thence North 72°02'13" East 174.68 feet;  
 Thence North 50°34'52" East 255.77 feet;  
 Thence North 38°18'41" East 230.80 feet;  
 Thence North 48°28'34" East 207.32 feet;  
 Thence North 72°00'41" East 729.10 feet;  
 Thence North 77°24'24" East 207.96 feet;  
 Thence North 86°45'02" East 186.98 feet;  
 Thence South 84°03'29" East 224.74 feet;  
 Thence South 78°08'33" East 92.04 feet;  
 Thence South 69°10'44" East 118.41 feet to an existing pipeline right-of-way, said described centerline being 3648.39 feet in length and containing 3.35 acres.

SURVEYOR'S CERTIFICATE

This is to certify that I have surveyed the right-of-way shown on this plat, and that the monuments indicated were found or set during said survey, and that this plat accurately represents said survey to the best of my knowledge.

*Jerry D. Allred*  
 Jerry D. Allred, Registered Land  
 Surveyor, Cert. No. 3817 (Utah)



SEC 7    SEC 8  
 SEC 18    SEC 17

31 Dec '93 Duchesne County Surveyor File # 327

**JERRY D. ALLRED & ASSOCIATES**  
 Surveying & Engineering Consultants  
 121 North Center Street  
 P.O. Box 975  
 DUCHESNE, UTAH 84021  
 (801) 738-5352

24 June '93

87-121-035