

**BOUNDARY SURVEY FOR  
SUSAN HAMILTON  
DUCHESNE, UT 84021**

**SECTION 30  
TOWNSHIP 3 SOUTH, RANGE 5 WEST  
UINTAH SPECIAL BASE AND MERIDIAN  
DUCHESNE COUNTY, UTAH**

**SURVEYOR'S CERTIFICATE**

I, Clinton S. Peatross, Duchesne, Utah, do hereby certify that I am a Registered Land Surveyor, and that I hold License No. 155666, as prescribed by the laws of the state of Utah, and that I have made a survey of the following described tract of land:



**PROPERTY DESCRIPTION**

A tract of land located in Section 30, Township 3 South, Range 5 West, Uintah Special Base and Meridian, Duchesne County, Utah, being further described as follows: Beginning at the West 1/4 corner of said section; thence North 0°40'20" West a distance of 575.08 feet along the West line of said section to a point on the South side of an oil well road; thence North 88°34'31" East a distance of 909.17 feet along said South side of road; thence South 76°26' East a distance of 278.16 feet along said South side of road; thence South 0°53'58" East a distance of 558.47 feet to a point on the East-West 1/4 section line; thence South 0°49'31" East a distance of 987.40 feet; thence South 89°01'33" West a distance of 592.08 feet; thence North 0°40'41" West a distance of 328.89 feet; thence South 89°00'05" West a distance of 591.23 feet to a point on the West line of said section; thence North 0°31'45" West a distance of 657.29 feet to the Point Of Beginning, containing 38.47 acres.

I further certify that the visible improvements effecting the boundaries of the above described tract of land, are as shown on this plat.

Date 10/31/96

Clinton S. Peatross

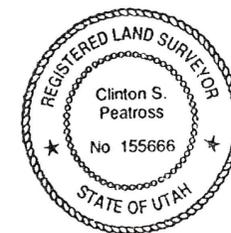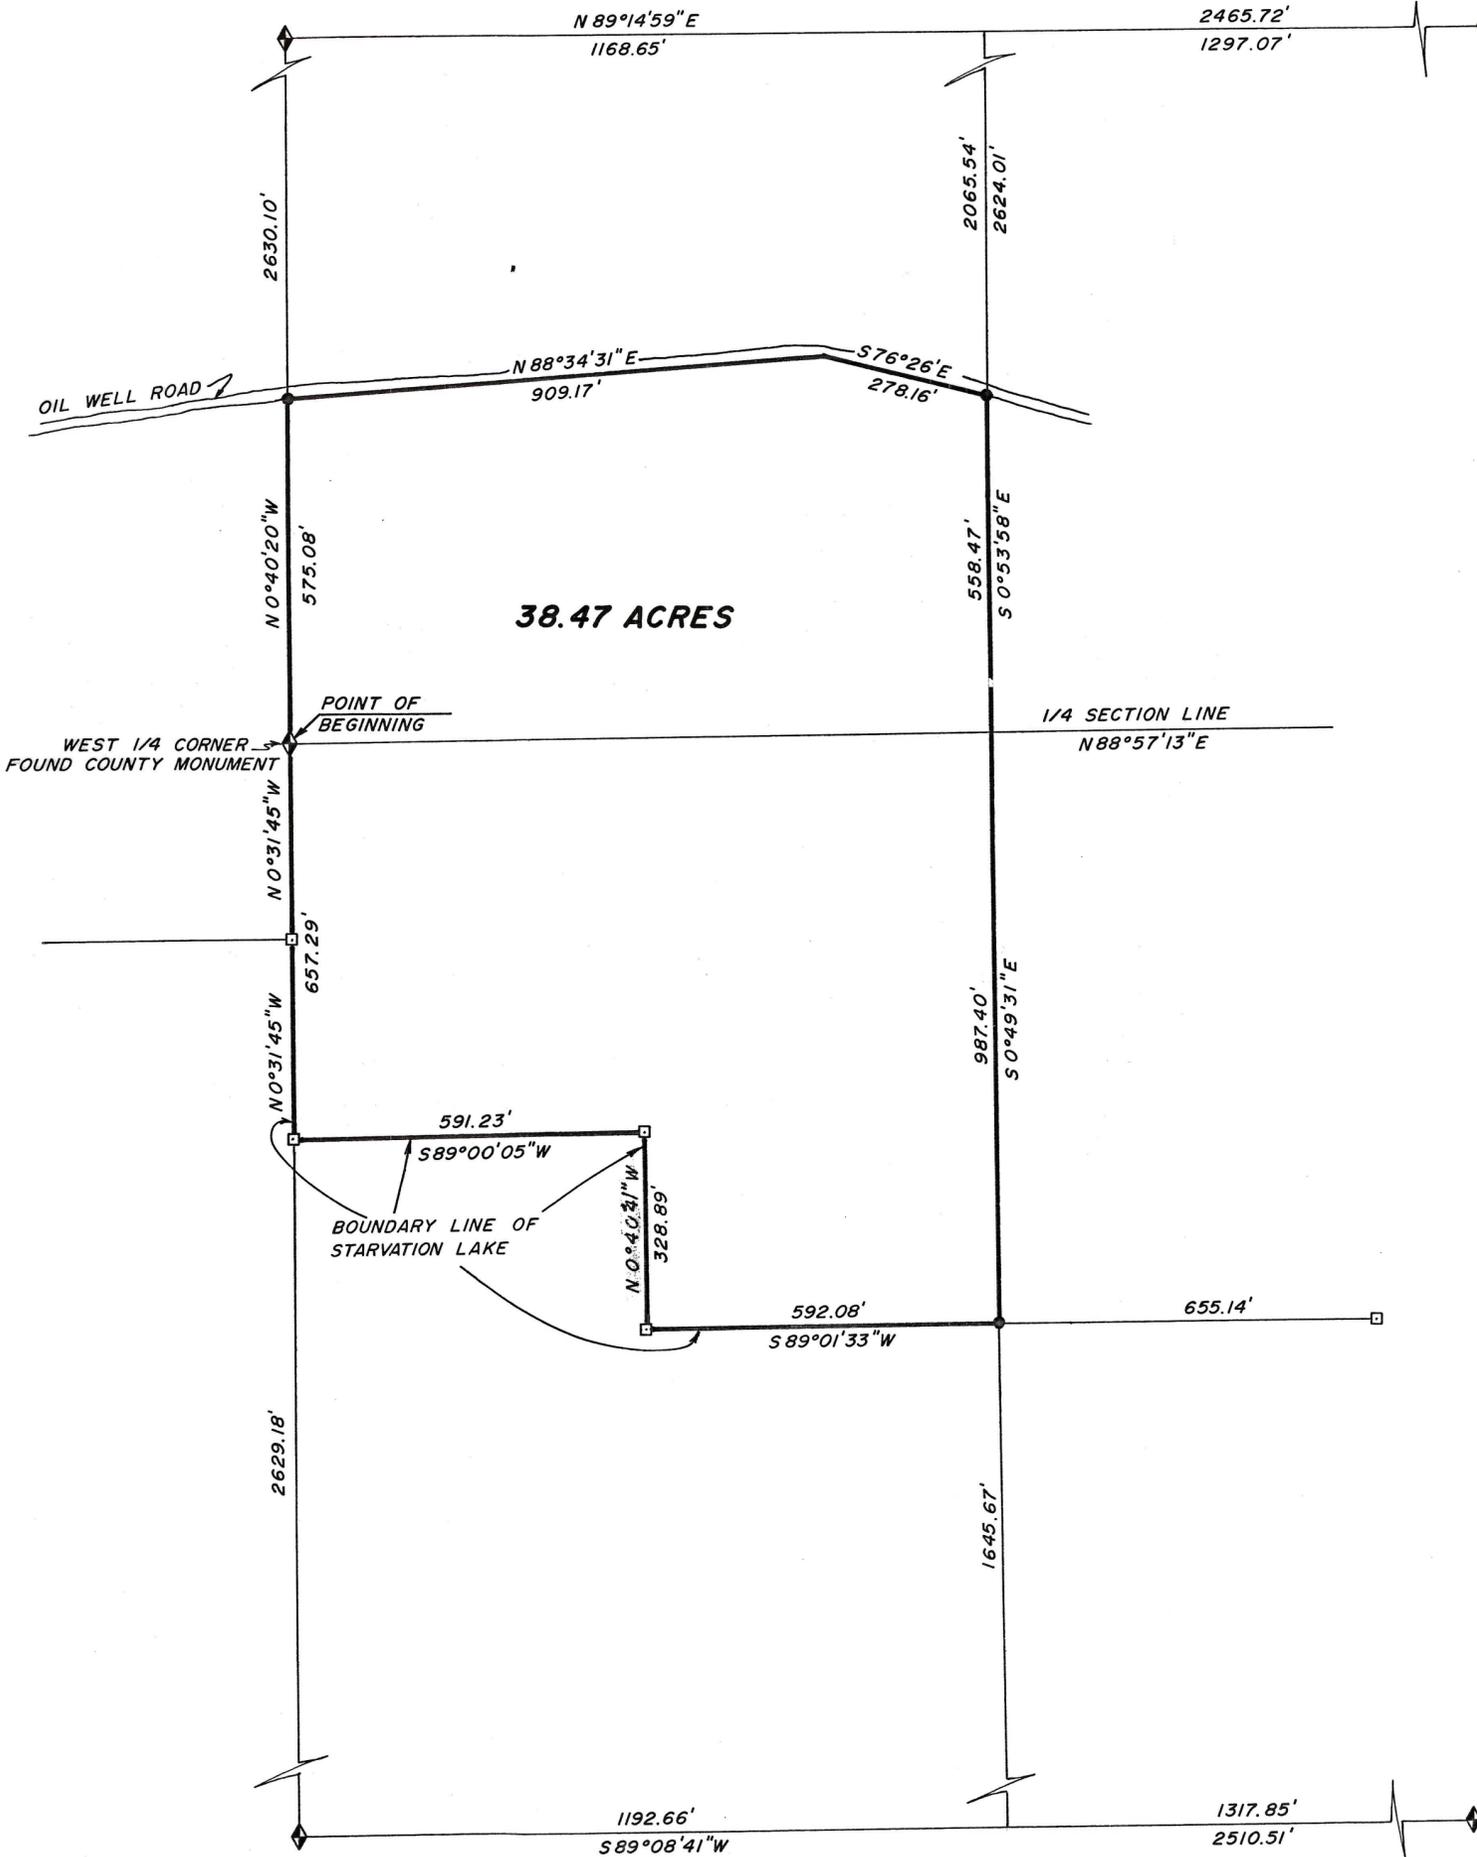

SCALE 1"=200'  
 □ = U.S. BUREAU OF RECLAMATION MONUMENT FOUND  
 ● = 1/2" x 24" REBAR SET DURING THIS SURVEY  
 = SECTION CORNERS FOUND BY THE U.S.B.R.  
 BASIS OF BEARING TAKEN FROM U.S.B.R. DATA  
 Duchesne Co. Surveyor's File No. 565 JOB # 697

PREPARED BY  
**PEATROSS LAND SURVEYS**  
 REGISTERED LAND SURVEYOR  
 P.O. BOX 271  
 DUCHESNE, UTAH 84021  
 (801) 738-2386