
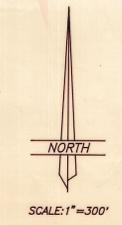


PROPERTY SURVEY FOR  
**DALE GINES**  
 SECTION 2, TOWNSHIP 3 SOUTH, RANGE 5 WEST  
 UTAH SPECIAL BASE AND MERIDIAN

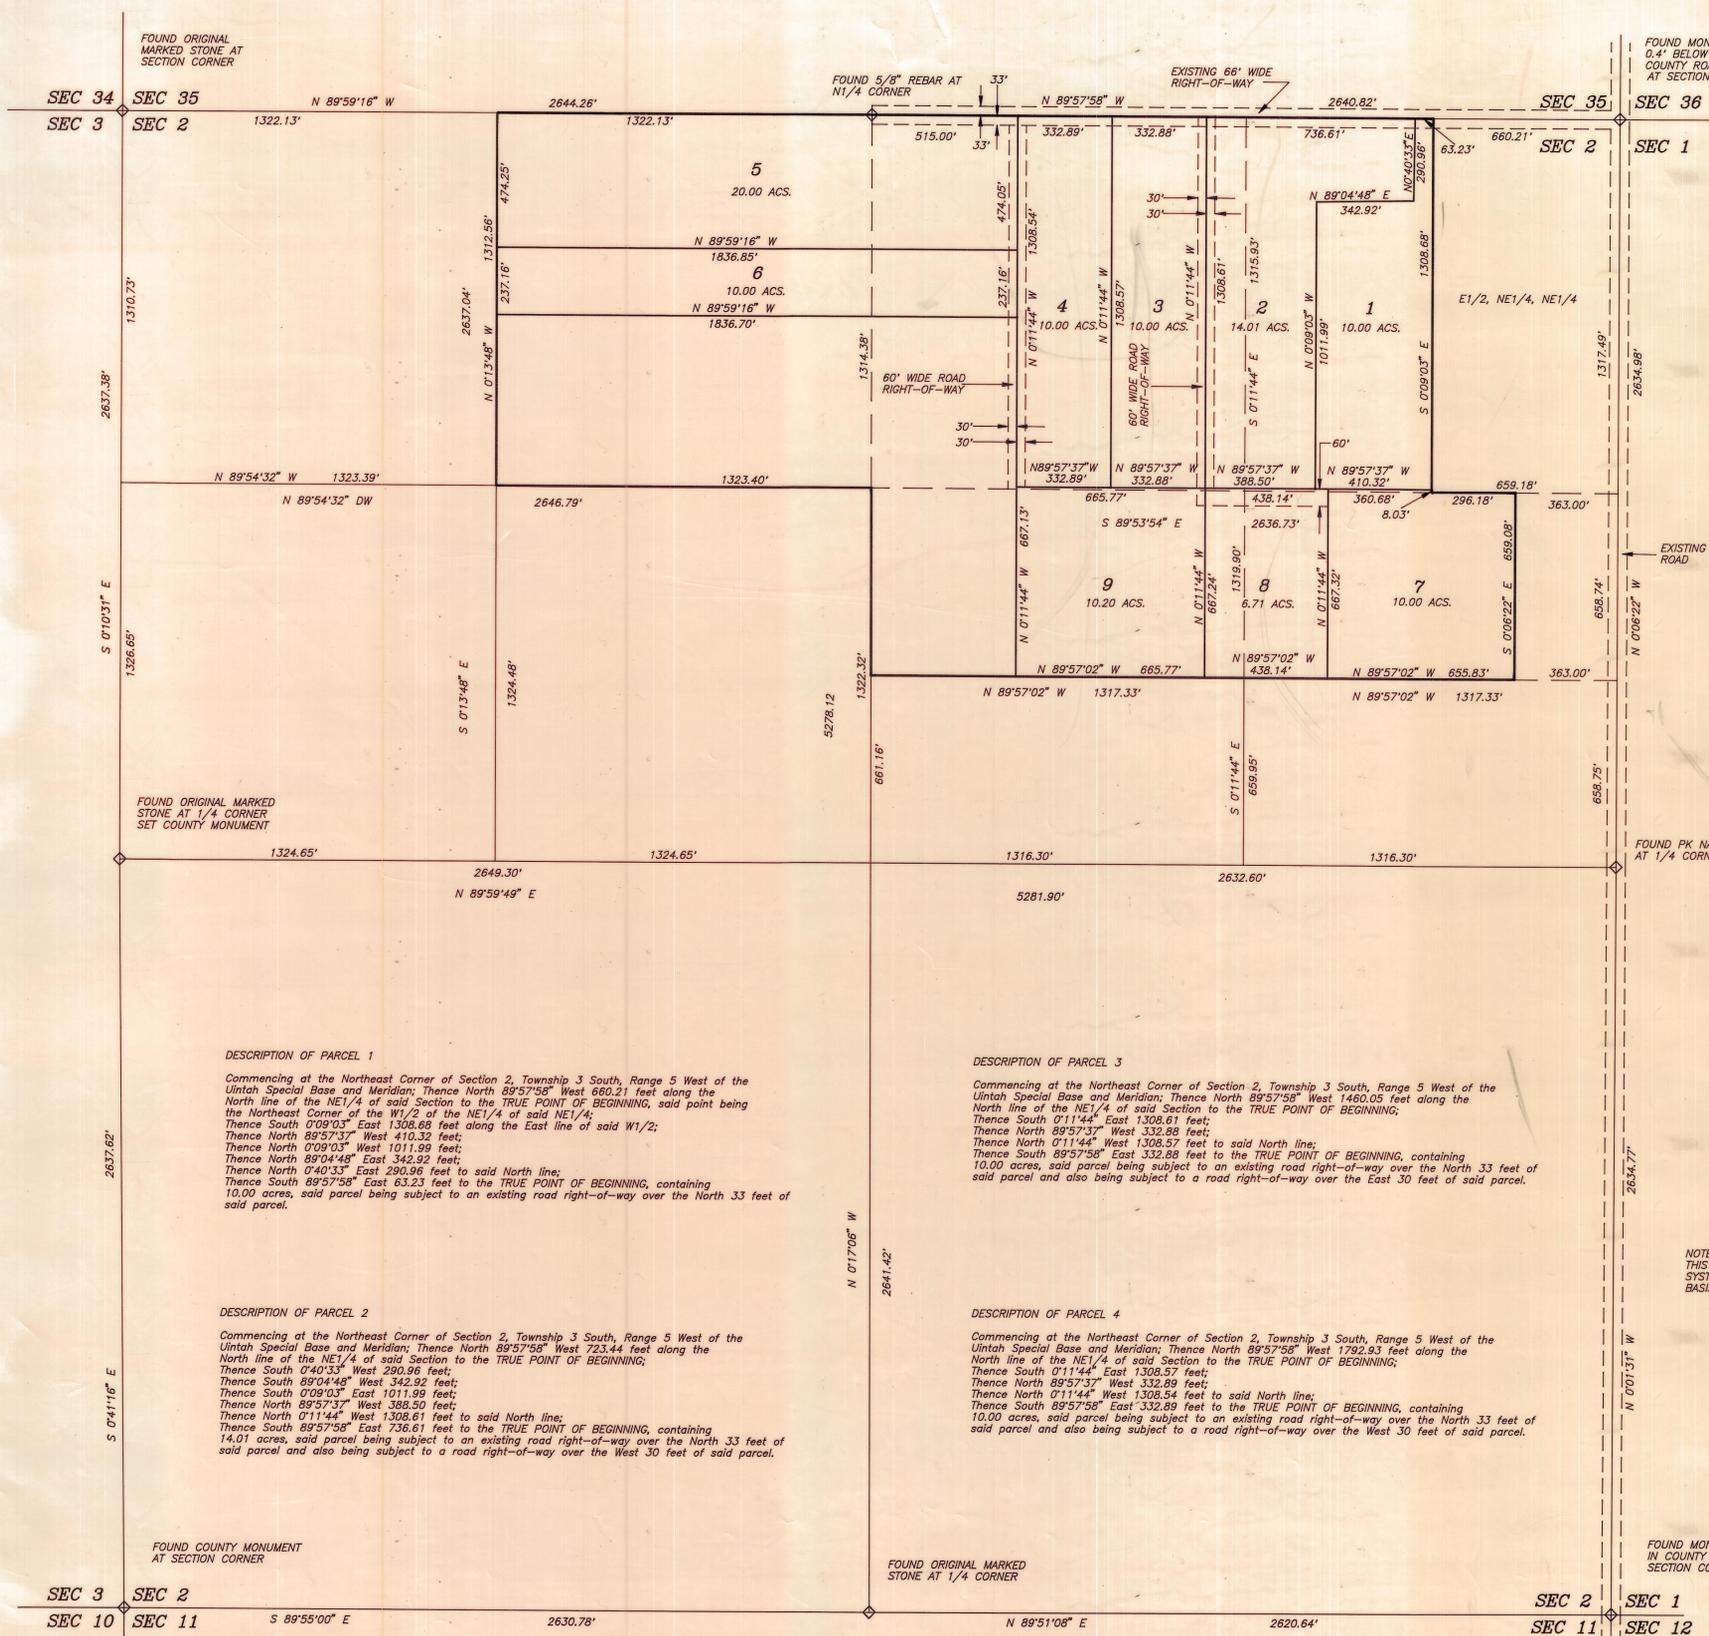

**DESCRIPTION OF PARCEL 5**  
 Beginning at the North Quarter Corner of Section 2, Township 3 South, Range 5 West of the Utah Special Base and Meridian; Thence South 89°57'58" East 515.00 feet along the North line of the NE1/4 of said Section to a point which is North 89°57'58" West 2125.82 feet from the Northeast Corner of said Section; Thence South 0°11'44" East 474.05 feet; Thence North 89°59'16" West 1836.85 feet to the West line of the NE1/4 of the NW1/4 of said Section; Thence North 0°13'48" West 474.25 feet along said West line to the North line of said NW1/4; Thence South 89°59'16" East 1322.13 feet to the Point of Beginning, containing 20.00 acres, said parcel being subject to an existing road right-of-way over the North 33 feet of said parcel and also being subject to a right-of-way over the East 30 feet of said parcel.

**DESCRIPTION OF PARCEL 6**  
 Commencing at the North Quarter Corner of Section 2, Township 3 South, Range 5 West of the Utah Special Base and Meridian; Thence South 89°57'58" East 515.00 feet along the North line of the NE1/4 of said Section to a point which is North 89°57'58" West 2125.82 feet from the Northeast Corner of said Section; Thence South 0°11'44" East 474.05 feet to the TRUE POINT OF BEGINNING; Thence North 89°59'16" West 1836.85 feet to the West line of the NE1/4 of the NW1/4 of said Section; Thence North 0°13'48" West 474.25 feet along said West line; Thence South 89°59'16" East 1322.13 feet to the Point of Beginning, containing 10.00 acres, said parcel being subject to a right-of-way over the East 30 feet of said parcel.

**DESCRIPTION OF PARCEL 7**  
 Commencing at the Northeast Corner of Section 2, Township 3 South, Range 5 West of the Utah Special Base and Meridian; Thence North 89°57'58" West 660.21 feet along the North line of the NE1/4 of said Section to the Northeast Corner of the W1/2 of the NE1/4 of said NE1/4; Thence South 0°09'03" East 1308.68 feet along the East line of said W1/2 to the TRUE POINT OF BEGINNING; Thence South 0°09'03" East 8.03 feet along said East line to the Southeast Corner of said W1/2; Thence South 89°53'54" East 296.18 feet along the South line of said NE1/4 of said NE1/4; Thence South 0°06'22" East 659.08 feet to the South line of the N1/2 of the SE1/4 of the NE1/4 of said Section; Thence North 89°57'02" West 655.83 feet along said South line; Thence North 0°11'44" West 667.32 feet; Thence South 89°57'37" East 360.68 feet to the TRUE POINT OF BEGINNING, containing 10.00 acres.

**DESCRIPTION OF PARCEL 8**  
 Commencing at the Northeast Corner of Section 2, Township 3 South, Range 5 West of the Utah Special Base and Meridian; Thence North 89°57'58" West 660.21 feet along the North line of the NE1/4 of said Section to the Northeast Corner of the W1/2 of the NE1/4 of said NE1/4; Thence South 0°09'03" East 1308.68 feet along the East line of said W1/2; Thence North 89°57'37" West 360.68 feet to the TRUE POINT OF BEGINNING; Thence South 0°11'44" East 667.32 feet to the South line of the NE1/4 of the NE1/4 of said Section; Thence North 89°57'02" West 438.14 feet along said South line AND the South line of the SW1/4 of the NE1/4 of said Section; Thence North 0°11'44" West 667.24 feet; Thence South 89°57'37" East 438.14 feet to the TRUE POINT OF BEGINNING, containing 6.71 acres, said parcel being subject to a road right-of-way over the North 60 feet of said parcel.

**DESCRIPTION OF PARCEL 9**  
 Commencing at the Northeast Corner of Section 2, Township 3 South, Range 5 West of the Utah Special Base and Meridian; Thence North 89°57'58" West 660.21 feet along the North line of the NE1/4 of said Section to the Northeast Corner of the W1/2 of the NE1/4 of said NE1/4; Thence South 0°09'03" East 1308.68 feet along the East line of said W1/2; Thence North 89°57'37" West 738.82 feet to the TRUE POINT OF BEGINNING; Thence South 0°11'44" East 667.24 feet to the South line of the N1/2 of the SW1/4 of the NE1/4 of said Section; Thence North 89°57'02" West 665.77 feet along said South line; Thence North 0°11'44" West 667.13 feet; Thence South 89°57'37" East 665.77 feet to the TRUE POINT OF BEGINNING, containing 10.20 acres, said parcel being subject to a 30 feet (East-West width) by 60 feet (North-South length) road right-of-way in the Northeast Corner of said parcel.

NOTE:  
 THIS SURVEY WAS BASED ON GLOBAL POSITIONING SYSTEM (GPS) PROCEDURES AND EQUIPMENT. THE BASIS OF BEARINGS IS WGS84 NORTH.

**SURVEYOR'S CERTIFICATE**  
 This is to certify that I have surveyed the parcels shown on this plat, that the monuments indicated were found or set during said survey, and that this plat accurately represents said survey to the best of my knowledge.

*Jerry D. Allred*  
 Jerry D. Allred, Licensed Land Surveyor  
 Certificate No. 148951 (Utah)

