
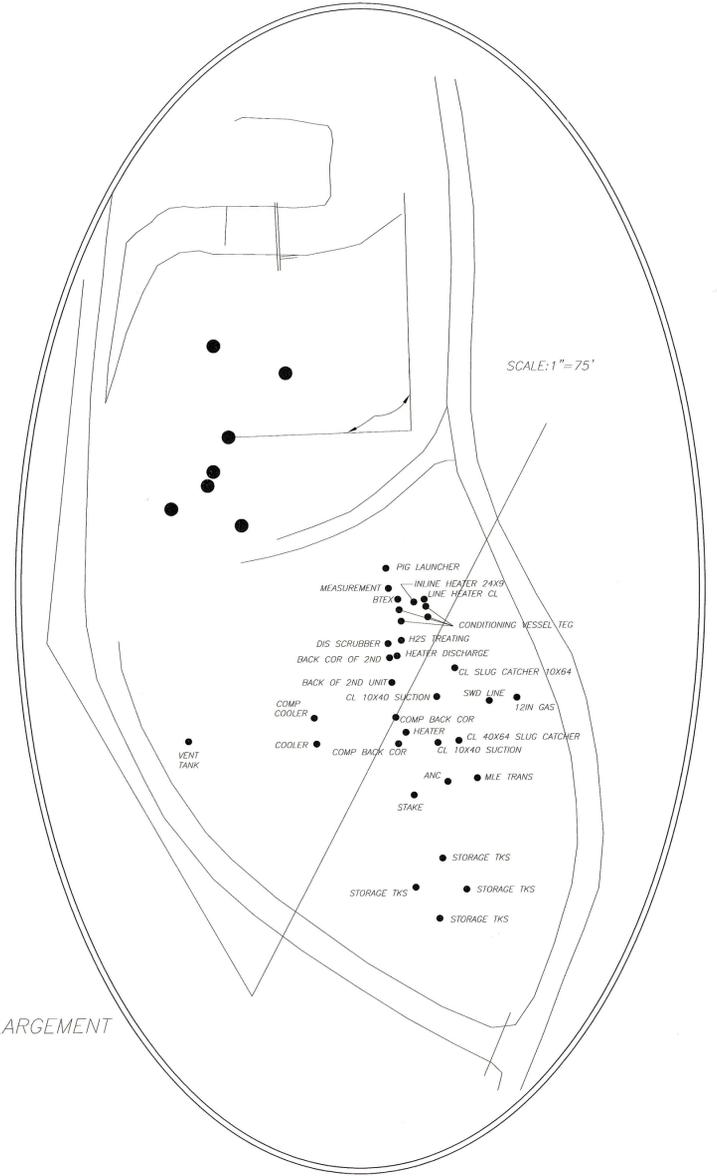
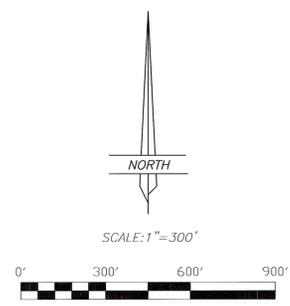


PROPERTY SURVEY FOR  
**ELPASO E&P, CO.**  
 SECTION 24, TOWNSHIP 3 SOUTH, RANGE 6 WEST  
 UINTAH SPECIAL BASE AND MERIDIAN

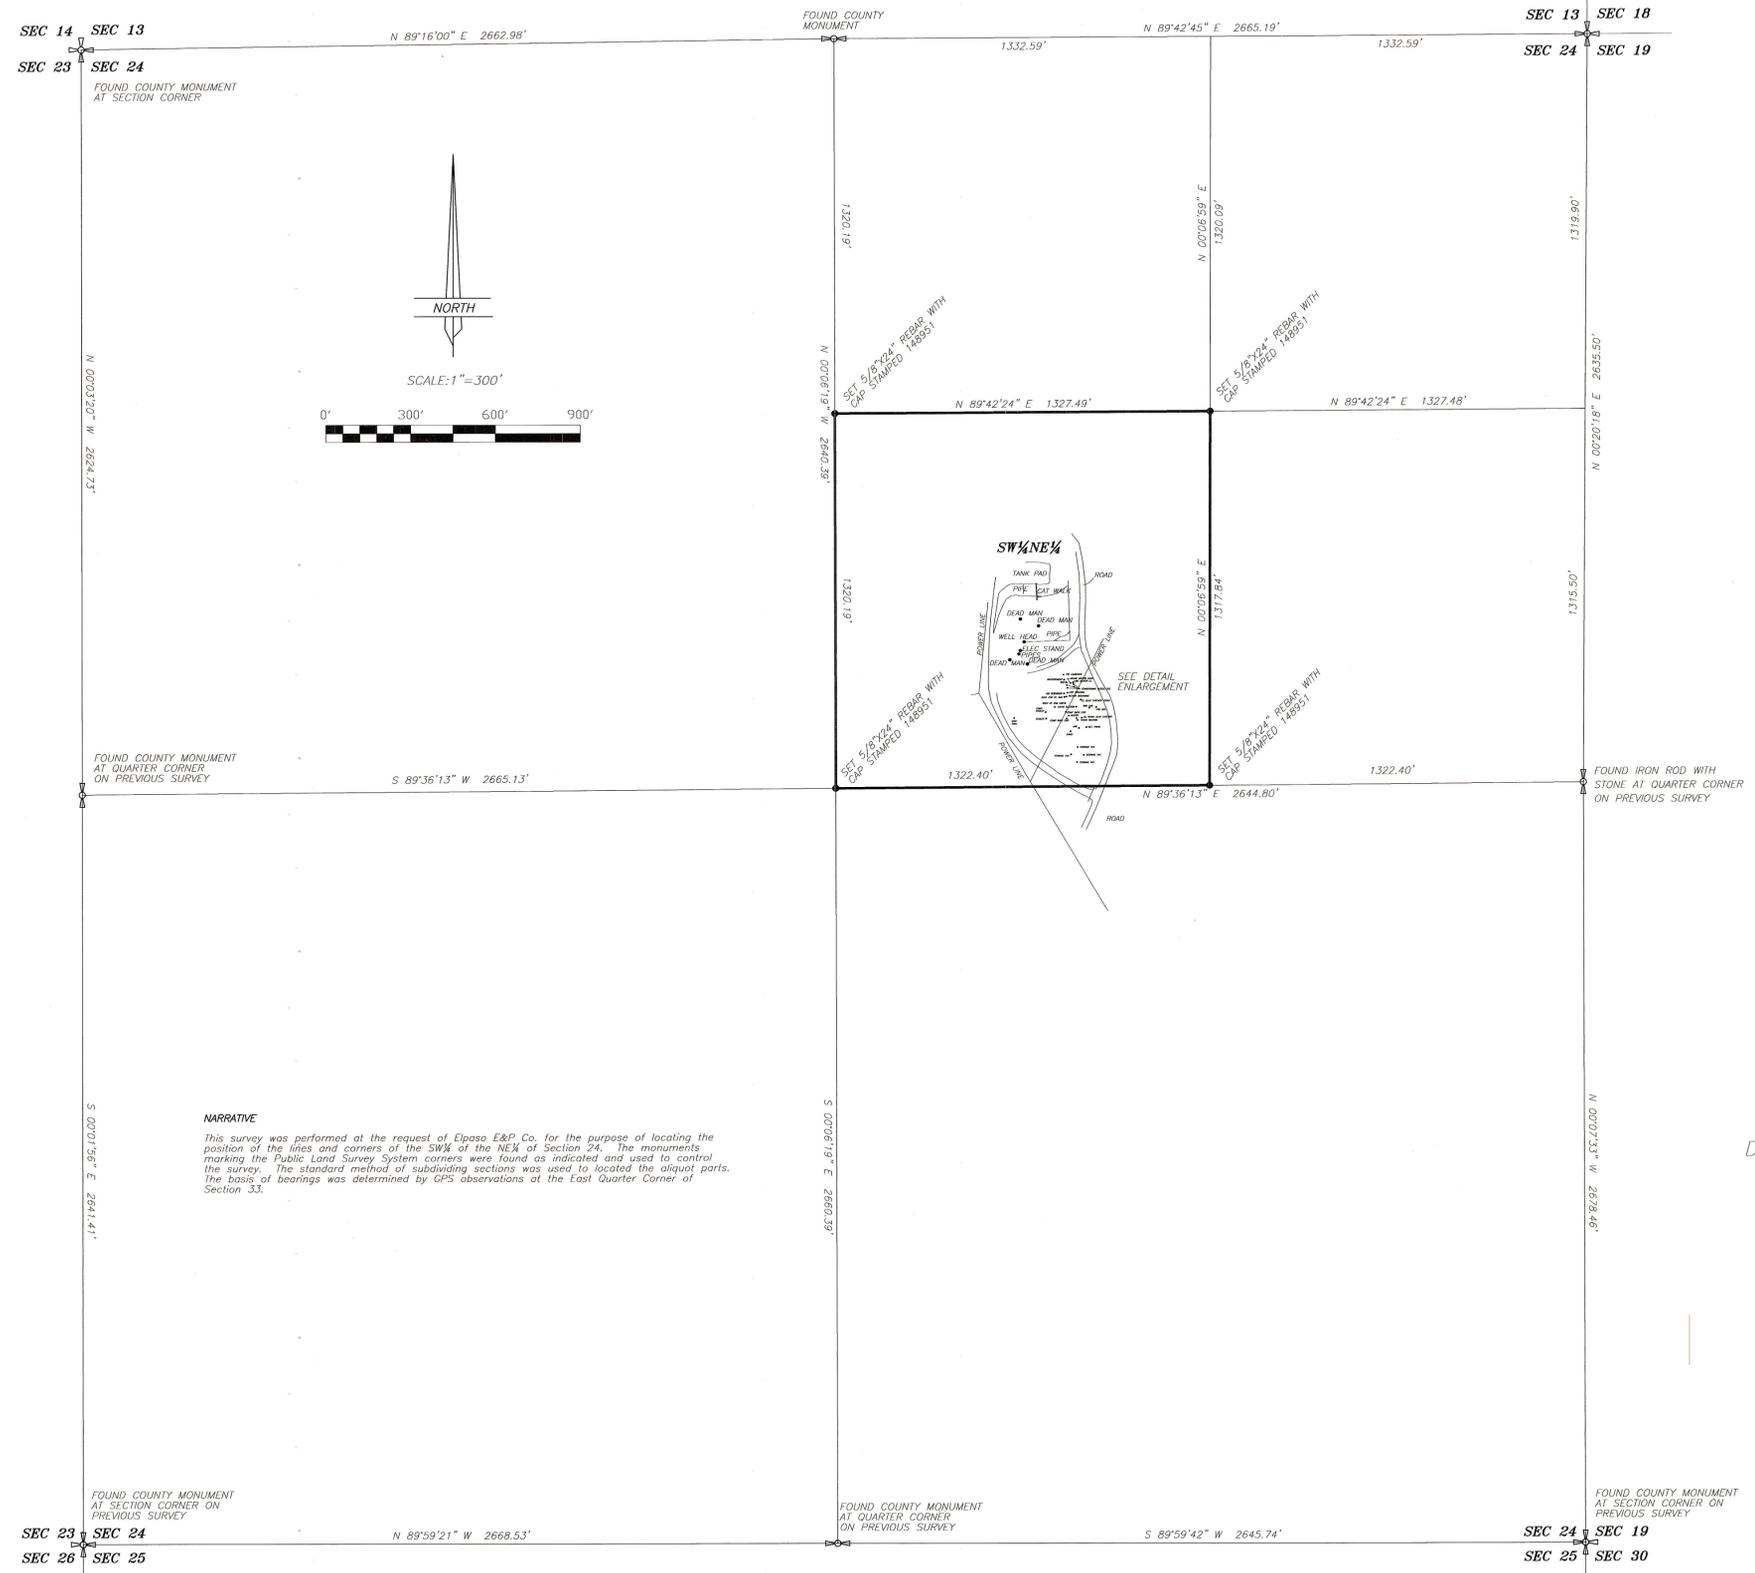


**NARRATIVE**  
 This survey was performed at the request of Elpaso E&P Co. for the purpose of locating the position of the lines and corners of the SW¼ of the NE¼ of Section 24. The monuments marking the Public Land Survey System corners were found as indicated and used to control the survey. The standard method of subdividing sections was used to locate the aliquot parts. The basis of bearings was determined by GPS observations at the East Quarter Corner of Section 33.

DETAIL ENLARGEMENT

**SURVEYOR'S CERTIFICATE**

This is to certify that this plat was prepared from the field notes and electronic data collector files of an actual survey made by me, or under my personal supervision, of the parcels of land shown hereon, and that the monuments indicated were found or set during said survey, and that this plat accurately represents said survey to the best of my knowledge.

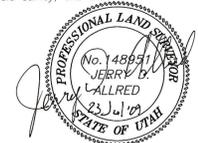

Jerry D. Allred, Professional Land Surveyor,  
 Certificate No. 148951, (Utah)

COUNTY SURVEYOR'S FILE # 2171

**JERRY D. ALLRED & ASSOCIATES**  
 SURVEYING CONSULTANTS  
 1235 NORTH 700 EAST—P.O. BOX 975  
 DUCHESNE, UTAH 84021  
 (435) 738-5352