


EL PASO E & P COMPANY, L.P.

PETERSON 4-22C6

LOCATION SURFACE USE AREA &
CORRIDOR RIGHT-OF-WAY


SECTION 22, TOWNSHIP 3 SOUTH, RANGE 6 WEST
UINTAH SPECIAL BASE AND MERIDIAN

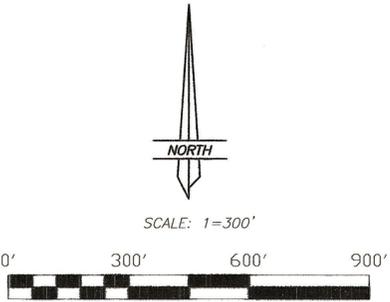

THIS SURVEY WAS PERFORMED USING G.P.S. (GLOBAL POSITIONING SYSTEM) PROCEDURES AND EQUIPMENT.
THE BASIS OF BEARINGS IS BASED ON WGS-84 DATUM.

DESCRIPTION OF SURFACE USE BOUNDARY ON PETERSON PARCEL

Commencing at the East Quarter Corner of Section 22, Township 3 South, Range 6 West of the Uintah Special Base and Meridian;
Thence South 67°19'56" West 943.27 feet to the TRUE POINT OF BEGINNING;
Thence South 38°00'23" East 339.99 feet to the East line of the W1/2 of the NE1/4 of the SE1/4 of said Section;
Thence South 00°10'14" West 139.94 feet along said East line;
Thence South 51°59'37" West 305.50 feet;
Thence North 38°00'23" West 450.00 feet;
Thence North 51°59'37" East 392.00 feet to the TRUE POINT OF BEGINNING, containing 3.94 acres.

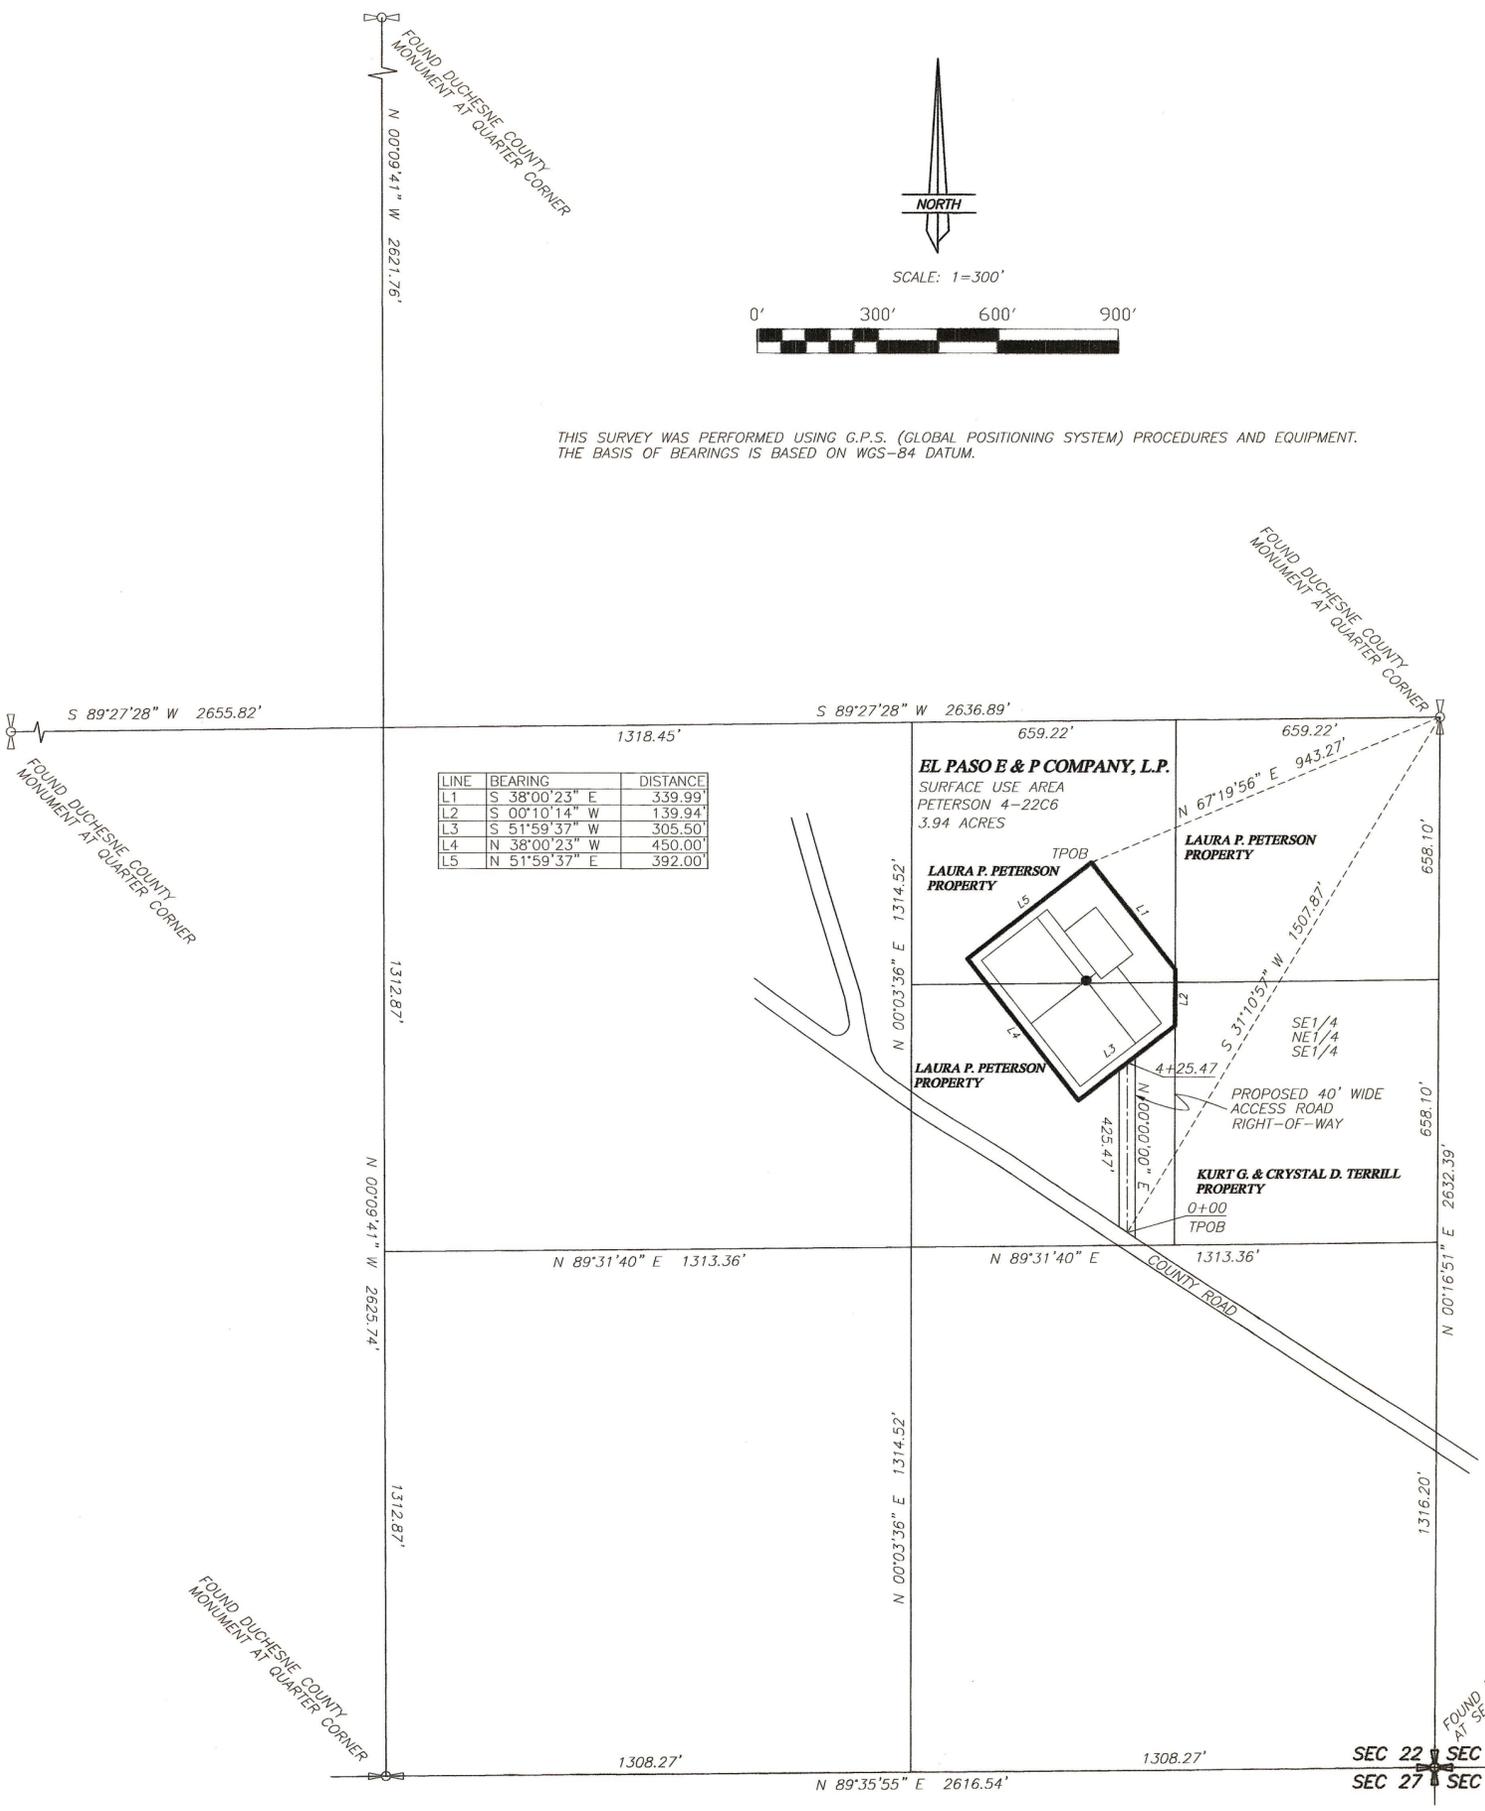

CORRIDOR RIGHT-OF-WAY DESCRIPTION

A 40 feet wide right-of-way, 20 feet on each side of the following described centerline:
Commencing at the East Quarter Corner of Section 22, Township 3 South, Range 6 West of the Uintah Special Base and Meridian;
Thence South 31°10'57" West 1507.87 feet to the TRUE POINT OF BEGINNING, said point also being on the North side of the County Road;
Thence North 00°00'00" East 425.47 feet to the El Paso E&P Co. Peterson 4-22C6 well location use boundary. Said right-of-way being 425.47 feet in length. The side lines of said described right-of-way being shortened or elongated to meet the Use Area boundary and existing county road right-of-way line. The basis of bearings being a bearing of North 00°16'51" East from the Southeast Section Corner to the East Quarter Corner of said Section 22.

SURVEYOR'S CERTIFICATE

This is to certify that this plat was prepared from the field notes and electronic data collector files of an actual survey made by me, or under my personal supervision, of the parcel of land shown hereon, and that the monuments indicated were found or set during said survey, and that this plat accurately represents said survey to the best of my knowledge.



Jerry D. Allred, Professional Land Surveyor,
Certificate No. 148951, (Utah)

COUNTY SURVEYOR'S FILE # 2218

JERRY D. ALLRED AND ASSOCIATES
SURVEYING CONSULTANTS
1235 NORTH 700 EAST--P.O. BOX 975
DUCHESNE, UTAH 84021
(435) 738-5352

REV 3 MAR 2010
REV 20 MAY 2009
2 JUL 2008 01-128-044

SEC 22 SEC 23
SEC 27 SEC 26