


# RIGHT-OF-WAY SURVEY FOR EL PASO E & P COMPANY, L.P.

SECTION 36, TOWNSHIP 3 SOUTH, RANGE 6 WEST  
UINTAH SPECIAL BASE AND MERIDIAN

SEC 26 SEC 25  
SEC 35 SEC 36

FOUND DUCHESNE COUNTY  
MONUMENT AT SECTION COR  
ON PREVIOUS SURVEY

N 00°23'49" E  
1271.39'

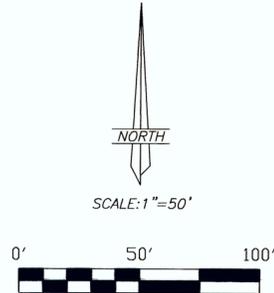

**LEGEND, NOTES, AND NARRATIVE**

- FOUND SECTION CORNER
- FOUND QUARTER CORNER
- SET 5/8"X24" REBAR WITH CAP STAMPED 148951
- FOUND HIGHWAY RIGHT-OF-WAY MARKER
- EXISTING PIPING
- STREET PAVEMENT


THIS SURVEY WAS PERFORMED USING GLOBAL POSITIONING SYSTEM (G.P.S.) EQUIPMENT AND PROCEDURES.

THE BASIS OF BEARINGS IS GEODETIC NORTH DERIVED FROM G.P.S. OBSERVATIONS AT THE EAST QUARTER CORNER OF SECTION 34 USING THE UTAH STATE G.P.S. VIRTUAL REFERENCE STATION CONTROL NETWORK MAINTAINED AND OPERATED BY THE STATE AUTOMATED GEOGRAPHIC REFERENCE CENTER.

THIS SURVEY WAS PERFORMED AT THE REQUEST OF ELPASO E&P CO. FOR THE PURPOSE OF ESTABLISHING THE BOUNDARY LINES OF A RIGHT-OF-WAY FOR PIPELINE FACILITIES. THE MONUMENTS MARKING THE PUBLIC LAND SURVEY SYSTEM CORNERS AND THE HIGHWAY RIGHT-OF-WAY MONUMENTS WERE FOUND AS INDICATED AND USED TO CONTROL THE SURVEY.

**DESCRIPTION OF RIGHT-OF-WAY**


Commencing at the Northwest Corner of Section 36, Township 3 South, Range 6 West of the Uintah Special Base and Meridian;  
 Thence South 00°23'49" West 1271.39 feet along the West line of the NW1/4 of said Section to the TRUE POINT OF BEGINNING;  
 Thence South 89°36'11" East 308.82 feet perpendicular to said West line;  
 Thence South 00°23'49" West 59.41 feet more or less, parallel with said West line to the North right-of-way line of Old U.S. Highway 40;  
 Thence South 74°07'54" West 298.22 feet along said North line;  
 Thence Southwesterly 23.45 feet along said right-of-way line on a curve to the right, said curve having a radius of 5679.70 feet with a chord which bears South 74°15'00" West 23.45 feet to said West line;  
 Thence North 00°23'49" East 149.46 feet to the TRUE POINT OF BEGINNING, containing 0.74 acres. Said parcel being subject to any and all existing rights-of-way and easements.

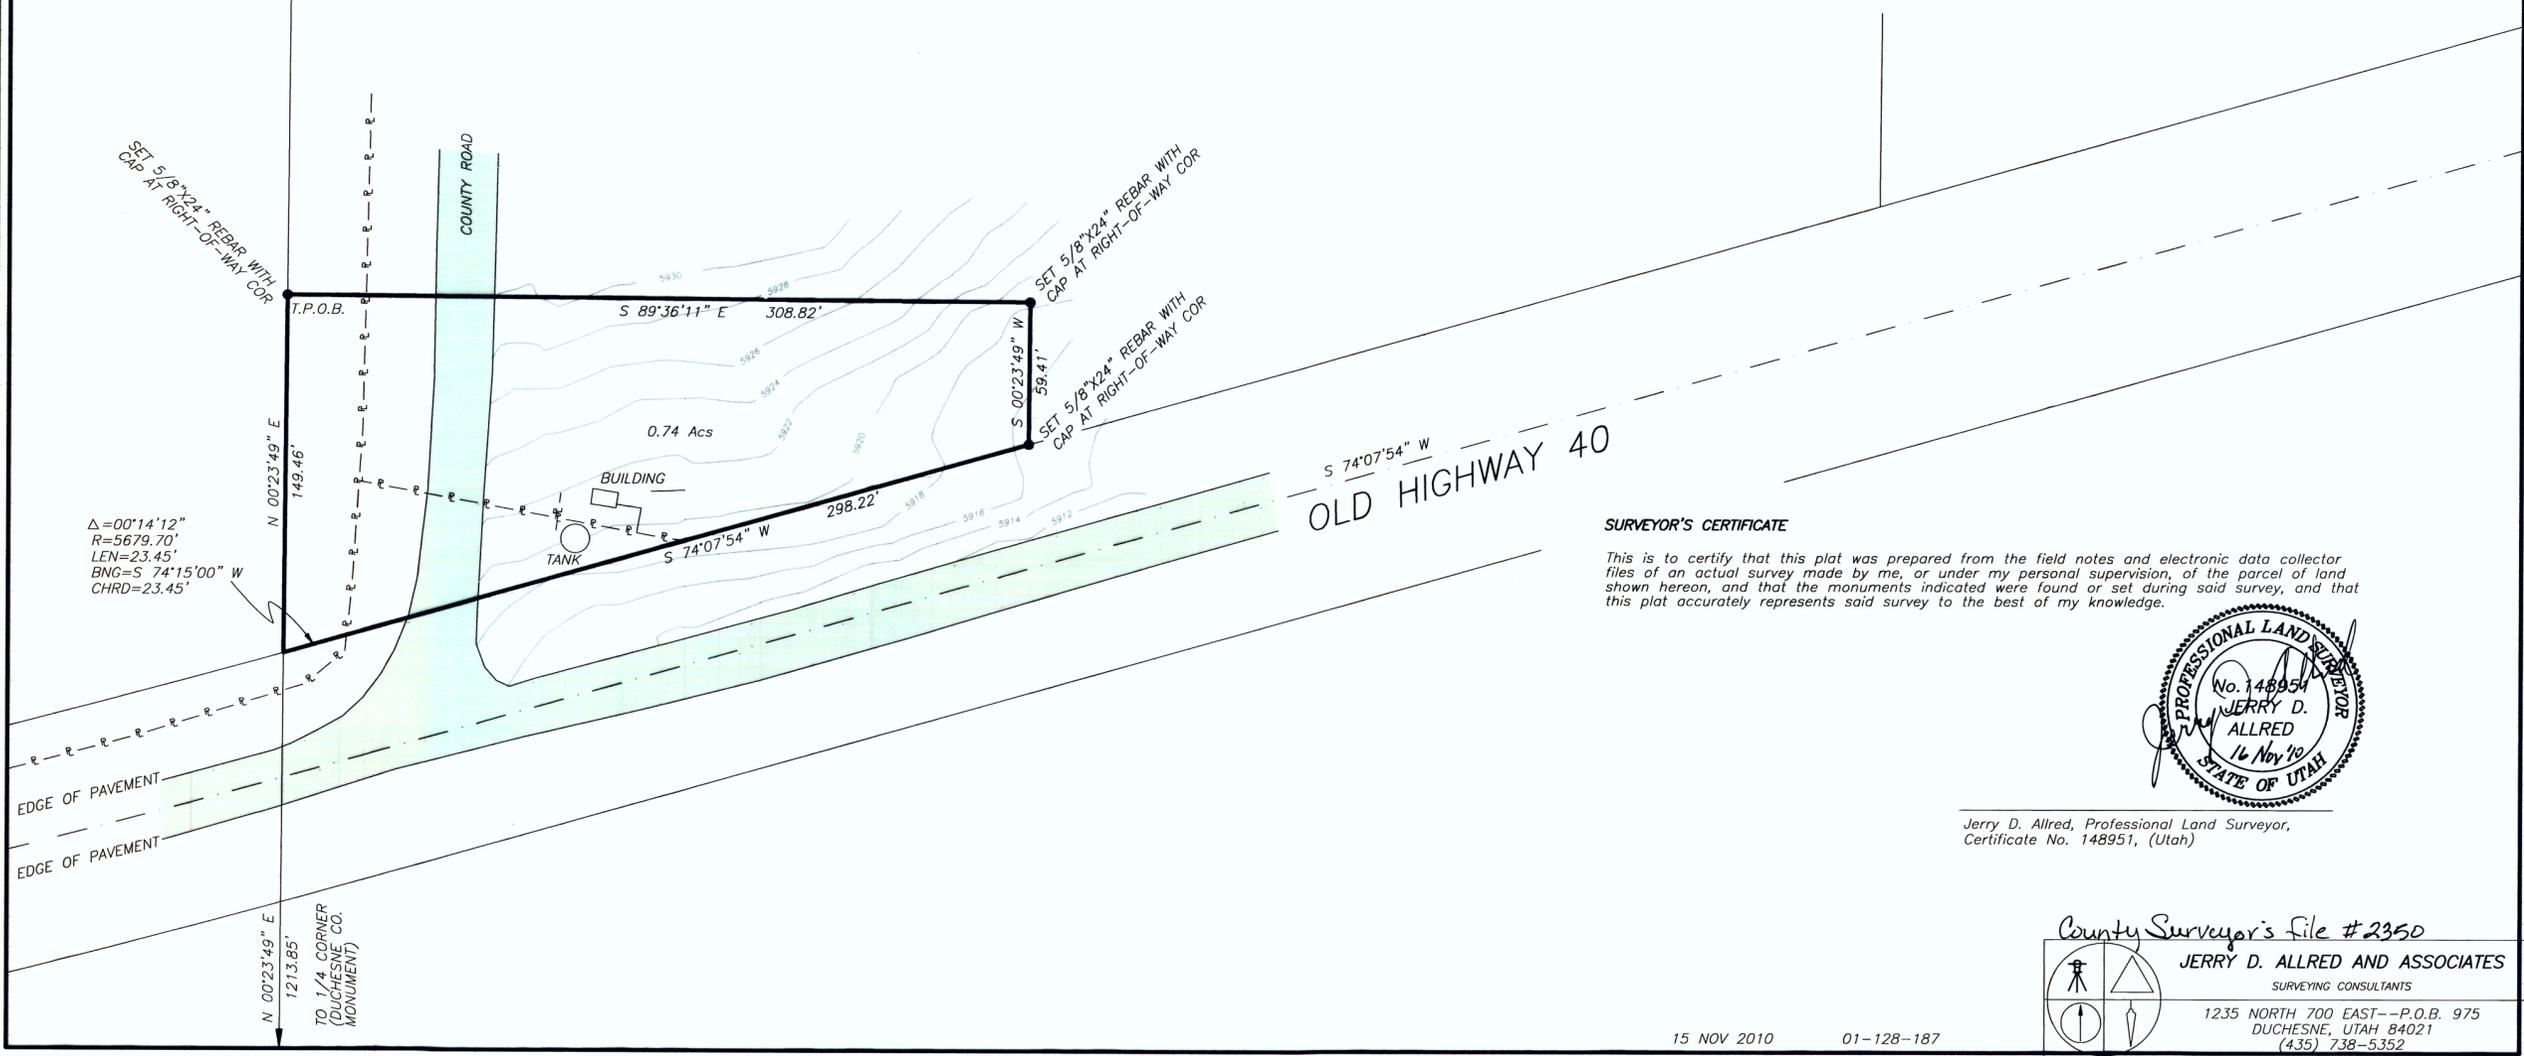

$\Delta=00^{\circ}14'12''$   
 $R=5679.70'$   
 $LEN=23.45'$   
 $BNG=S 74^{\circ}15'00'' W$   
 $CHRD=23.45'$

**SURVEYOR'S CERTIFICATE**

This is to certify that this plat was prepared from the field notes and electronic data collector files of an actual survey made by me, or under my personal supervision, of the parcel of land shown hereon, and that the monuments indicated were found or set during said survey, and that this plat accurately represents said survey to the best of my knowledge.

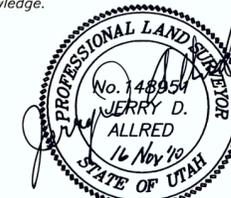

Jerry D. Allred, Professional Land Surveyor,  
 Certificate No. 148951, (Utah)

County Surveyor's File # 2350

**JERRY D. ALLRED AND ASSOCIATES**  
 SURVEYING CONSULTANTS

1235 NORTH 700 EAST--P.O.B. 975  
 DUCHESNE, UTAH 84021  
 (435) 738-5352