

PIPELINE RIGHT-OF-WAY SURVEY FOR
ELPASO E&P, CO.
 SECTION 33, TOWNSHIP 3 SOUTH, RANGE 6 WEST
 UTAH SPECIAL BASE AND MERIDIAN


NARRATIVE

This survey was performed at the request of Elpaso E&P Co. for the purpose of staking the pipeline right-of-way as shown on this plat. Selected lots on Lakewood Estates Subdivision Phase 2 were plotted from data obtained from the subdivision plat filed in the County Recorder's office and then rotated to the basis of bearings for this subdivision. The Northeast Section Corner and the West Quarter Corner were found and used as the controlling corners for the survey. The subdivision plat does not show the East Quarter Corner as being found and plots the East line of the subdivision as a straight line connecting the Northeast and Southeast Section corners. This causes an overlap of the lots along the East line into Section 34.

THIS SURVEY WAS PERFORMED USING GLOBAL POSITIONING SYSTEM PROCEDURES AND EQUIPMENT
 THE BASIS OF BEARINGS IS GEODETIC NORTH DERIVED FROM C.P.S. OBSERVATIONS AT A CONTROL POINT (A CORNER) LOCATED AT LAT. 40°10'34.945"N AND LONG. 110°32'23.628"W USING THE UTAH STATE C.P.S. VIRTUAL REFERENCE STATION CONTROL NETWORK MAINTAINED AND OPERATED BY THE AUTOMATED GEOGRAPHIC REFERENCE CENTER


LINE	BEARING	DISTANCE
L1	N 07°20'34" W	84.91
L2	N 41°55'17" W	41.44
L3	N 41°33'44" W	355.66
L4	N 07°19'59" W	431.16
L5	N 86°52'02" W	107.87
L6	S 70°06'56" W	60.86
L7	S 70°00'47" W	325.18
L8	N 28°03'07" W	107.69
L9	N 31°39'26" W	72.11
L10	N 38°38'10" W	65.56
L11	N 41°19'56" W	162.71
L12	N 42°20'24" W	96.40
L13	N 41°55'52" W	49.00
L14	N 41°55'52" W	60.11
L15	N 36°07'23" W	78.59
L16	N 34°54'02" W	96.67
L17	N 31°13'11" W	84.84
L18	N 67°42'52" W	149.00
L19	N 67°51'22" W	55.16
L20	N 08°03'21" E	27.68
L21	N 40°31'50" E	66.41
L22	N 46°31'06" E	16.81
L23	N 39°18'16" W	14.64

LAT: 40°10'26.785"N
 LONG: 110°33'41.883"W

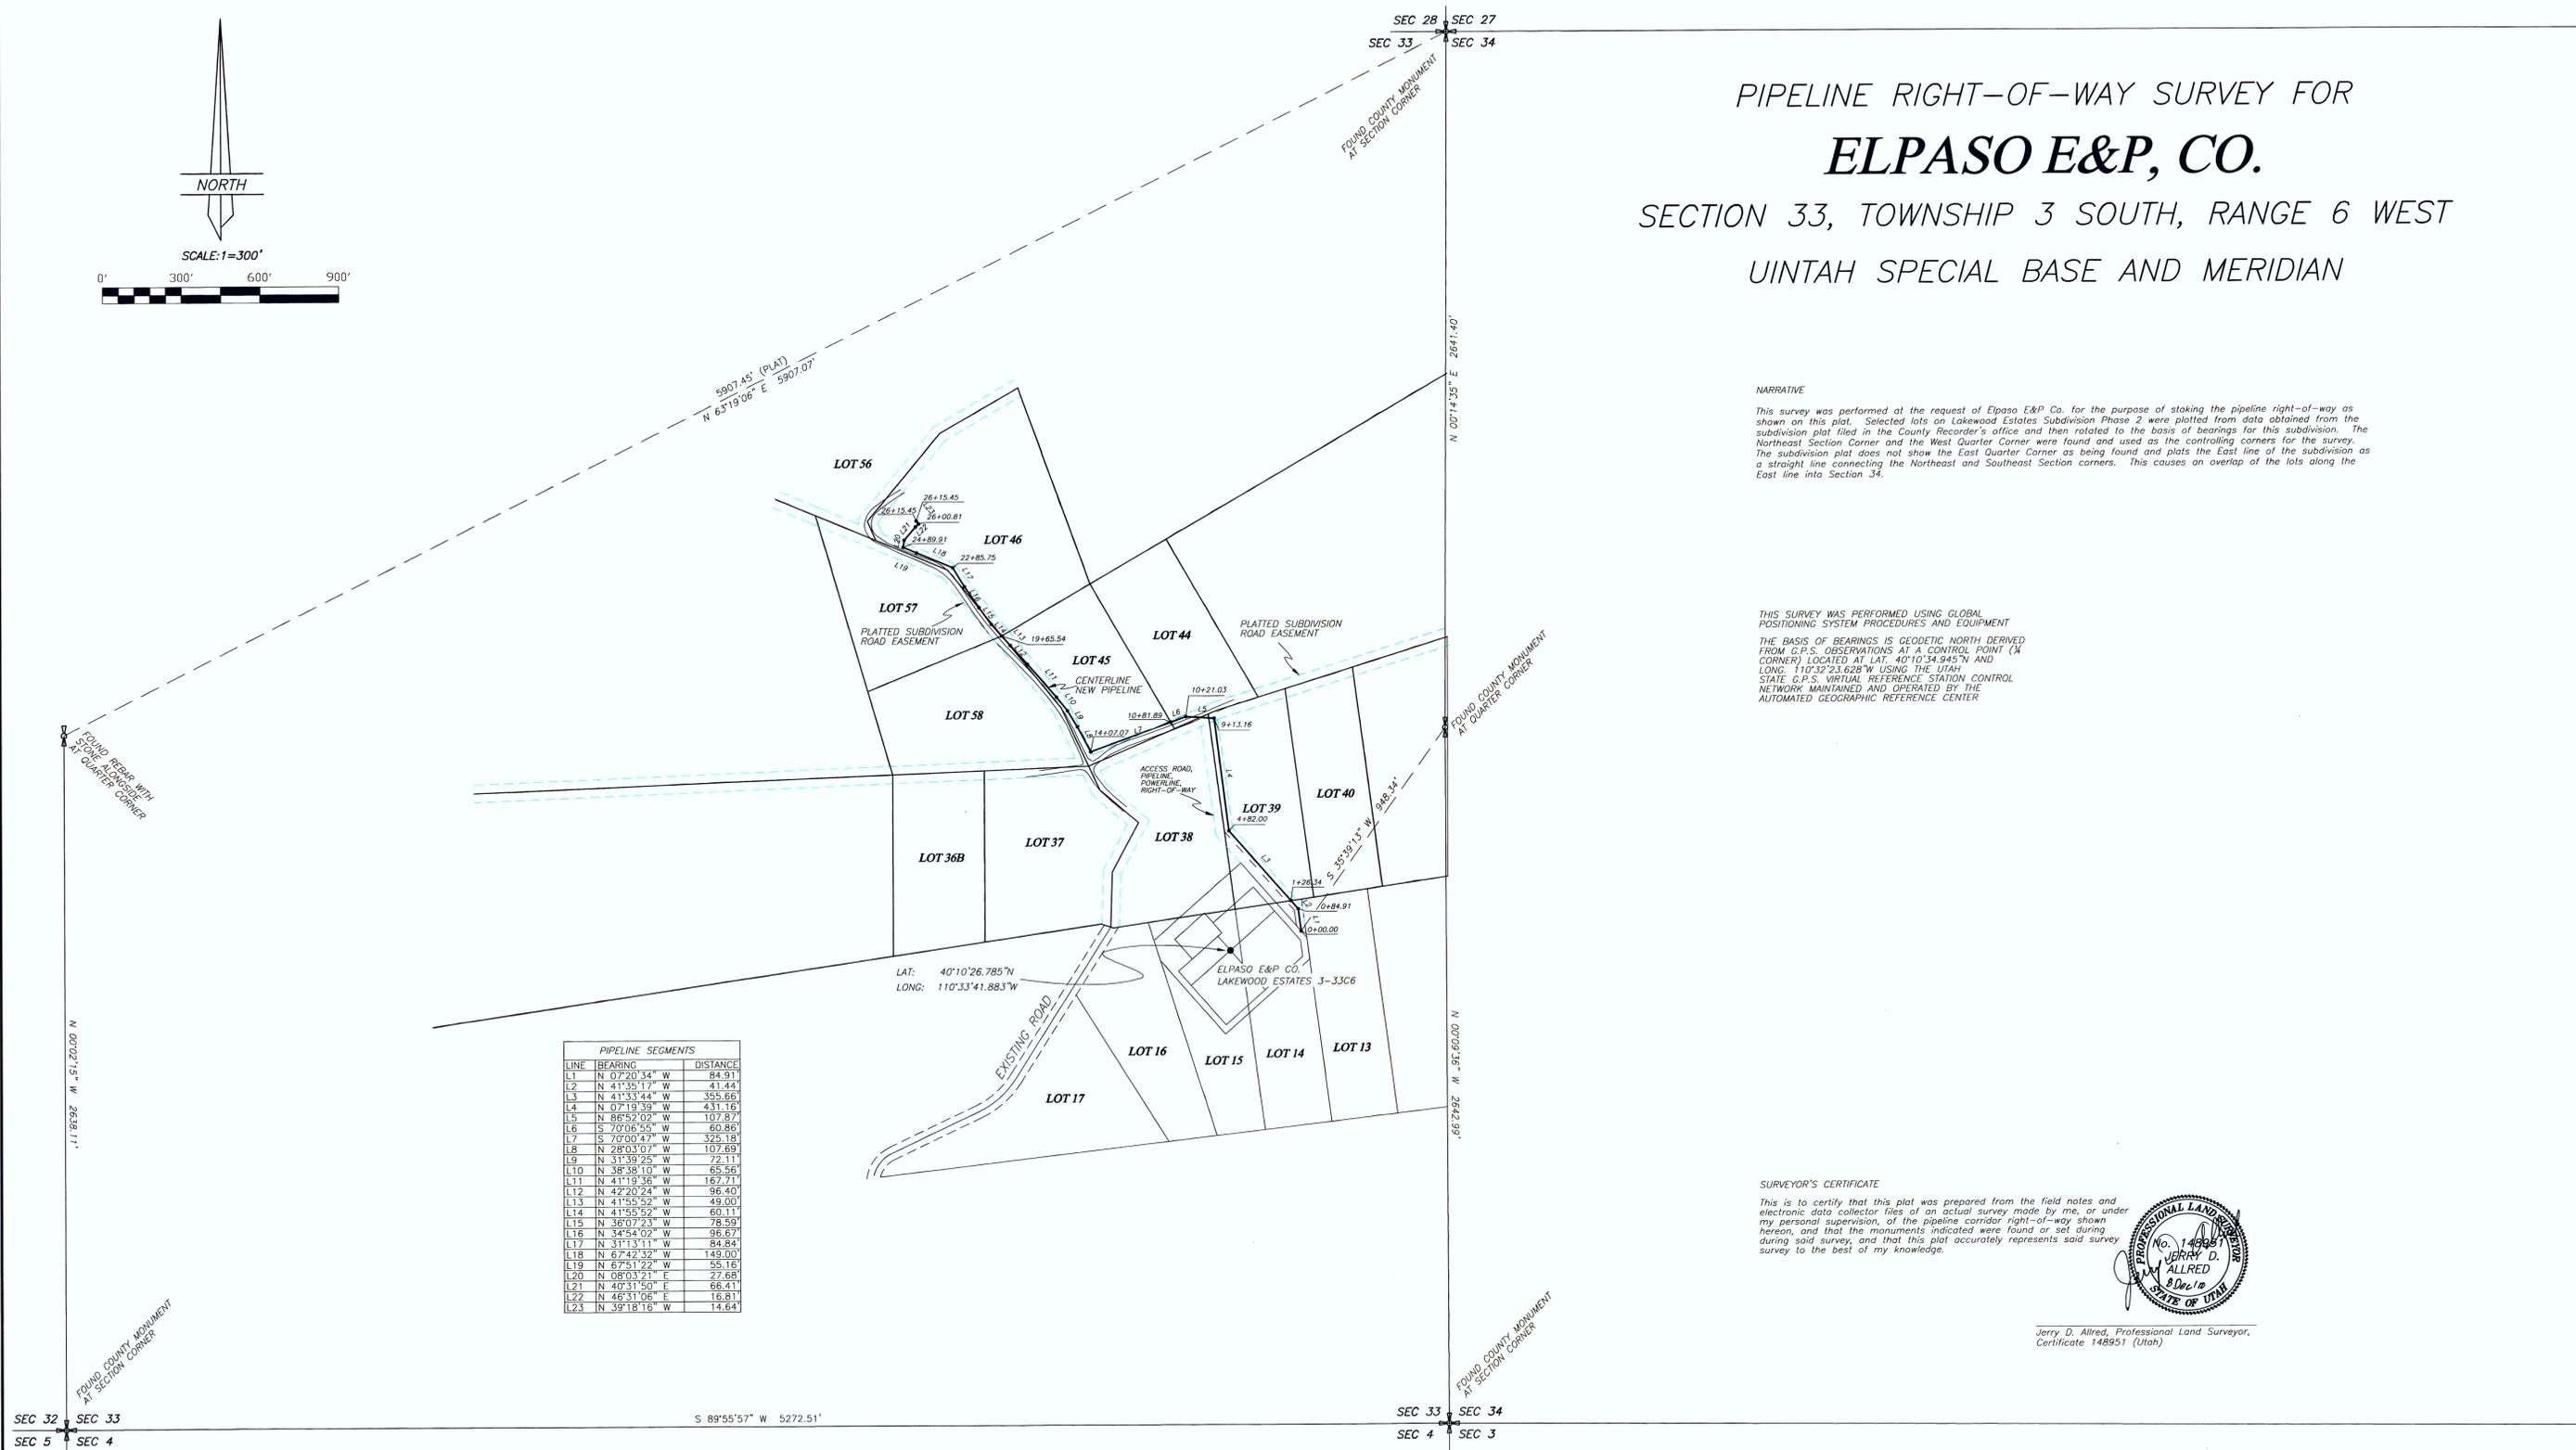

SURVEYOR'S CERTIFICATE

This is to certify that this plat was prepared from the field notes and electronic data collector files of an actual survey made by me, or under my personal supervision, of the pipeline corridor right-of-way shown hereon, and that the monuments indicated were found or set during said survey, and that this plat accurately represents said survey to the best of my knowledge.

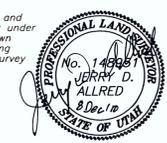

Jerry D. Allred, Professional Land Surveyor,
 Certificate 148951 (Utah)

COUNTY SURVEYOR FILE NO. 2355

JERRY D. ALLRED AND ASSOCIATES
 SURVEYING CONSULTANTS
 1235 NORTH 700 EAST - P.O. BOX 975
 DUCHESNE, UTAH 84021
 (435) 738-5352