


BOUNDARY LINE AGREEMENT FOR
K. WALTER SCHMIDT
 SECTION 32 TOWNSHIP 3 SOUTH, RANGE 7 WEST,
 UTAH SPECIAL BASE AND MERIDIAN

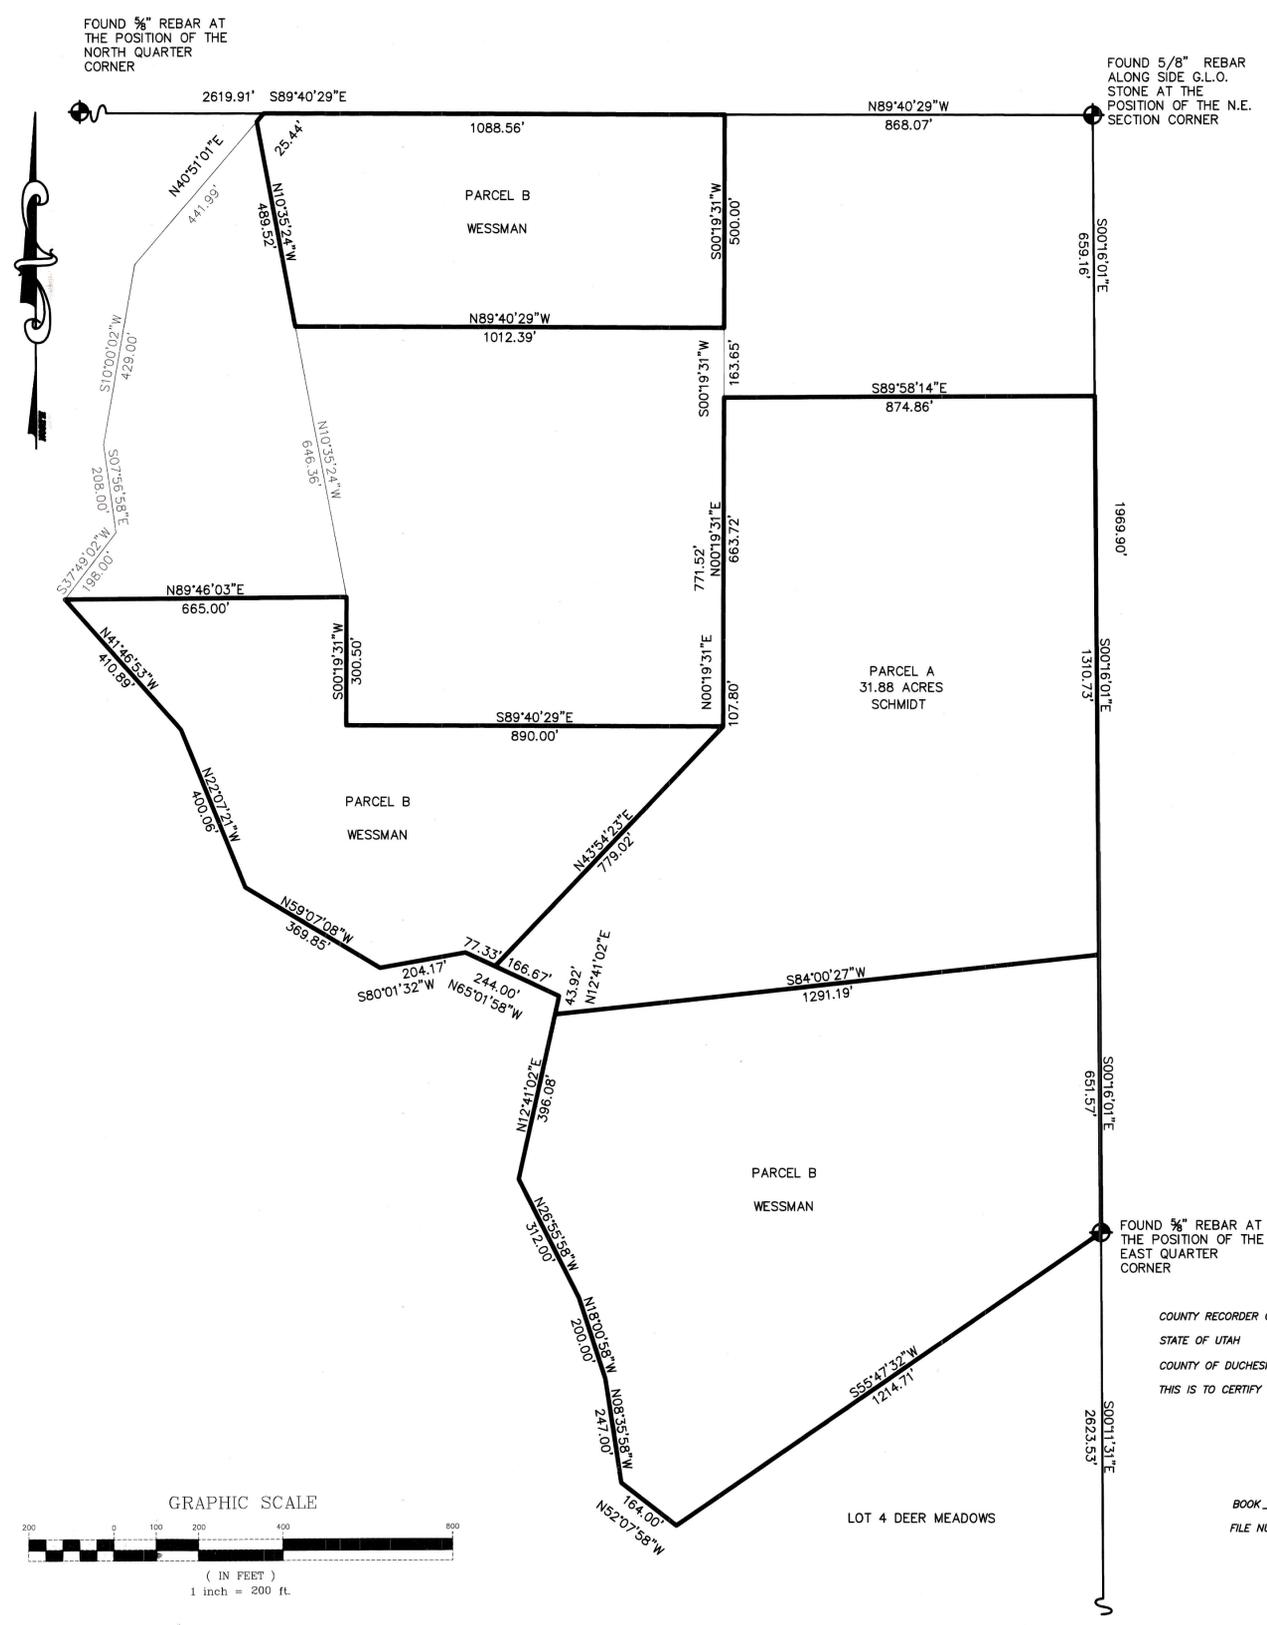

PARCEL A
 A PARCEL OF LAND LOCATED IN THE NORTHEAST QUARTER OF SECTION 32, TOWNSHIP 3 SOUTH, RANGE 7 WEST, UTAH SPECIAL BASE AND MERIDIAN, BEING FURTHER DESCRIBED AS FOLLOWS:
 BEGINNING AT A POINT 659.16 FEET S. 0°15'51" E. OF THE NORTHEAST CORNER OF SAID SECTION 32, THENCE S. 0°16'01" E. 1310.73 FEET, THENCE S. 84°00'27" W. 1291.19 FEET TO THE CENTERLINE OF SAM'S WASH ROAD;
 THENCE THE FOLLOWING TWO COURSES ALONG SAID CENTERLINE
 N. 12°41'02" E. 43.92 FEET;
 N. 85°01'58" W. 196.67 FEET;
 THENCE N. 43°54'23" E. 779.02 FEET; THENCE N 0°19'31" E. 771.52 FEET
 THENCE S. 89°58'14" E. 874.86 FEET TO THE POINT OF BEGINNING.
 CONTAINING 31.88 ACRES

PARCEL B
 A PARCEL OF LAND LOCATED IN THE NORTHEAST QUARTER OF SECTION 32, TOWNSHIP 3 SOUTH, RANGE 7 WEST, UTAH SPECIAL BASE AND MERIDIAN, BEING FURTHER DESCRIBED AS FOLLOWS:
 BEGINNING AT A POINT 1969.90 FEET S. 0°16'01" E. OF THE NORTHEAST CORNER OF SAID SECTION 32, THENCE S. 0°16'01" E. 651.57 FEET TO THE EAST QUARTER CORNER OF SAID SECTION 32; THENCE S. 55°47'32" W. 1214.71 FEET TO THE CENTERLINE OF SAM'S WASH ROAD;
 THENCE THE FOLLOWING TWO COURSES ALONG SAID CENTERLINE
 N. 52°07'58" W. 164.00 FEET;
 N. 8°35'58" W. 247.00 FEET;
 N. 18°00'58" W. 200.00 FEET;
 N. 26°55'58" W. 312.00 FEET;
 N. 12°41'02" E. 398.08 FEET;
 THENCE N. 84°00'27" E. 1291.19 FEET TO THE POINT OF BEGINNING.

TOGETHER WITH
 A PARCEL OF LAND LOCATED IN THE NORTHEAST QUARTER OF SECTION 32, TOWNSHIP 3 SOUTH, RANGE 7 WEST, UTAH SPECIAL BASE AND MERIDIAN, BEING FURTHER DESCRIBED AS FOLLOWS:
 BEGINNING AT A POINT 868.07 FEET N. 89°40'29" W. AND 1435.17 FEET S. 0°19'31" W. OF THE NORTHEAST CORNER OF SAID SECTION 32,
 THENCE S. 43°54'23" W. 779.02 FEET TO THE CENTERLINE OF SAM'S WASH ROAD;
 THENCE THE FOLLOWING FIVE COURSES ALONG SAID CENTERLINE
 N. 65°01'58" W. 77.33 FEET;
 S. 80°01'32" W. 204.17 FEET;
 N. 59°07'08" W. 369.85 FEET;
 N. 22°07'21" W. 400.08 FEET;
 N. 41°46'53" W. 410.89 FEET;
 THENCE N. 89°46'03" E. 665.00 FEET; THENCE S. 0°19'31" W. 300.50 FEET
 THENCE S. 89°40'29" E. 890.00 FEET TO THE POINT OF BEGINNING.

TOGETHER WITH
 A PARCEL OF LAND LOCATED IN THE NORTHEAST QUARTER OF SECTION 32, TOWNSHIP 3 SOUTH, RANGE 7 WEST, UTAH SPECIAL BASE AND MERIDIAN, BEING FURTHER DESCRIBED AS FOLLOWS:
 BEGINNING AT A POINT 868.07 FEET N. 89°40'29" W. OF THE NORTHEAST CORNER OF SAID SECTION 32,
 THENCE S. 0°19'31" W. 500.00 FEET; THENCE N. 89°40'29" W. 1012.39 FEET
 THENCE N. 10°35'24" W. 489.52 FEET TO THE CENTERLINE OF SAM'S WASH ROAD;
 THENCE N. 40°51'01" E. 25.44 FEET ALONG SAID CENTERLINE;
 THENCE S. 89°40'29" E. 1088.56 FEET TO THE POINT OF BEGINNING.
 CONTAINING 31.88 ACRES

This is to certify that I have surveyed the parcel of land shown on this plat, and that the monuments indicated were found or set during said survey, and that this plat accurately represents said survey to the best of my knowledge.

OWNER'S DEDICATION
 KNOW ALL MEN BY THESE PRESENTS: THAT WE THE UNDERSIGNED, WARRANT OWNERSHIP OF PARCELS DESCRIBED BELOW, AND DO HEREBY ESTABLISH AND AGREE ON AND PLACE OUR COMMON BOUNDARY LINE BETWEEN OUR INDIVIDUAL PROPERTIES AS SHOWN ON THIS PLAT.

ACKNOWLEDGMENT
 STATE OF UTAH }
 COUNTY OF } SS
 ON THE DATE SHOWN BY EACH SIGNATURE, PERSONALLY APPEARED BEFORE ME THE SIGNER OF THE ABOVE DEDICATION WHO DULY ACKNOWLEDGED TO ME THAT THEY DID EXECUTE THE SAME.
 MY COMMISSION EXPIRES _____ NOTARY PUBLIC

 KARL WALTER SCHMIDT LISA SCHMIDT

ACKNOWLEDGMENT
 STATE OF UTAH }
 COUNTY OF } SS
 ON THE DATE SHOWN BY EACH SIGNATURE, PERSONALLY APPEARED BEFORE ME THE SIGNER OF THE ABOVE DEDICATION WHO DULY ACKNOWLEDGED TO ME THAT THEY DID EXECUTE THE SAME.
 MY COMMISSION EXPIRES _____ NOTARY PUBLIC

 TEOFILO L. WESSMAN

SURVEYOR'S CERTIFICATE
 This is to certify that I have surveyed the parcel of land shown on this plat, and that the monuments indicated were found or set during said survey, and that this plat accurately represents said survey to the best of my knowledge.

Rodney N. Rowley, Registered Land Surveyor,
 Certificate No. 5561198, (Utah)



COUNTY RECORDER CERTIFICATE
 STATE OF UTAH }
 COUNTY OF DUCHESNE } SS
 THIS IS TO CERTIFY THAT THIS PLAT WAS FILED FOR RECORDING IN THE COUNTY RECORDER'S OFFICE ON THE _____ 20____ AT _____ O'CLOCK AND IS DULY RECORDED


DUCHESNE COUNTY PLANNING DEPARTMENT APPROVAL
 APPROVED AS A BOUNDARY LINE AGREEMENT ON
 THIS _____ DAY OF _____ OF 20____

 DUCHESNE COUNTY PLANNING DIRECTOR

BOOK _____ PAGE _____
 FILE NUMBER _____

 DUCHESNE COUNTY RECORDER

NARRATIVE
 THIS SURVEY WAS PERFORMED AT THE REQUEST OF MR. WALTER SCHMIDT FOR THE PURPOSE OF ADJUSTING THE BOUNDARY LINE BETWEEN PARCELS SHOWN

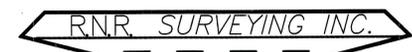

P.O. Box 250
 Duchesne, Utah 84021
 435-823-5556 435-738-2607

County Surveyor File # 2037

DRAWN BY: RR
SCALE: 1" = 200'
DATE: 25 AUG 2008
JOB NUMBER 2008-142