



PROPOSED PIPELINE SURVEY FOR  
**EL PASO E & P COMPANY, L.P.**  
 SECTION 24, TOWNSHIP 3 SOUTH, RANGE 7 WEST  
 UTAH SPECIAL BASE AND MERIDIAN

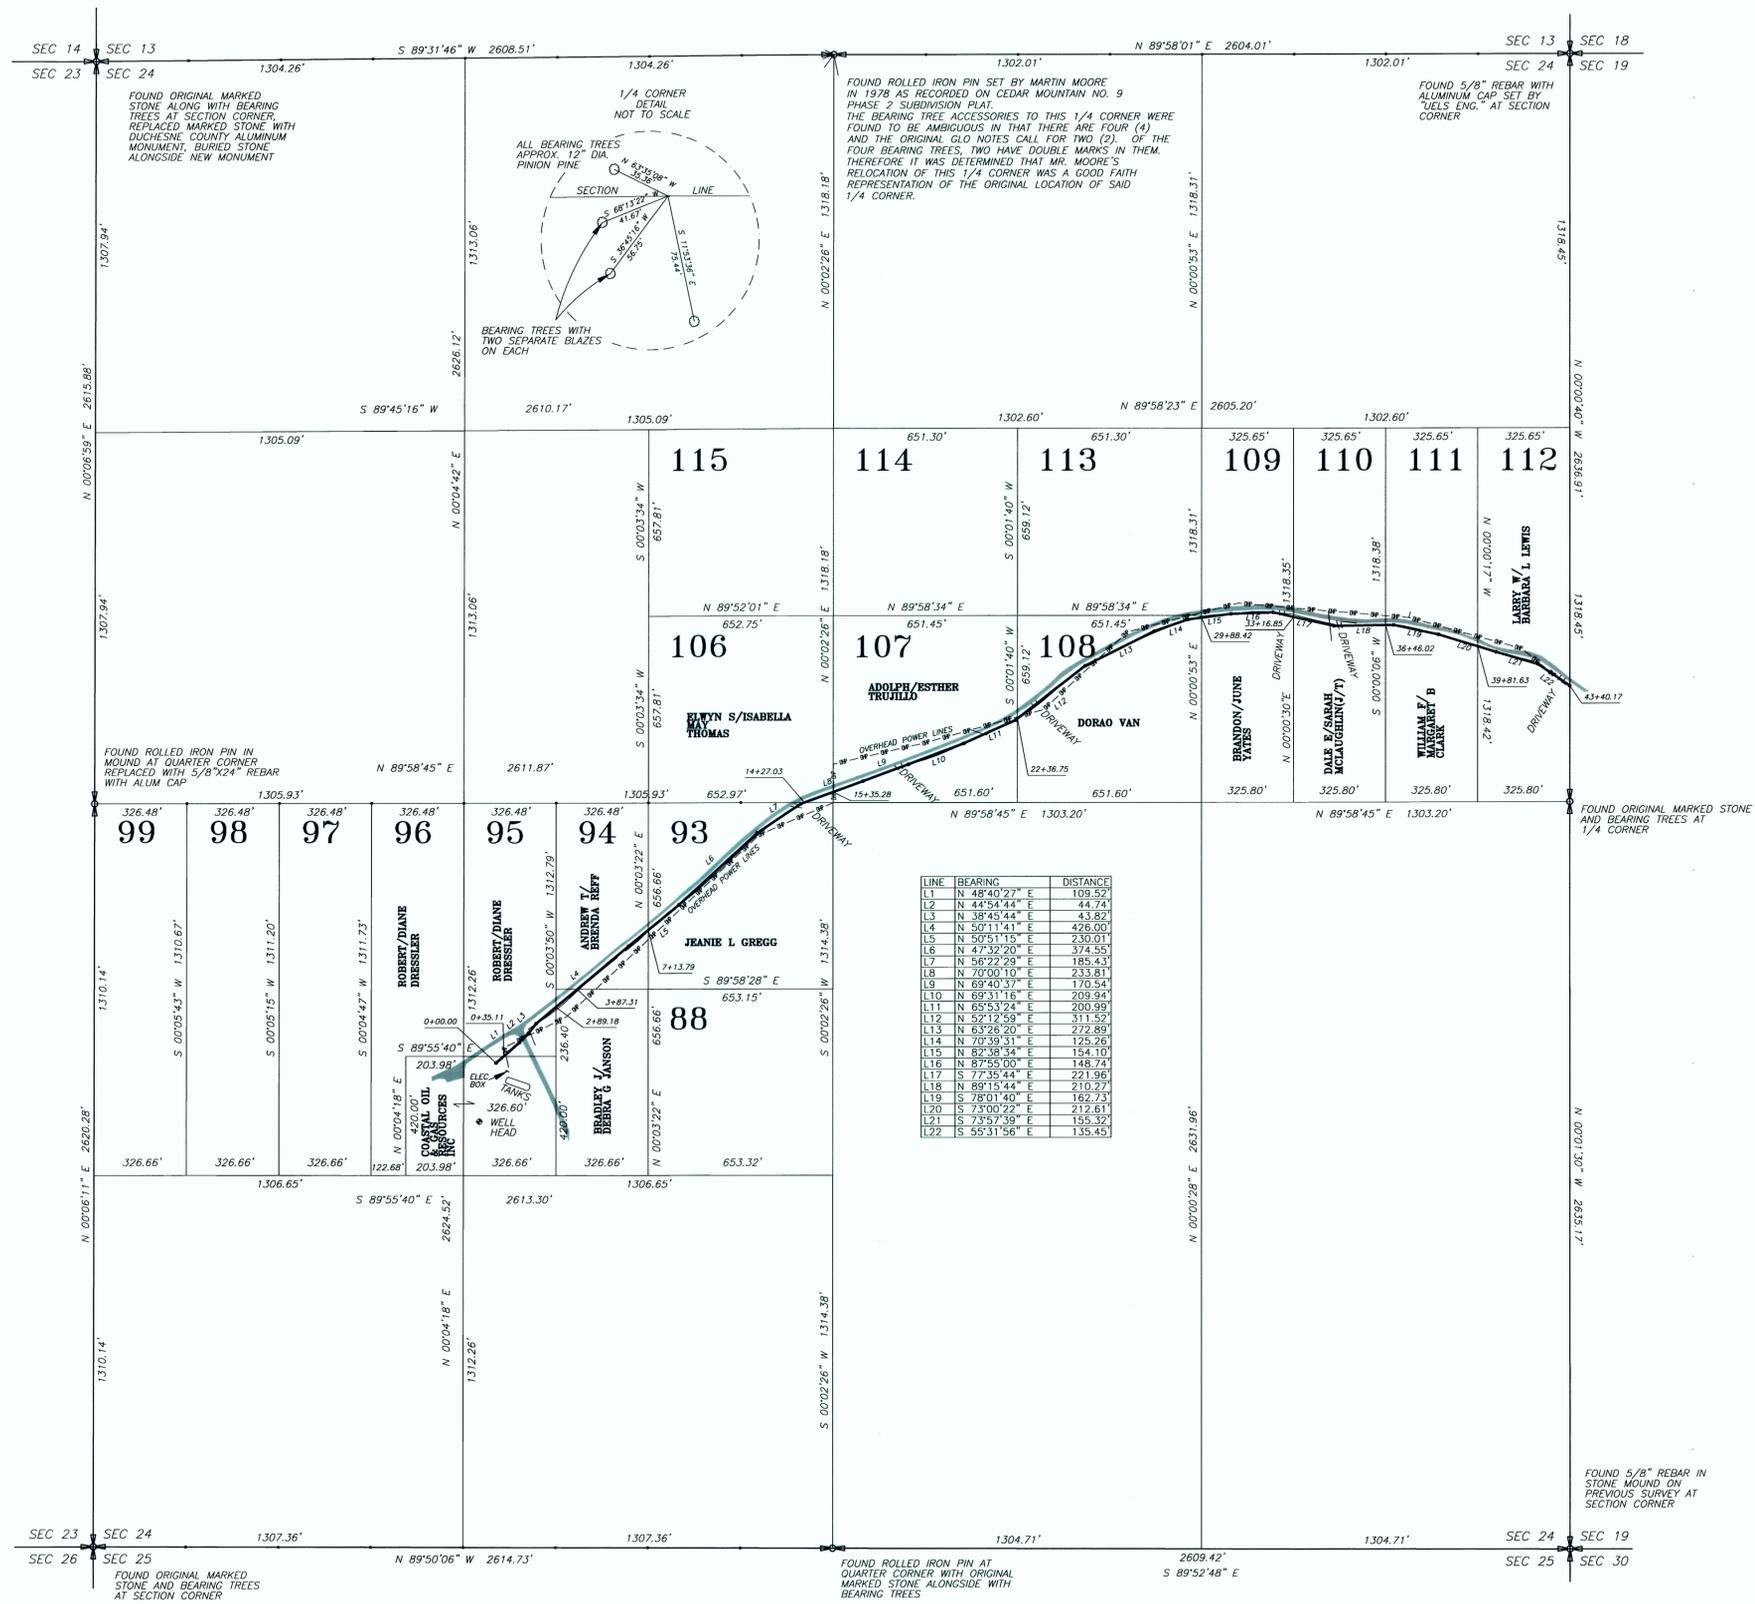

LINE	BEARING	DISTANCE
L1	N 48°40'27" E	109.52
L2	N 44°54'44" E	44.74
L3	N 38°45'44" E	43.82
L4	N 50°11'41" E	426.00
L5	N 50°51'15" E	230.01
L6	N 47°32'20" E	574.55
L7	N 56°22'29" E	185.43
L8	N 70°00'10" E	233.81
L9	N 69°40'37" E	170.54
L10	N 65°31'18" E	209.94
L11	N 65°53'24" E	204.98
L12	N 52°12'59" E	311.52
L13	N 63°26'20" E	272.89
L14	N 70°39'51" E	125.26
L15	N 82°38'34" E	154.10
L16	N 87°55'00" E	148.74
L17	S 77°35'44" E	221.96
L18	N 89°15'44" E	210.24
L19	S 78°01'40" E	162.73
L20	S 73°00'22" E	212.61
L21	S 73°57'59" E	155.32
L22	S 55°31'56" E	135.45

**SURVEYOR'S CERTIFICATE**  
 This is to certify that this plat was prepared from the field notes and electronic data collector files of an actual survey made by me, or under my personal supervision, of the pipeline corridor right-of-way shown hereon, and that the monuments indicated were found or set during said survey, and that this plat accurately represents said survey to the best of my knowledge.

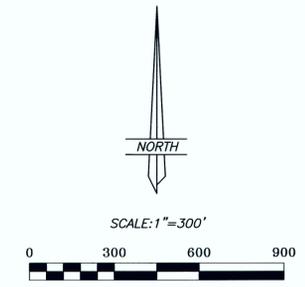

Jerry D. Allred, Professional Land Surveyor,  
 Certificate 148951 (Utah)

Duchesne County Surveyor's File # 2469  
**JERRY D. ALLRED & ASSOCIATES**  
 SURVEYING CONSULTANTS  
 1235 NORTH 700 EAST - P.O. BOX 975  
 DUCHESNE, UTAH 84021  
 (435) 738-5352