

DRAWING NUMBER
708
SAFOD PRODUCTS • NEW HOPE, MINNESOTA
REORDER BY PART NUMBER 6951

DRAWING NUMBER
708
SAFOD PRODUCTS • NEW HOPE, MINNESOTA
REORDER BY PART NUMBER 6951



BOUNDARY SURVEY FOR
MIKE JENKINS
DUCESNE, UTAH 84021

SECTION 26
TOWNSHIP 3 SOUTH, RANGE 7 WEST
UINTAH SPECIAL BASE AND MERIDIAN
DUCESNE COUNTY, UTAH

SURVEYOR'S CERTIFICATE

I, Clinton S. Peatross, Duchesne, Utah, do hereby certify that I am a Registered Land Surveyor, and that I hold License No. 155666, as prescribed by the laws of the state of Utah, and that I have made a survey of the following described tracts of land:

TRACT 1

TOWNSHIP 3 SOUTH, RANGE 7 WEST, UINTAH SPECIAL BASE AND MERIDIAN, DUCESNE COUNTY, UTAH, SECTION 26: Beginning at a point on the South line of said section and being the Southwest corner of the Southeast 1/4 of the Southwest 1/4; thence North 0°22'32" East a distance of 916.87 feet; thence South 89°57'43" East a distance of 237.55 feet; thence South 0°22'32" West a distance of 916.84 feet to a point on the South line of said section; thence North 89°58'06" West a distance of 237.55 feet to the Point Of Beginning, containing 5.00 acres.

TRACT 2

TOWNSHIP 3 SOUTH, RANGE 7 WEST, UINTAH SPECIAL BASE AND MERIDIAN, DUCESNE COUNTY, UTAH, SECTION 26: Beginning at a point on the South line of said section and being South 89°58'06" East a distance of 237.55 feet from the Southwest corner of the Southeast 1/4 of the Southwest 1/4; thence North 0°22'32" East a distance of 916.84 feet; thence South 89°57'43" East a distance of 237.55 feet; thence South 0°22'32" West a distance of 916.81 feet; thence North 89°58'06" West a distance of 237.55 feet to the Point Of Beginning, containing 5.00 acres.

TRACT 3

TOWNSHIP 3 SOUTH, RANGE 7 WEST, UINTAH SPECIAL BASE AND MERIDIAN, DUCESNE COUNTY, UTAH, SECTION 26: Beginning at a point on the South line of said section and being South 89°58'06" East a distance of 475.10 feet from the Southwest corner of the Southeast 1/4 of the Southwest 1/4; thence North 0°22'32" East a distance of 916.81 feet; thence South 89°57'43" East a distance of 237.55 feet; thence South 0°22'32" West a distance of 916.79 feet; thence North 89°58'06" West a distance of 237.55 feet to the Point Of Beginning, containing 5.00 acres.


I further certify that the visible improvements effecting the boundaries of the above described tracts of land, are as shown on this plat.

Date 6/11/98 Clinton S. Peatross
Clinton S. Peatross

PLANNING COMMISSION
APPROVED THIS 5th DAY OF August, 1998 BY THE DUCESNE COUNTY PLANNING COMMISSION.
Sheld H. Williams
CHAIRMAN

DUCESNE COUNTY COMMISSIONERS
PRESENTED TO THE BOARD OF COUNTY COMMISSIONERS THIS 10th DAY OF August, 1998 AT WHICH TIME THIS SUBDIVISION WAS APPROVED AND ACCEPTED.
Pat Barber ATTEST: COUNTY CLERK
John A. Doney CHAIRMAN

County Surveyor's File No. 708
PREPARED BY
PEATROSS LAND SURVEYS
REGISTERED LAND SURVEYOR
P.O. BOX 271
DUCESNE, UT 84021
(435)738-5753

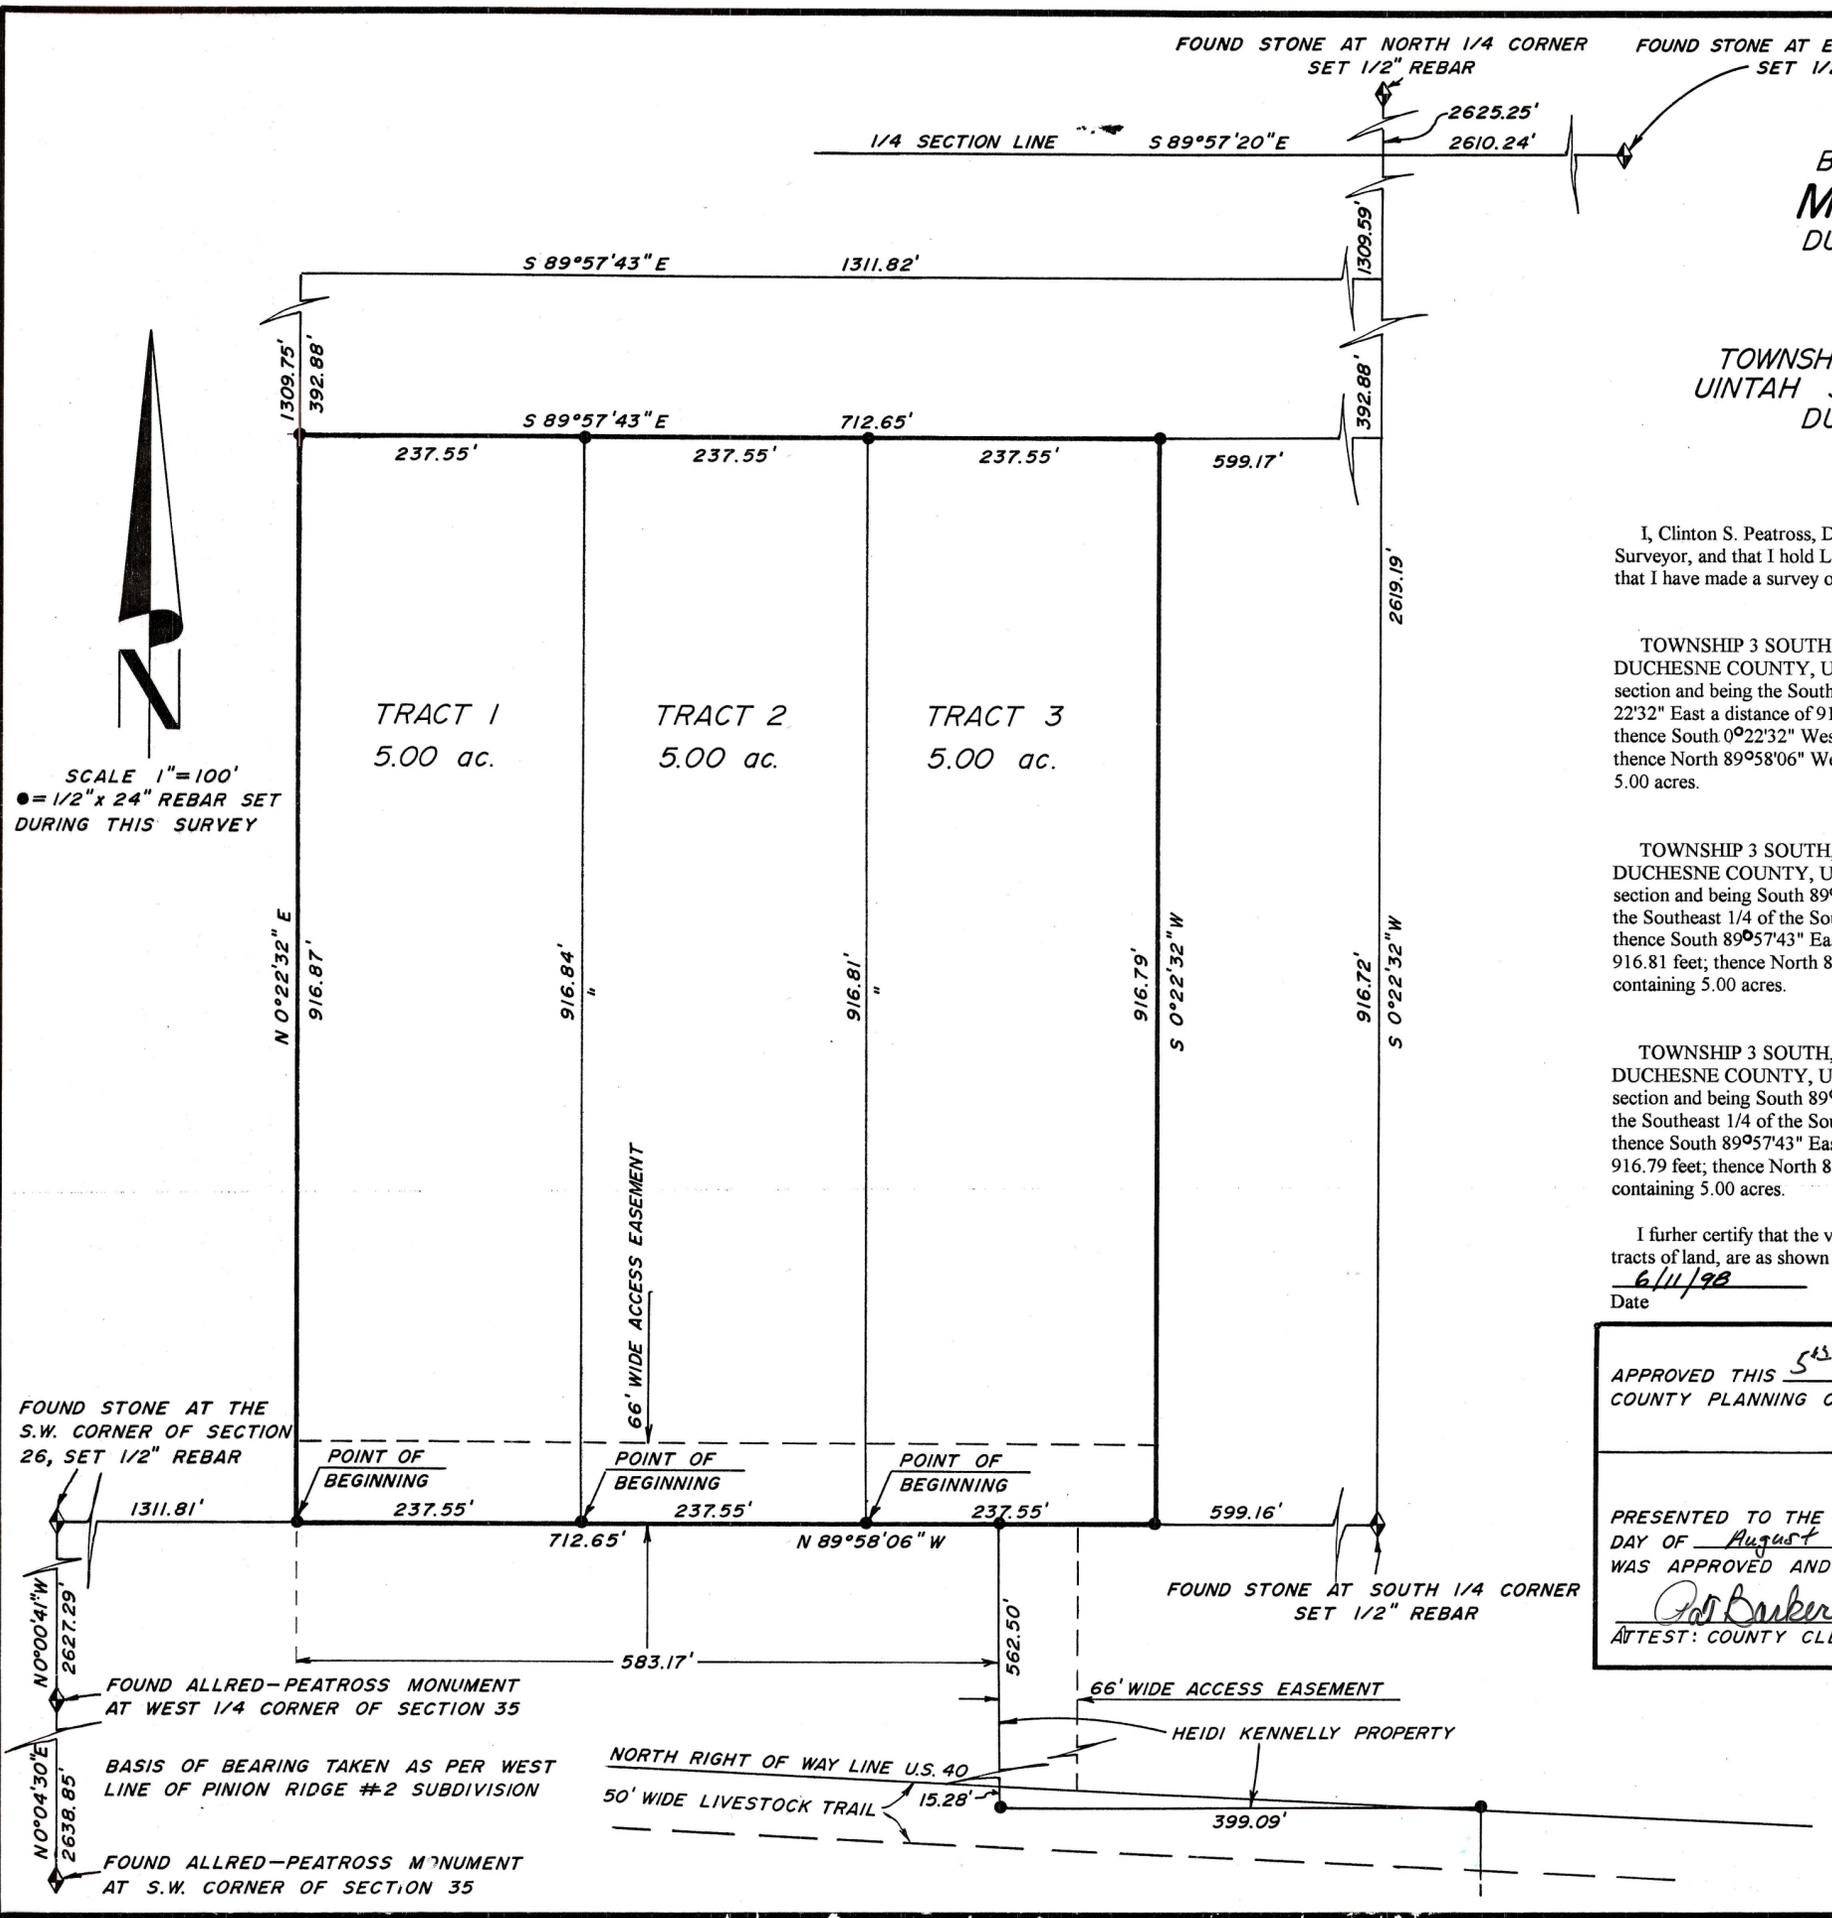

SCALE 1"=100'
●=1/2"x 24" REBAR SET DURING THIS SURVEY