



DUCHESNE COUNTY SURVEY MONUMENT RECORD

T3S R8W

SKETCH SHOWING MONUMENTS AND TIES

S 29
1/4 —◆—
S 32

U.S.B.&M.
1990

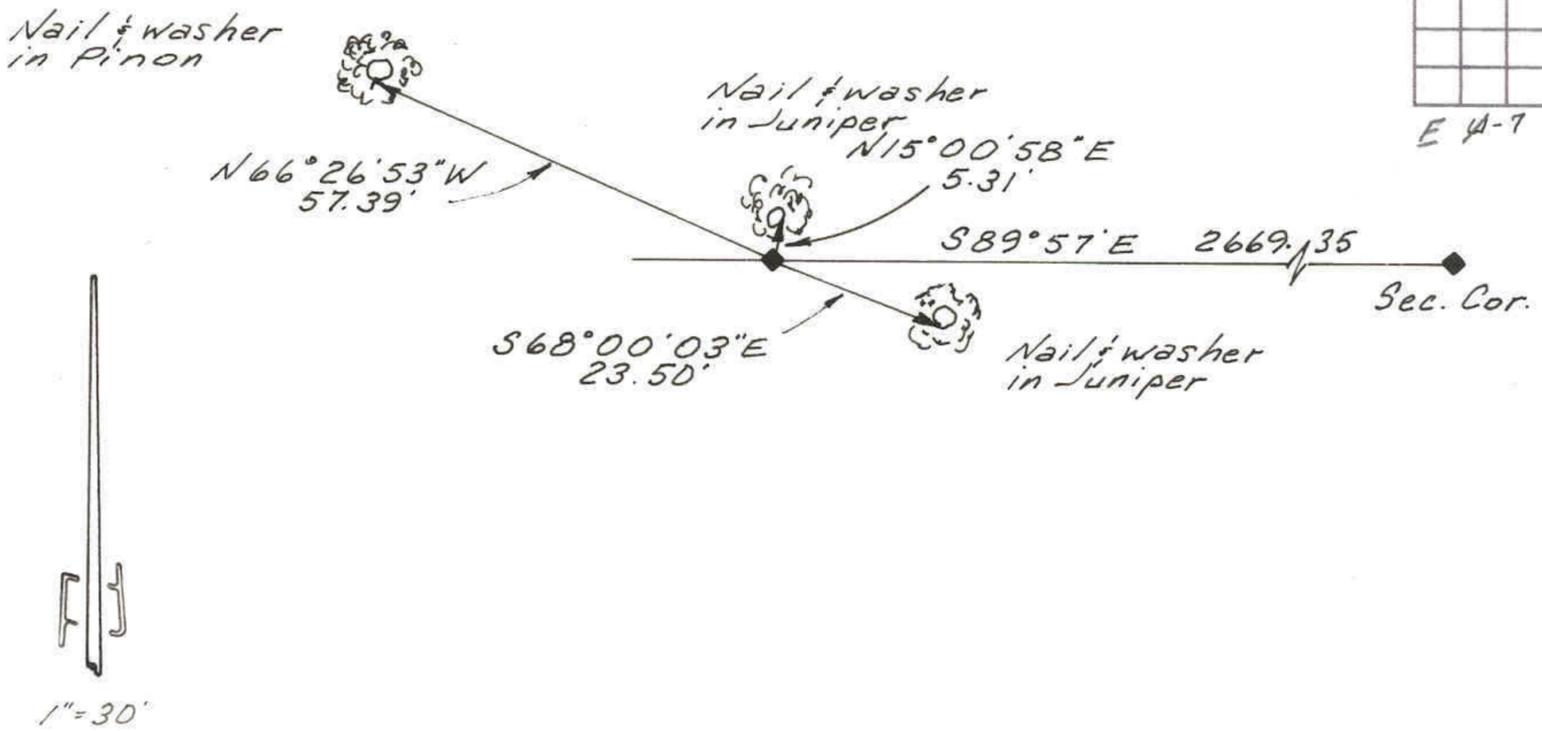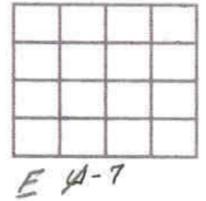

DESCRIPTION OF CORNER EVIDENCE FOUND

Found original marked stone at the position of the corner.
The witness mound of stones was also found next to the stone corner.

DESCRIPTION OF MONUMENT AND ACCESSORIES ESTABLISHED TO PERPETUATE THE ORIGINAL LOCATION OF THE CORNER

Set a 2-1/2" dia. aluminum monument at the position of the stone,
stamped: DUCHESNE COUNTY SURVEY
UNLAWFUL TO DISTURB

T3S R8W
S 29
1/4 —◆—
S 32
1990

Set original stone alongside,
and referenced as shown.

STATE PLANE COORDINATE DATA

CERTIFICATION

I Jerry D. Allred, Registered Land Surveyor, State of Utah,
hereby certify that I have performed or reviewed the work done on the
diagrammed corner as reported on this recordation form and approve same.

Date 19 July 90

Jerry D. Allred
Signature of Surveyor

3817
Reg. No.