



DUCHESNE COUNTY MONUMENT SURVEY RECORD

T3S R8W

1/4 S 19  
S 30

U.S.B.&M.

JØ-3

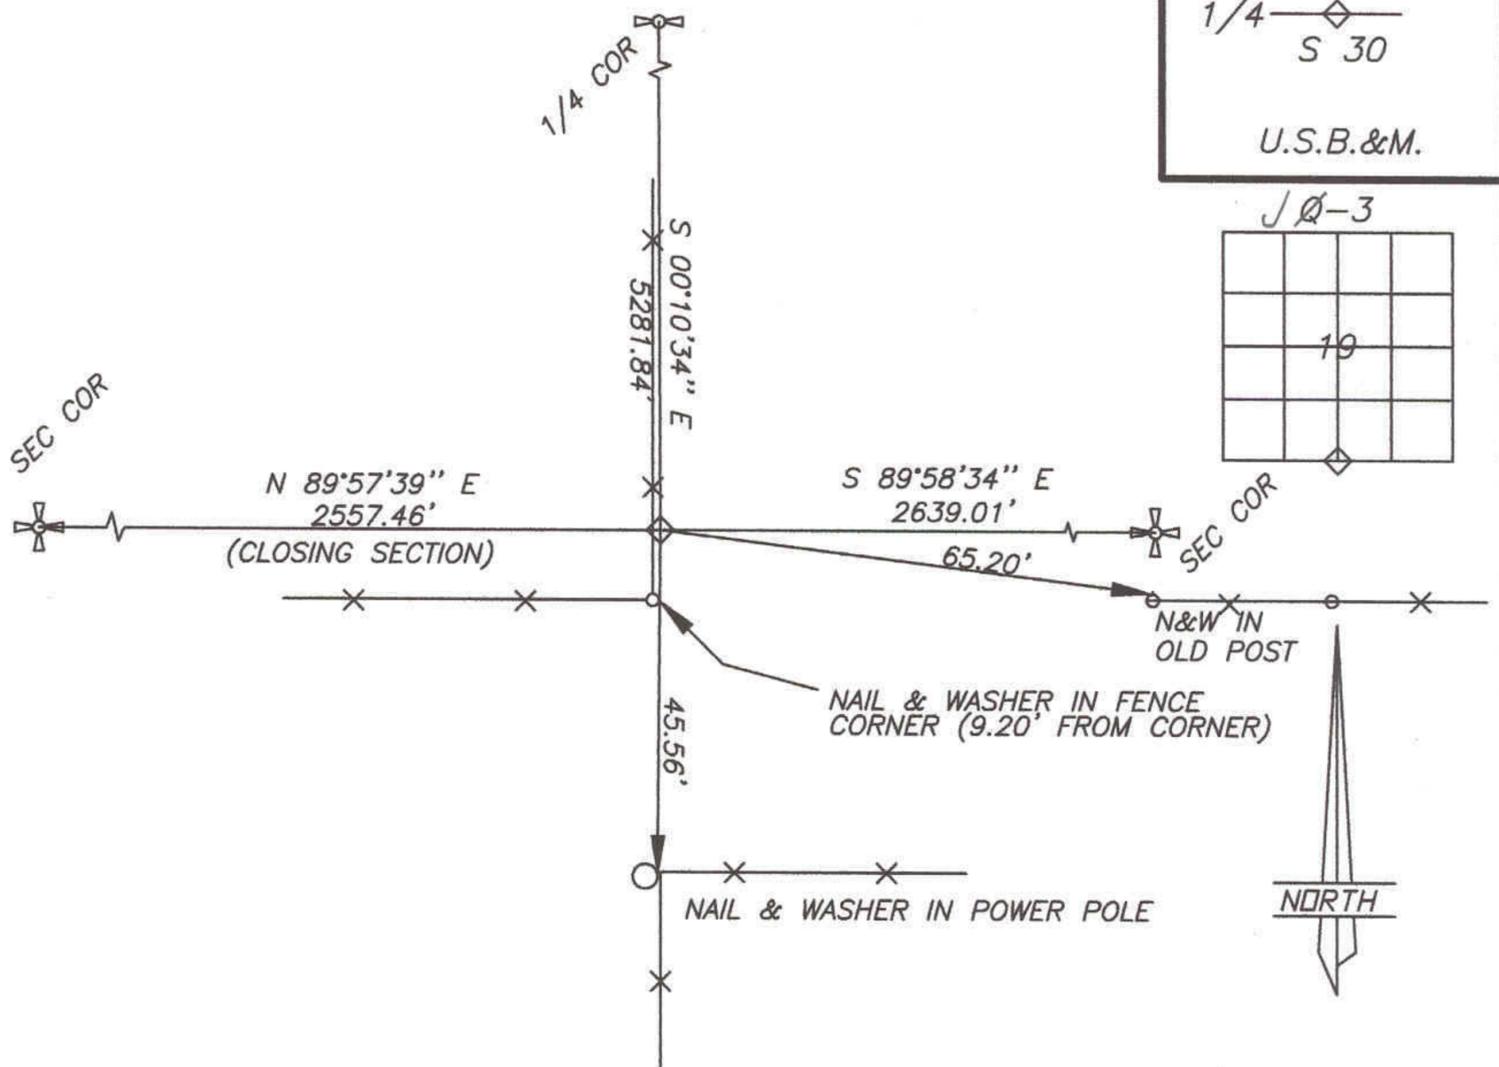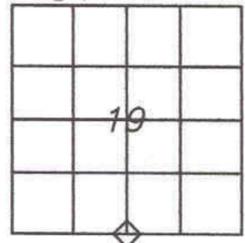

DESCRIPTION OF CORNER EVIDENCE FOUND

FOUND 2' SHARPENED 2"X2" ANGLE IRON USED AS CORNER.

DESCRIPTION OF MONUMENT AND ACCESSORIES ESTABLISHED TO PERPETUATE THE ORIGINAL LOCATION OF THE CORNER

SET 2-1/2" DIA. DUCHESNE COUNTY ALUMINUM MONUMENT, STAMPED:

DUCHESNE COUNTY SURVEY  
\$250 PENALTY FOR REMOVAL  
T3S R8W  
S 19  
1/4  
S 30  
1999

STATE PLANE COORDINATE DATA

CERTIFICATION

I Jerry D. Allred, Licensed Land Surveyor, State of Utah, do hereby certify that I have performed or reviewed the work done on the diagrammed corner as reported on this recordation form and approve same

Date 20 Sep '99

Jerry D. Allred 148951  
Signature of Surveyor License No.

519 Mar 03