


**BOUNDARY SURVEY FOR  
HELEN MORGAS**

532 W. 700 S,  
TOOELE, UTAH 84074

SECTIONS 17, 18, 19, AND 20  
TOWNSHIP 3 SOUTH, RANGE 8 WEST  
UINTAH SPECIAL BASE AND MERIDIAN  
DUCHESNE COUNTY, UTAH

CEDAR MOUNTAIN NO.6-A

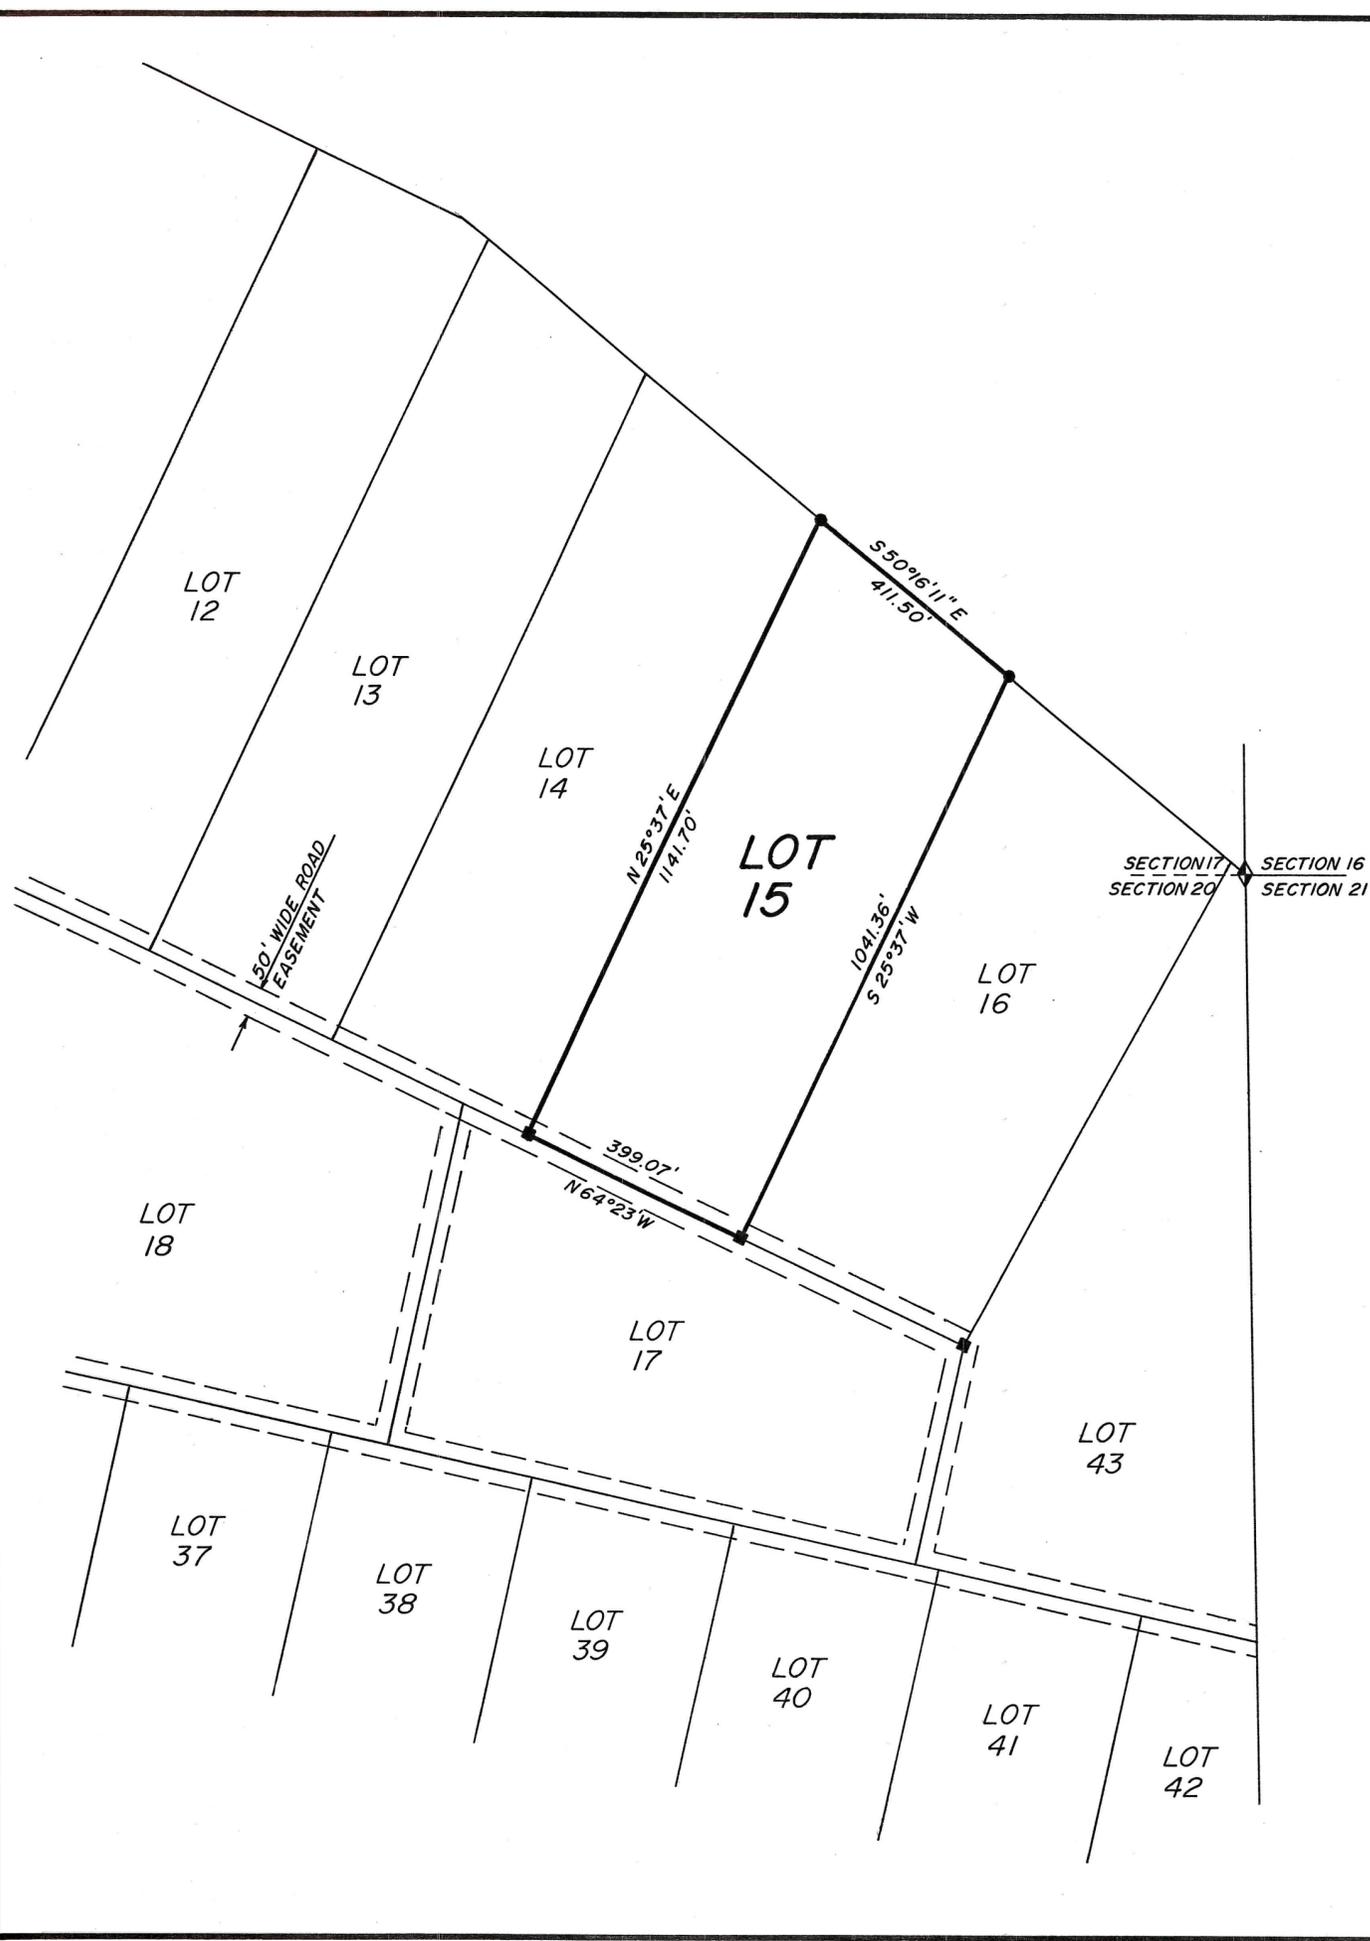

SURVEYOR'S CERTIFICATE

I, Clinton S. Peatross, Duchesne, Utah, do hereby certify that I am a Registered Land Surveyor, and that I hold License No. 155666, as prescribed by the laws of the state of Utah, and that I have made a survey of the following described tract of land:


PROPERTY DESCRIPTION

Lot 15 of Cedar Mountain No. 6-A, Duchesne County, Utah.

I further certify that the visible improvements effecting the boundaries of the above described tract of land, are as shown on this plat.

2/12/97  
Date

Clinton S. Peatross  
Clinton S. Peatross

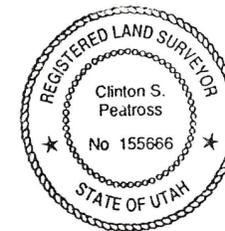

SCALE 1"=200'  
● = 1/2" x 24" REBAR SET  
■ = 1/2" x 24" REBAR FOUND

Duch Co Surveyor File No. 608

PREPARED BY  
**PEATROSS LAND SURVEYS**  
REGISTERED LAND SURVEYOR  
P.O. BOX 271  
DUCHESNE, UT 84021  
(801)738-2386

JOB #709