
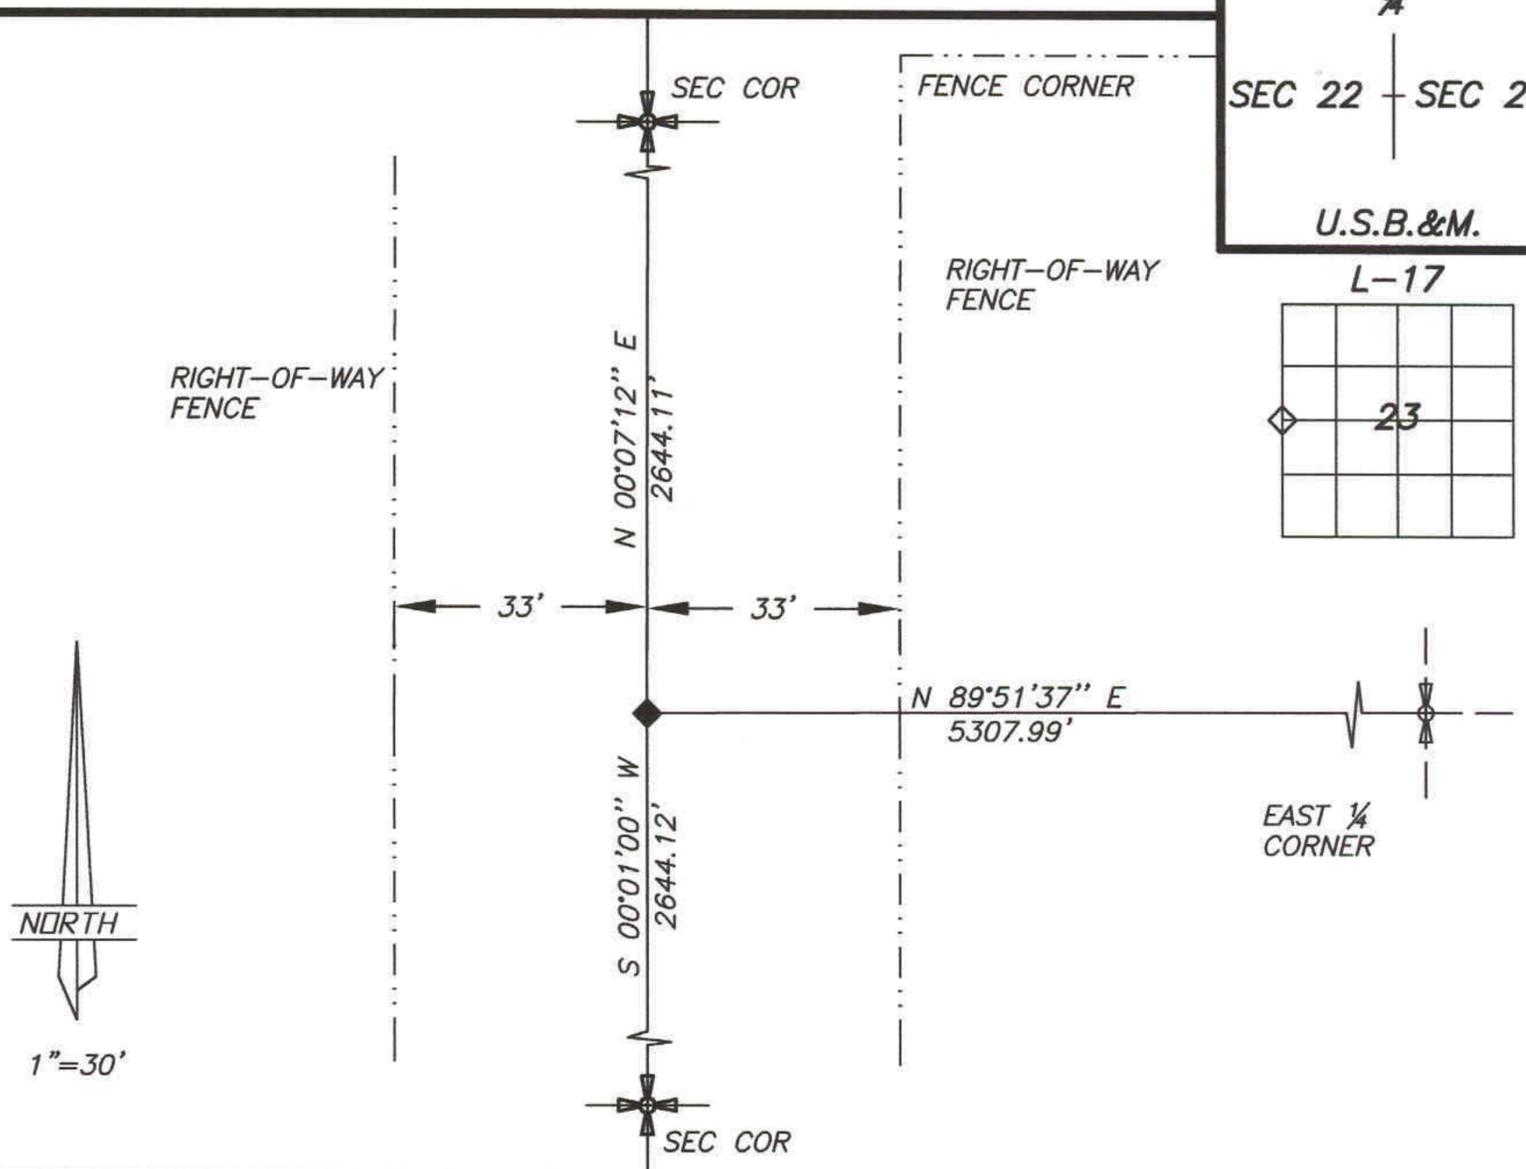


DUCHESNE COUNTY MONUMENT SURVEY RECORD

T3S R9W
 ¼
 SEC 22 | SEC 23
 U.S.B.&M.

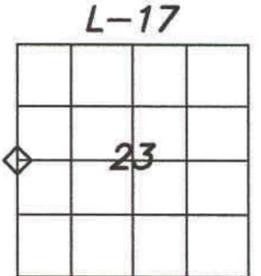

DESCRIPTION OF CORNER EVIDENCE FOUND

FOUND OLD RIGHT-OF-WAY FENCES AND EXISTING ADJACENT CORNER MONUMENTS. SET CORNER AT SINGLE PROPORTIONATE MEASURE BETWEEN SECTION CORNERS AND IN THE CENTER OF THE OLD EXISTING RIGHT-OF-WAY FENCES.

DESCRIPTION OF MONUMENT AND ACCESSORIES ESTABLISHED TO PERPETUATE THE ORIGINAL LOCATION OF THE CORNER

SET 2½" DIA. ALUMINUM COUNTY MONUMENT, STAMPED;



(REFERENCED AS SHOWN)

STATE PLANE COORDINATE DATA

CERTIFICATION

I Jerry D. Allred, Professional Land Surveyor, State of Utah, do hereby certify that I have performed or reviewed the work done on the diagrammed corner as reported on this recordation form and approve same

Date 1 Sep 2001

Jerry D. Allred, Professional Land Surveyor
 Certificate No. 148951
 Duchesne County Surveyor

26 DEC 2002

