

DUCHESNE COUNTY MONUMENT SURVEY RECORD

T3S R9W


SEC 14

1/4 —+—


SEC 23

U.S.B.&M.

N-19

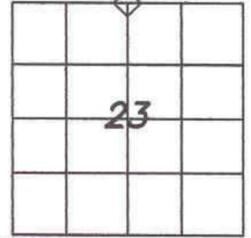

1"=30'

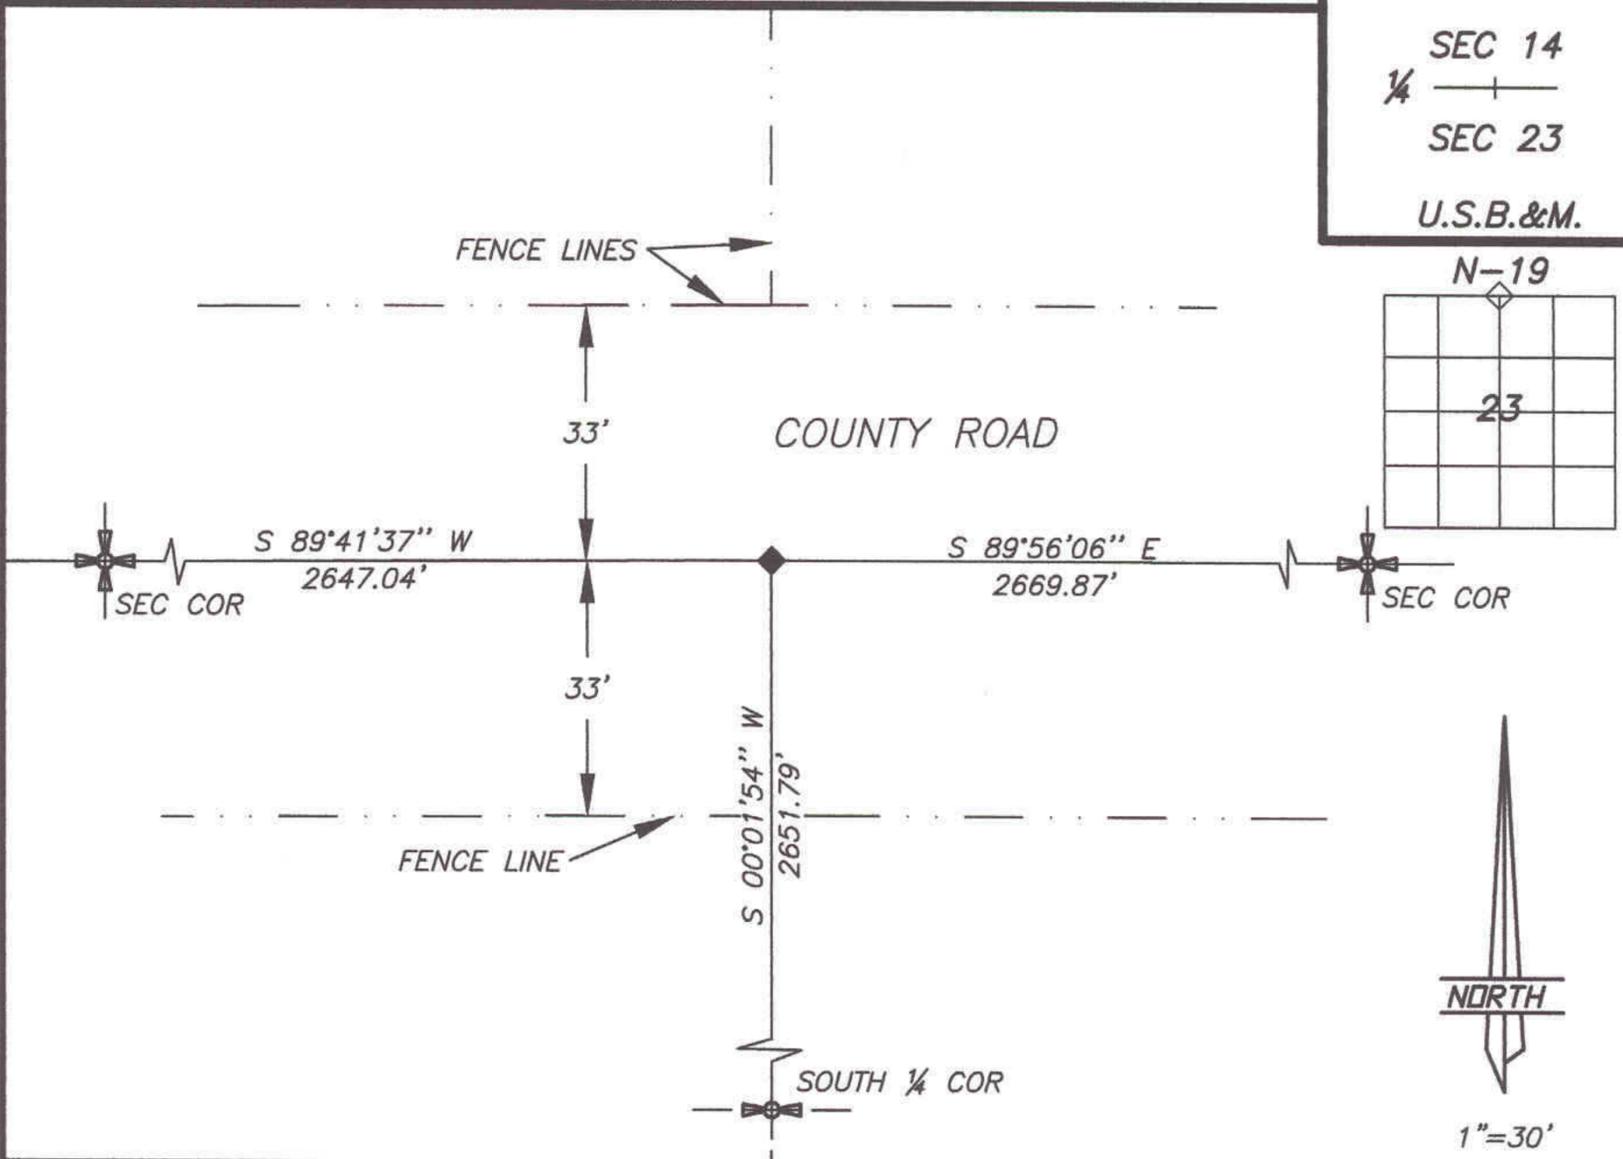

DESCRIPTION OF CORNER EVIDENCE FOUND

FOUND PK NAIL IN THE ASPHALT AT THE 1/4 CORNER

DESCRIPTION OF MONUMENT AND ACCESSORIES ESTABLISHED TO PERPETUATE THE ORIGINAL LOCATION OF THE CORNER

(REFERENCED AS SHOWN)

STATE PLANE COORDINATE DATA

CERTIFICATION

26 DEC 2002

I Jerry D. Allred, Professional Land Surveyor, State of Utah, do hereby certify that I have performed or reviewed the work done on the diagrammed corner as reported on this recordation form and approve same

Date 1 Sep 2000

Jerry D. Allred, Professional Land Surveyor  
Certificate No. 148951  
Duchesne County Surveyor

