



DUCHESNE COUNTY MONUMENT SURVEY RECORD

T3S R9W

NUMBER	DIRECTION	DISTANCE
L1	N 21°35'16" W	53.72'
L2	N 79°44'42" E	335.43'
L3	S 73°17'40" E	278.70'
L4	S 18°36'27" W	63.29'
L5	S 64°00'02" W	36.17'

SEC 14 SEC 13
SEC 23 SEC 24

U.S.B.&M.

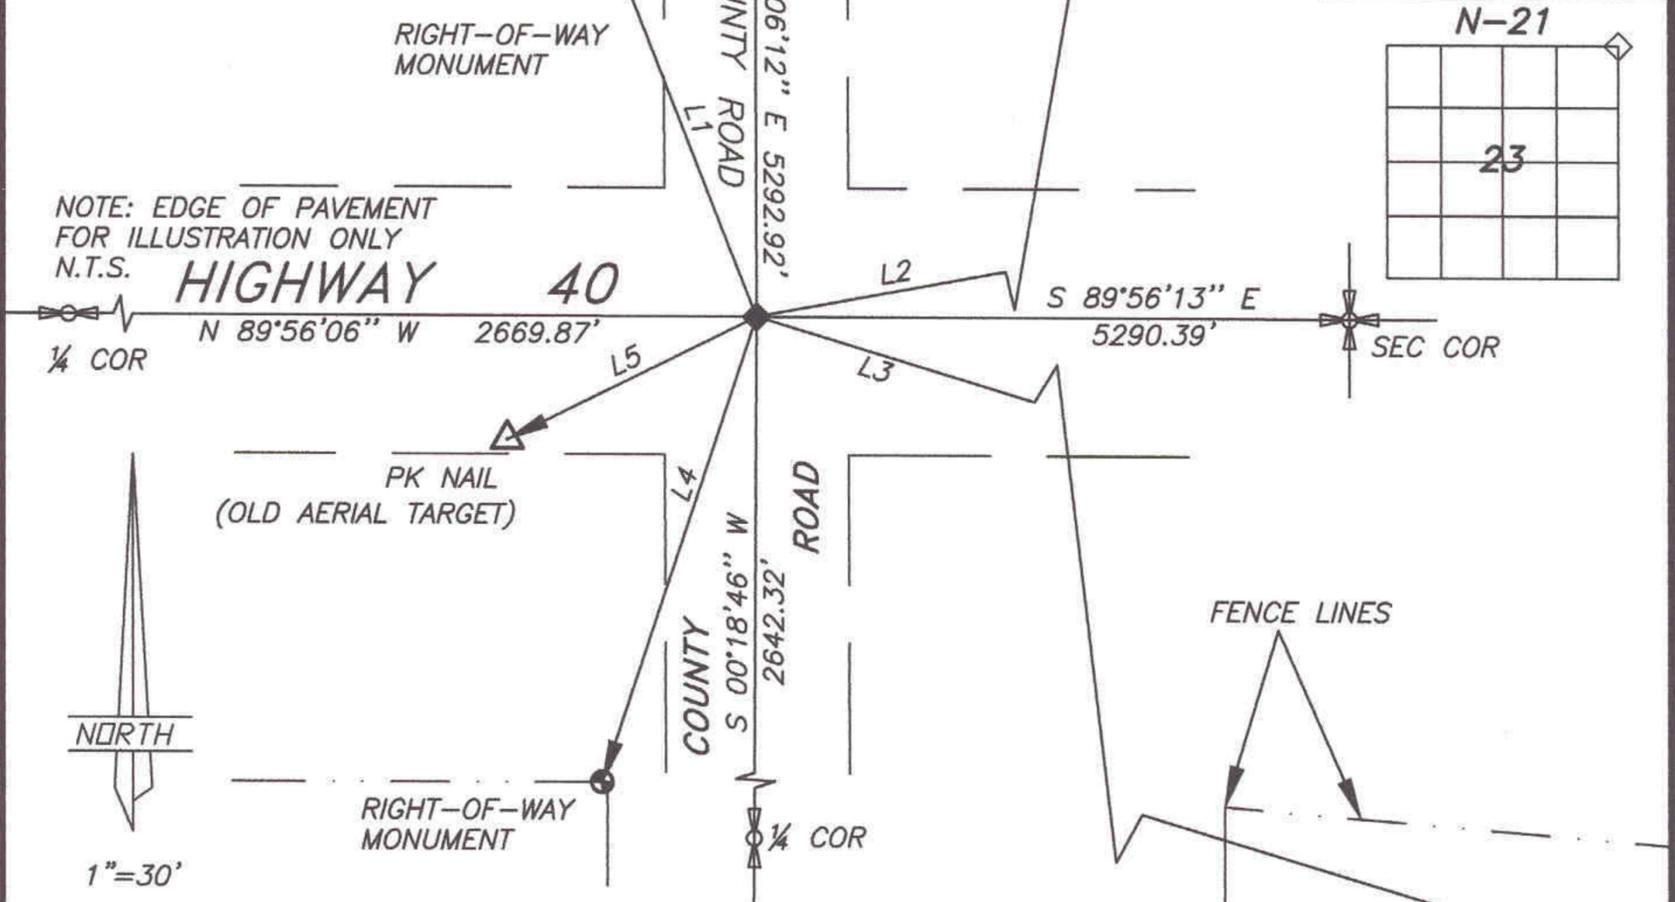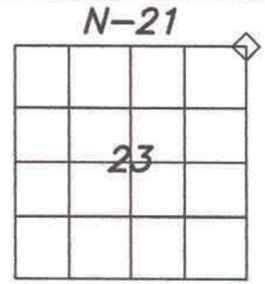

NOTE: EDGE OF PAVEMENT FOR ILLUSTRATION ONLY N.T.S.

HIGHWAY 40

¼ COR



1"=30'

DESCRIPTION OF CORNER EVIDENCE FOUND

FOUND HIGHWAY MONUMENTS AND TIES

DESCRIPTION OF MONUMENT AND ACCESSORIES ESTABLISHED TO PERPETUATE THE ORIGINAL LOCATION OF THE CORNER

SET MONUMENT SPIKE AT SECTION CORNER

(REFERENCED AS SHOWN)

STATE PLANE COORDINATE DATA

CERTIFICATION

26 DEC 2002

I Jerry D. Allred, Professional Land Surveyor, State of Utah, do hereby certify that I have performed or reviewed the work done on the diagrammed corner as reported on this recordation form and approve same

Date 1 Sep 2000

Jerry D. Allred, Professional Land Surveyor
Certificate No. 148951
Duchesne County Surveyor

