


DUCHESNE COUNTY MONUMENT SURVEY RECORD

T3S
R9W R8W
S 13 | S 18
S 24 | S 19
U.S.B.&M.

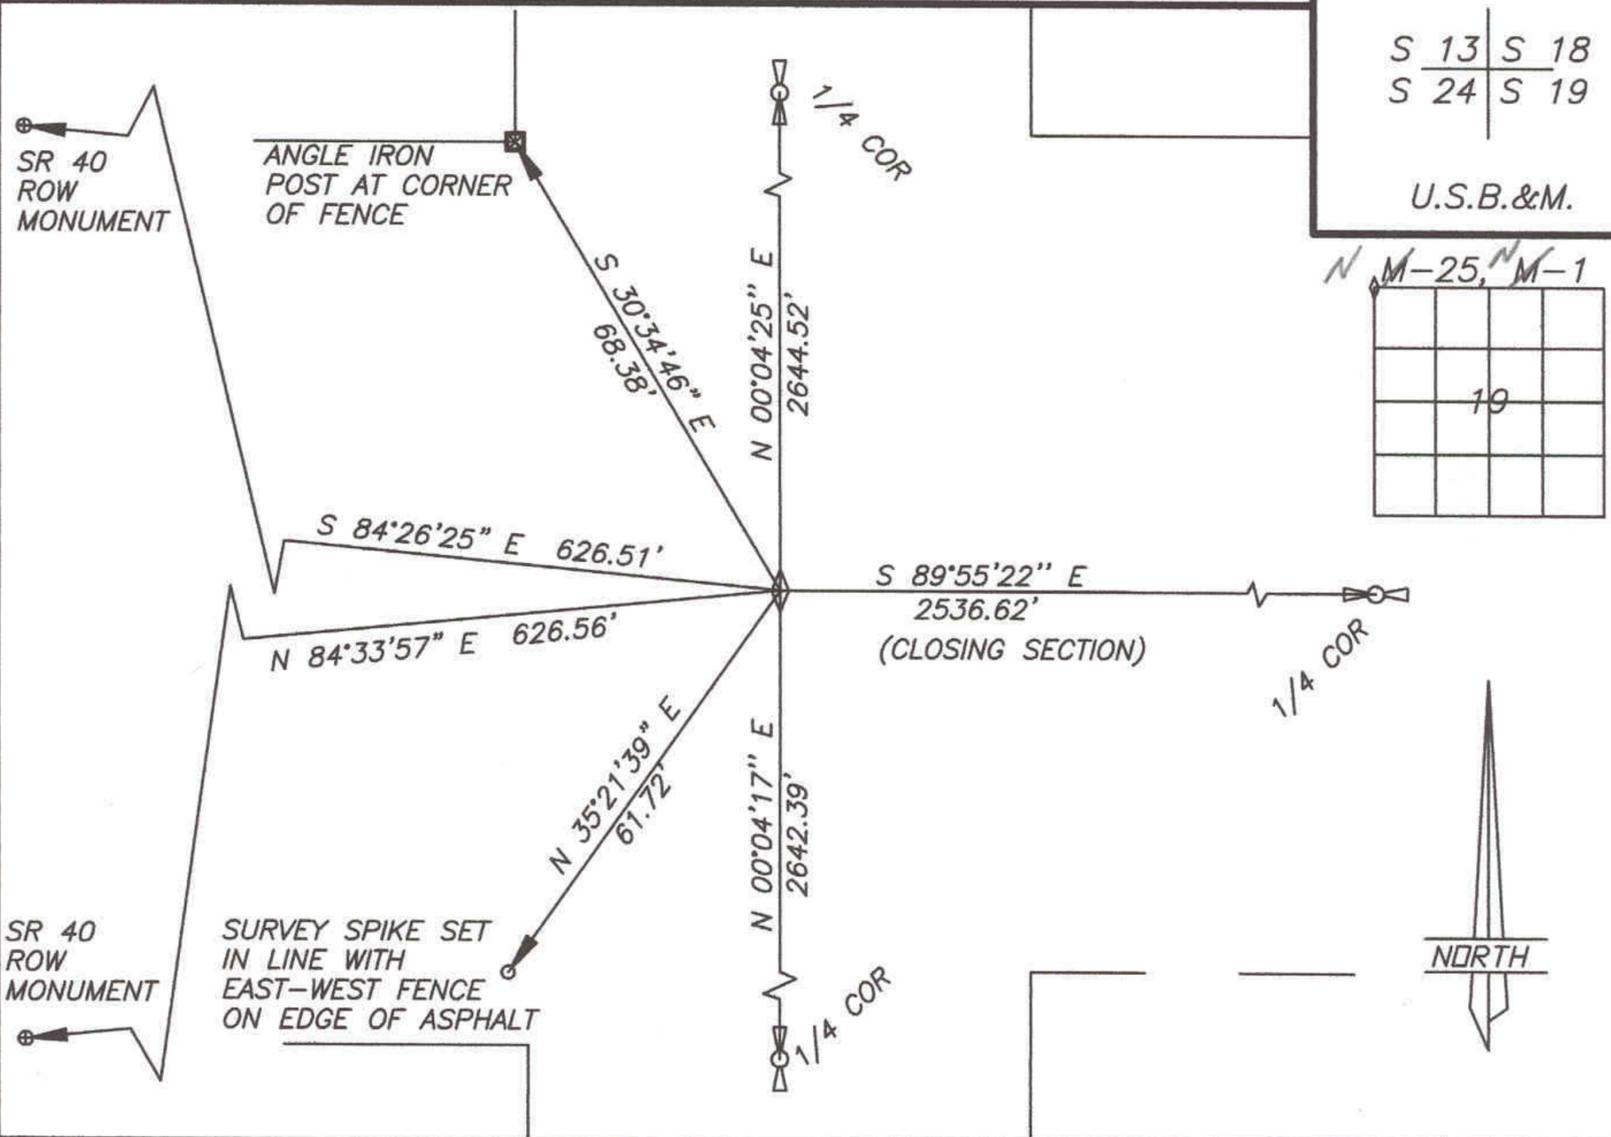

DESCRIPTION OF CORNER EVIDENCE FOUND

THE POSITION OF THIS CORNER WAS DETERMINED FROM HIGHWAY R.O.W. PLAT DATA

DESCRIPTION OF MONUMENT AND ACCESSORIES ESTABLISHED TO PERPETUATE THE ORIGINAL LOCATION OF THE CORNER

SET MONUMENT SPIKE IN INTERSECTION OF COUNTY ROAD AND HIGHWAY. REFERENCED AS SHOWN

STATE PLANE COORDINATE DATA

CERTIFICATION

I Jerry D. Allred, Licensed Land Surveyor, State of Utah, do hereby certify that I have performed or reviewed the work done on the diagrammed corner as reported on this recordation form and approve same

Date 20 Sep '99

Jerry D. Allred 148951
Signature of Surveyor License No.

S 19 Mar 03