


# DUCHESNE COUNTY MONUMENT SURVEY RECORD

T3S R9W


SEC 10 | SEC 11  
SEC 15 | SEC 14

U.S.B.&M.

R-17

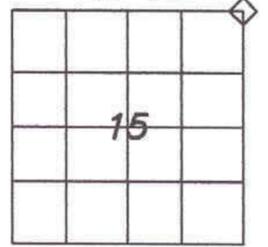

NUMBER	DIRECTION	DISTANCE
L1	S 38°21'43" W	37.59'
L2	S 24°24'38" W	32.27'
L3	S 06°20'12" W	29.58'
L4	S 24°03'48" E	32.31'
L5	S 43°53'07" E	41.36'
L6	S 52°54'46" E	45.82'
L7	N 14°02'26" W	34.13'
L8	N 28°50'12" W	37.81'
L9	N 09°24'55" E	33.30'

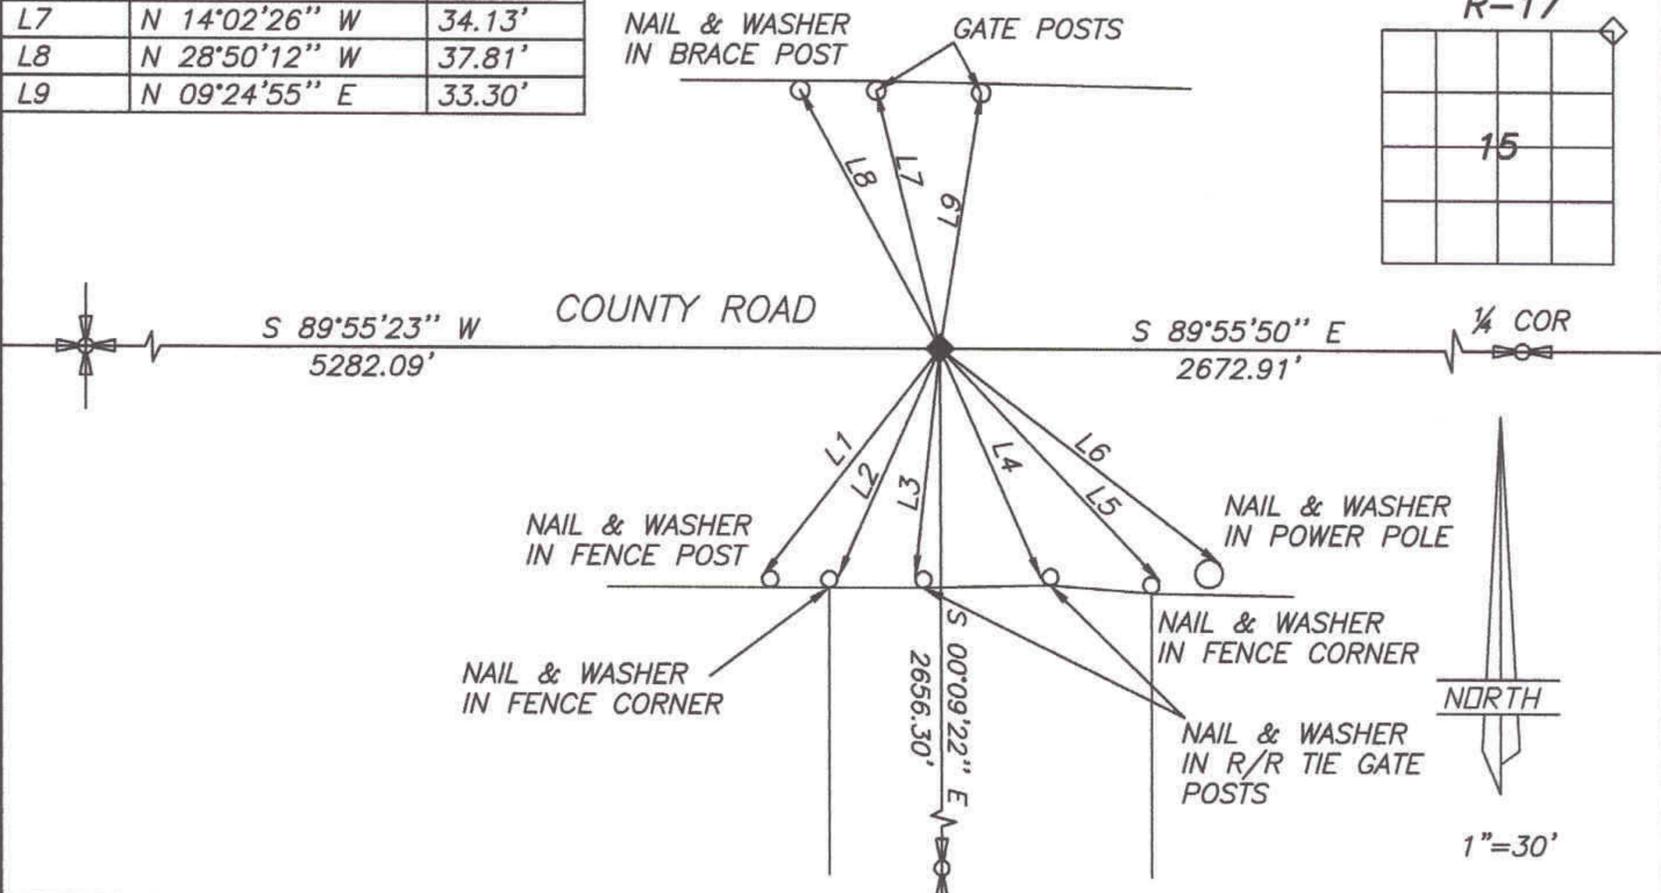

**DESCRIPTION OF CORNER EVIDENCE FOUND**

**DESCRIPTION OF MONUMENT AND ACCESSORIES ESTABLISHED TO PERPETUATE THE ORIGINAL LOCATION OF THE CORNER**

SET 5/8"X24" REBAR WITH CAP, STAMPED: LS 148951

(REFERENCED AS SHOWN)

**STATE PLANE COORDINATE DATA**

**CERTIFICATION**

I Jerry D. Allred, Professional Land Surveyor, State of Utah, do hereby certify that I have performed or reviewed the work done on the diagrammed corner as reported on this recordation form and approve same

Date 13 Nov 2002

Jerry D. Allred, Professional Land Surveyor  
Certificate No. 148951  
Duchesne County Surveyor

26 DEC 2002

