



SAFCO PRODUCTS • NEW HOPE, MINNESOTA
 RECORDER BY PART NUMBER 6551
 POSITION EDGE OF PRINT ON THIS LINE

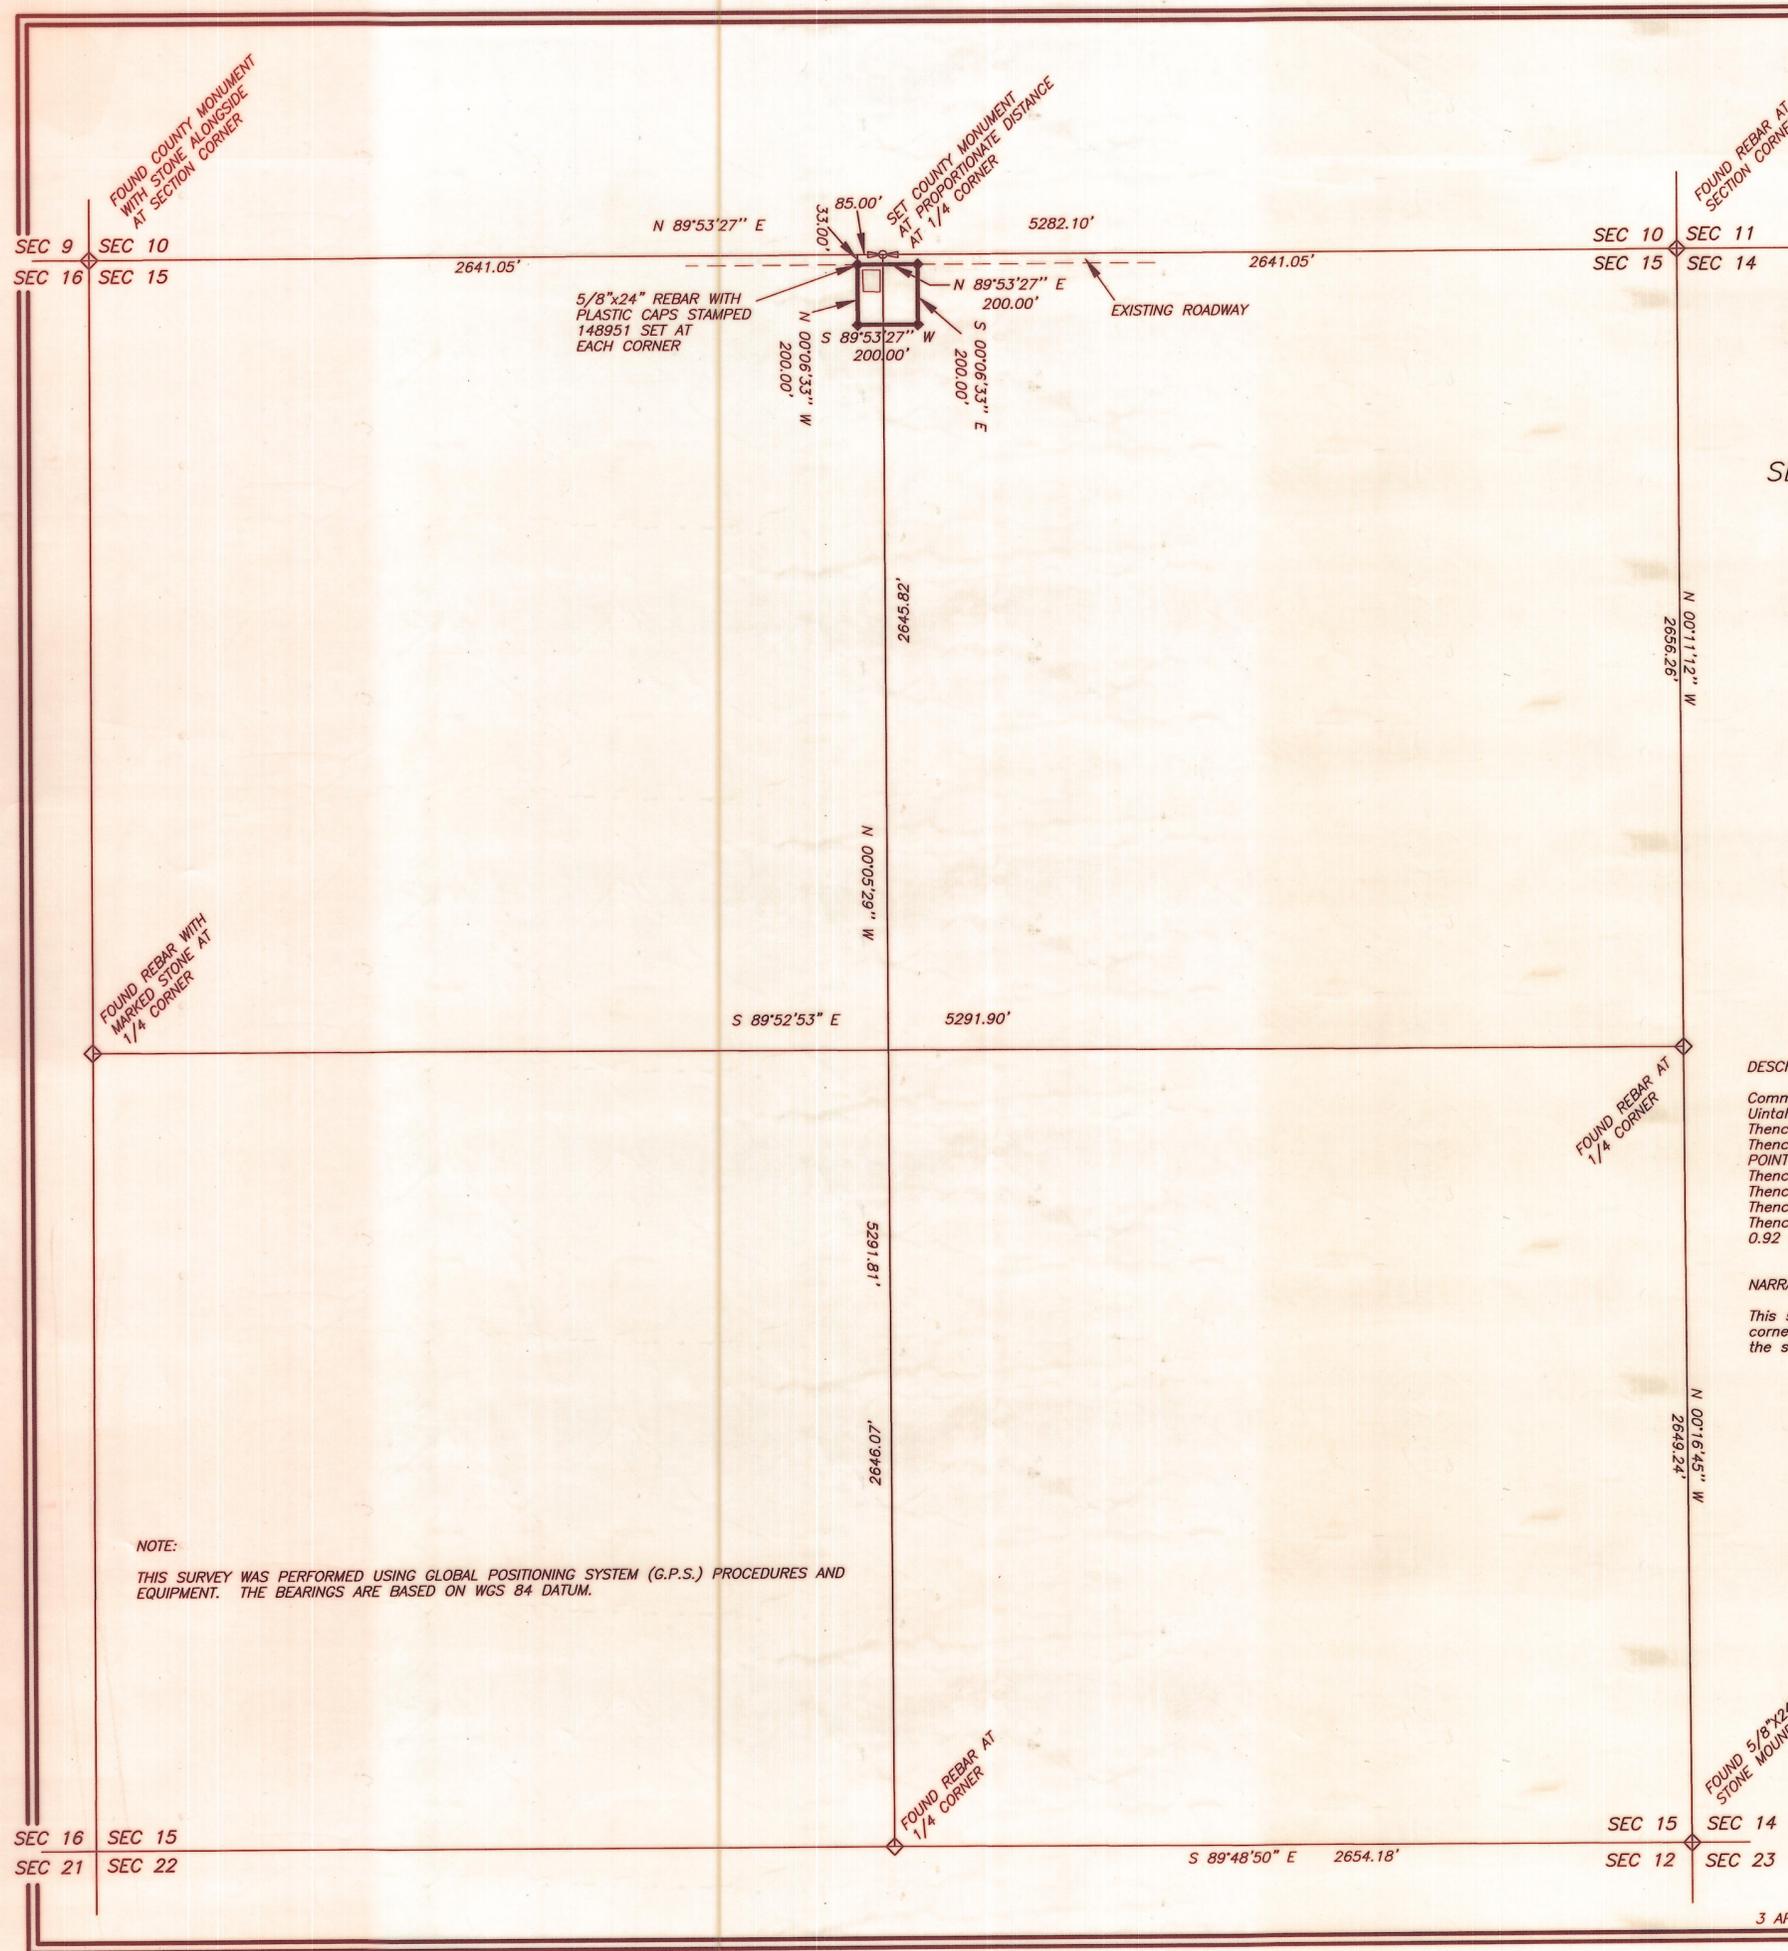

PROPERTY SURVEY FOR
DUCHESNE COUNTY
FRUITLAND CEMETERY #2
 SECTION 15, TOWNSHIP 3 SOUTH, RANGE 9 WEST
 UINTAH SPECIAL BASE AND MERIDIAN

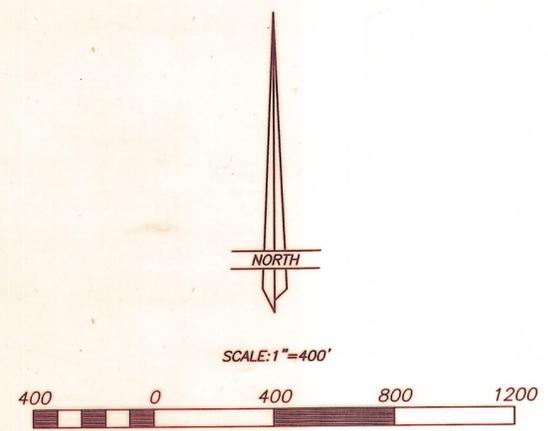

DESCRIPTION


Commencing at the North Quarter Corner of Section 15, Township 3 South, Range 9 West of the Uintah Special Base and Meridian:
 Thence South 89°53'27" West 85.00 feet along the North line of the NW1/4 of said Section;
 Thence South 0°06'33" East 33.00 feet, perpendicular to said North line to the TRUE POINT OF BEGINNING, said point being in the South right-of-way line of the existing road;
 Thence North 89°53'27" East 200.00 feet parallel with said North line;
 Thence South 0°06'33" East 200.00 feet;
 Thence South 89°53'27" West 200.00 feet;
 Thence North 0°06'33" West 200.00 feet to the TRUE POINT OF BEGINNING, containing 0.92 acres.

NARRATIVE

This survey was performed at the request of Duchesne County for the purpose of establishing the corners on the parcel shown which encompasses an old cemetery. The corners used to control the survey were found as shown on the plat.

SURVEYOR'S CERTIFICATE

THIS IS TO CERTIFY THAT I HAVE SURVEYED THE PARCEL SHOWN ON THIS PLAT, AND THAT THE MONUMENTS INDICATED WERE FOUND OR SET DURING SAID SURVEY, AND THAT THIS PLAT ACCURATELY REPRESENTS SAID SURVEY TO THE BEST OF MY KNOWLEDGE.

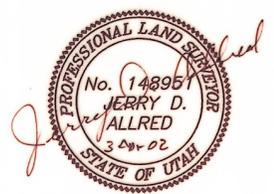

JERRY D. ALLRED, LICENSED LAND SURVEYOR, CERTIFICATE NO. 148951

JERRY D. ALLRED & ASSOCIATES
 SURVEYING CONSULTANTS
 121 NORTH CENTER ST. -- P.O. BOX 975
 DUCHESNE, UTAH 84021
 (801) 738-5357

NOTE:
 THIS SURVEY WAS PERFORMED USING GLOBAL POSITIONING SYSTEM (G.P.S.) PROCEDURES AND EQUIPMENT. THE BEARINGS ARE BASED ON WGS 84 DATUM.

3 APR 2002 87-122-148

Co. Surveyor's File # 1168