

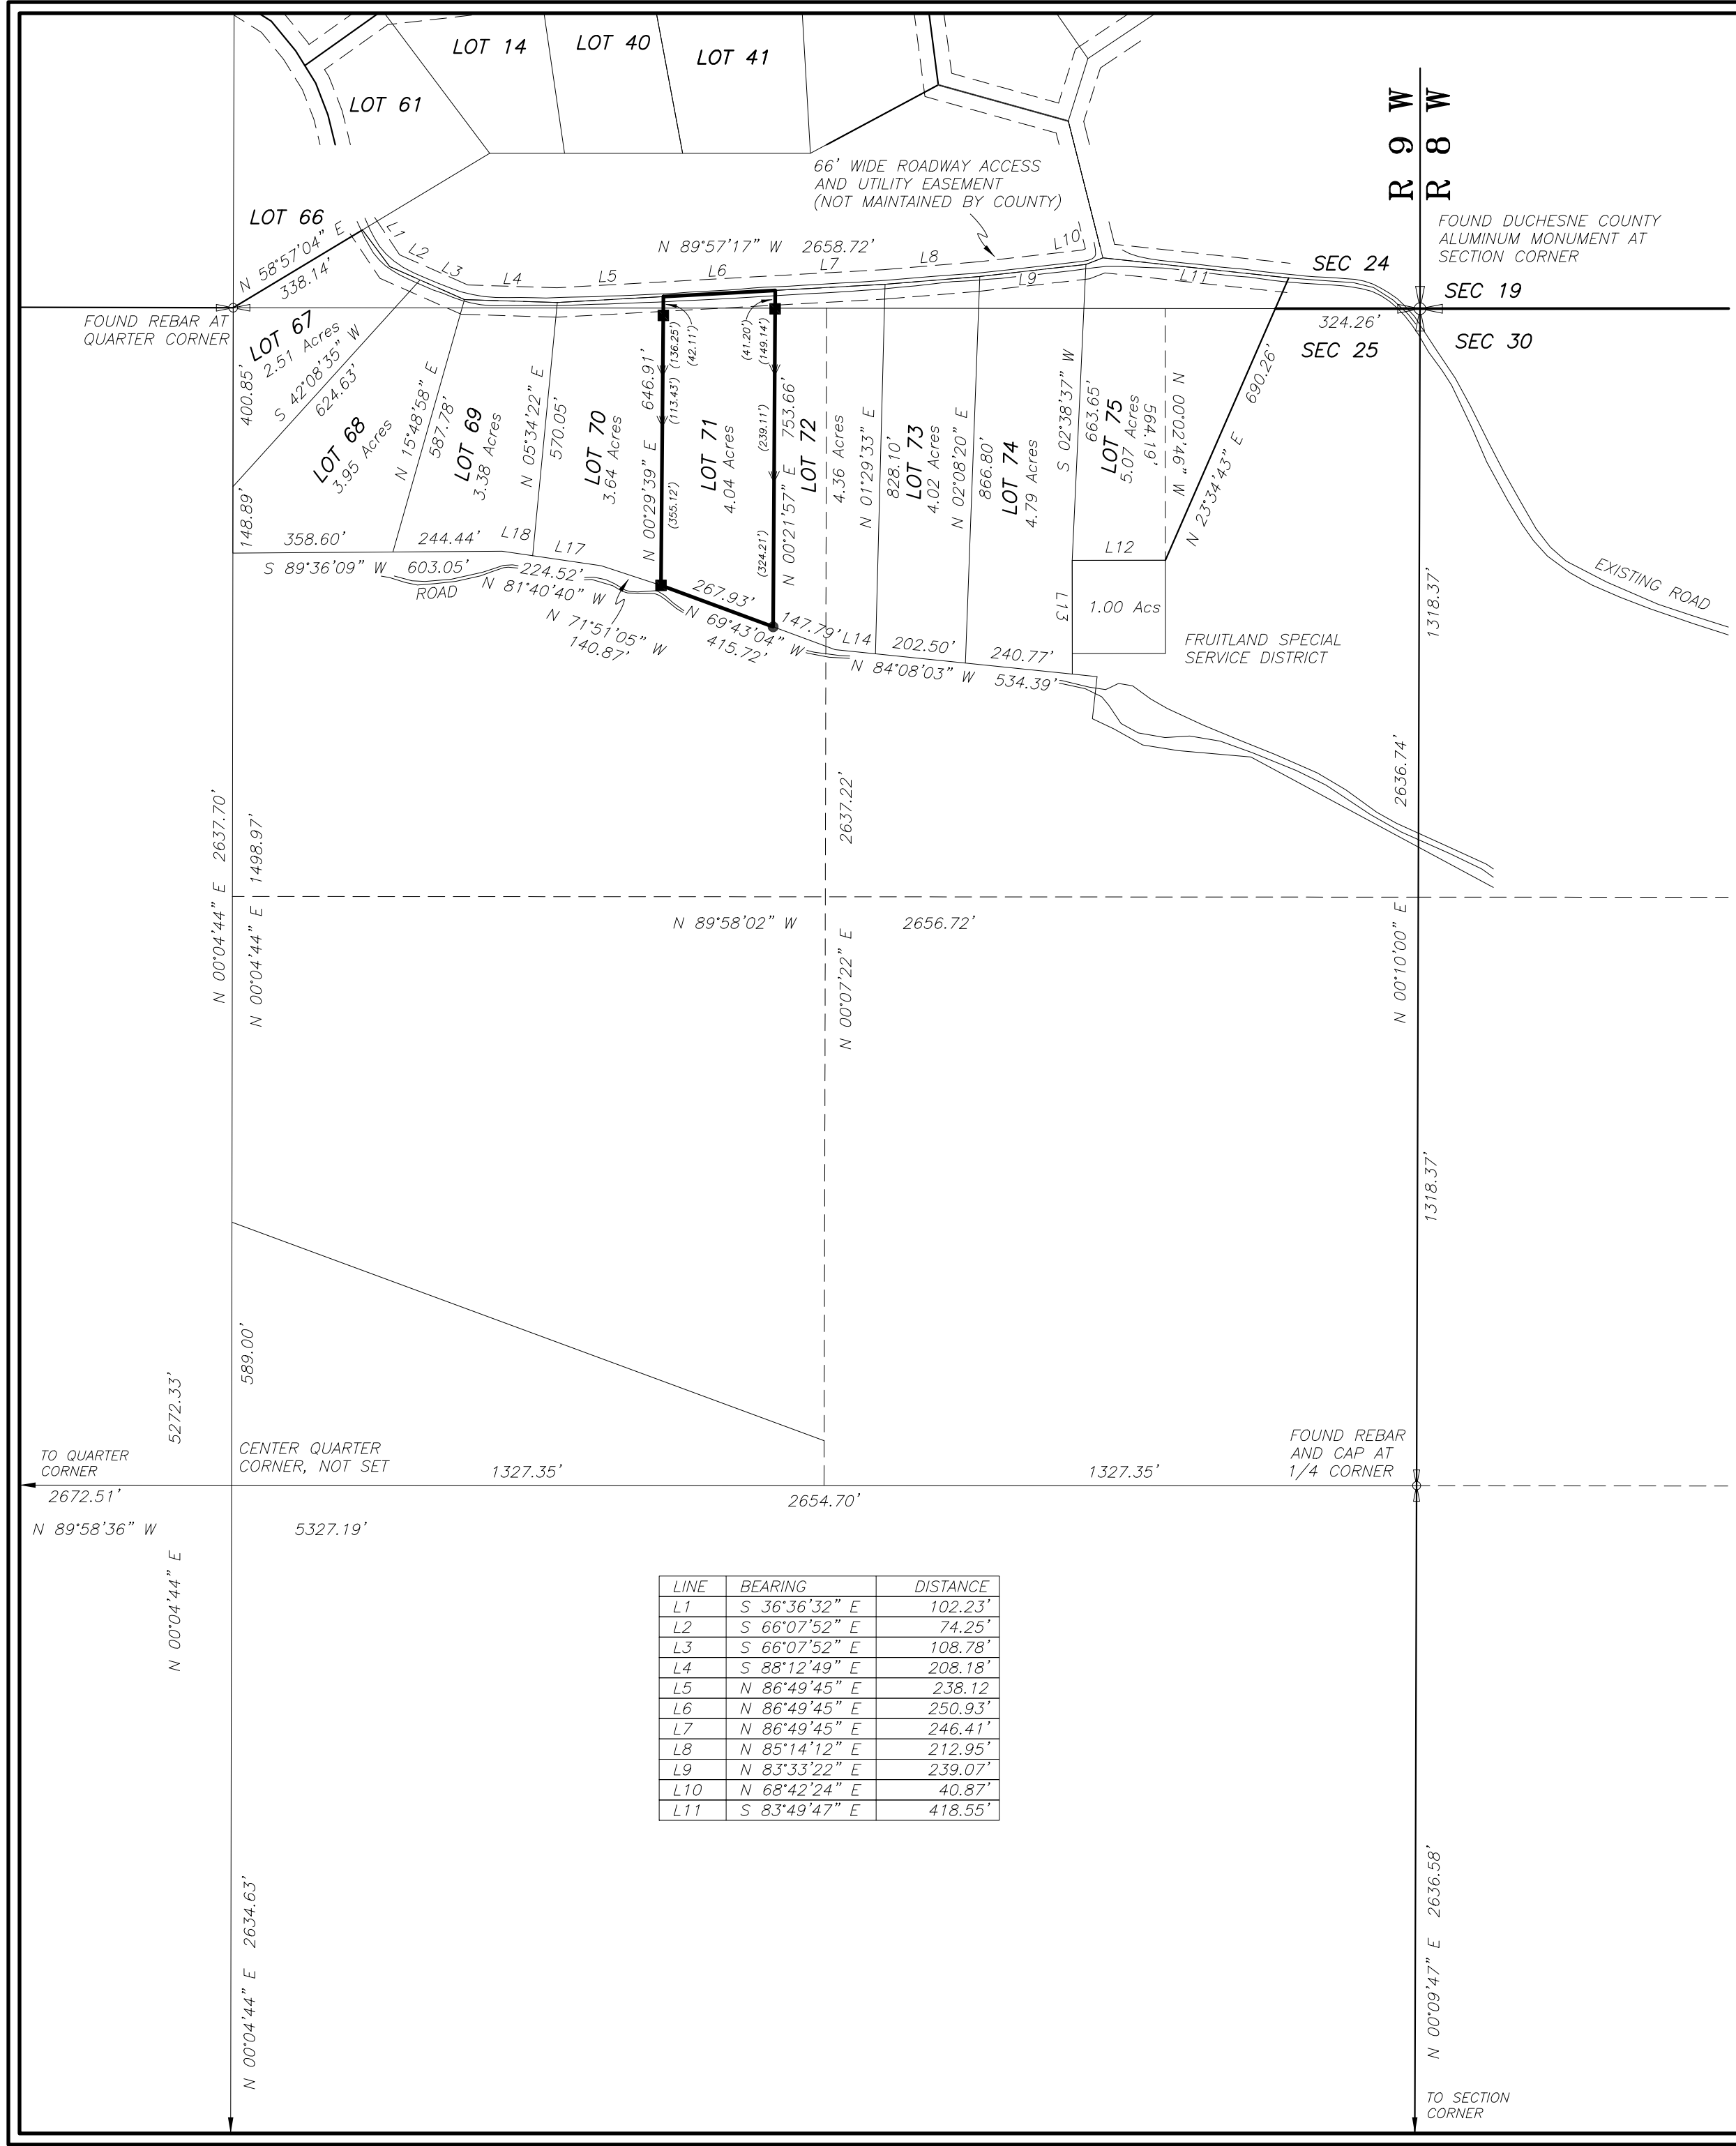


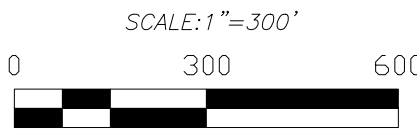

RECORD OF SURVEY FOR
GENE POWERS

LOT 71 HIDDEN MEADOWS SUBDIVISION, PHASE 2
SECTIONS 24 AND 25, TOWNSHIP 3 SOUTH, RANGE 9 WEST
UINTAH SPECIAL BASE & MERIDIAN

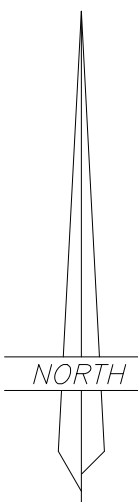

- LEGEND**
- FOUND OR SET SECTION CORNER AS NOTED ON PLAT
 - FOUND OR SET QUARTER CORNER AS NOTED ON PLAT
 - FOUND OR SET 1/16 CORNER AS NOTED ON PLAT
 - FOUND MONUMENT SET BY OTHERS
 - SET 5/8"X24" REBAR WITH PLASTIC CAP STAMPED "ALLRED SURVEY"
 - 8" SPIKES WITH "WHISKERS" SET ON LINE
 - FENCE CORNER
 - EXISTING FENCE
 - MAG SPIKE AND WASHER

BASIS OF BEARINGS


THIS SURVEY WAS PERFORMED BY USING G.P.S. (GLOBAL POSITIONING SYSTEM) EQUIPMENT AND PROCEDURES. THE BASIS OF BEARINGS FOR THIS SURVEY IS A BEARING OF N 89°57'17" W FROM THE NORTHEAST CORNER TO THE NORTH 1/4 CORNER OF SECTION 25 AS DERIVED FROM G.P.S. OBSERVATIONS USING THE UTAH STATE G.P.S. VIRTUAL REFERENCE STATION CONTROL NETWORK MAINTAINED AND OPERATED BY THE UTAH GEOSPATIAL RESOURCE CENTER.

NARRATIVE

This survey was performed at the request of Gene Powers for the purpose of marking on the ground the property lines of Lot 71, HIDDEN MEADOWS PHASE 2 SUBDIVISION as shown on this plat. The data shown on the subdivision plat was used locate the corners of the lot. The monuments marking the original lot corners were found as indicated and line points were then set.


SURVEYOR'S CERTIFICATE

I, Jerry D. Allred, do hereby certify that I am a Professional Land Surveyor, and that I hold certificate no. 148951 as prescribed by the laws of the State of Utah: I further certify that this plat and its computations were prepared from the field notes and electronic data collector files of an actual survey made by me, or under my personal supervision, of the parcels of land shown hereon, and that the monuments indicated were found or set during said survey, and that this plat accurately represents said survey to the best of my knowledge.

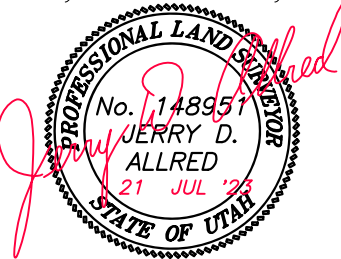

JERRY D. ALLRED, PROFESSIONAL LAND SURVEYOR
CERTIFICATE NO. 148951 (UTAH)

COUNTY SURVEYOR FILE NO. 5515

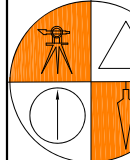

JERRY D. ALLRED & ASSOCIATES, INC.
SURVEYING CONSULTANTS
1235 NORTH 700 EAST--P.O. BOX 975
DUCHESTER, UTAH 84021
(435) 738-5352